


FINN	SURVEYED	DATE
SRVY	PLOTTED	BY
NOTE BOOK	DATE	
NO.	AREAS CHECKED	

ORIGINAL	SURVEYED	DATE
SRVY	PLOTTED	BY
NOTE BOOK	DATE	
NO.	AREAS CHECKED	

PLOT DRIVER = VBL_PDF (1/17/2012)
 FILE NAME = S:\P\projects\2011\2085\11-08 GEI\PTB 150 Item 13 PH II IL 47 over Virgil Ditch #2 District 1\400\Road Sheets\DIS013-shr-vsh-RIE47.dgn

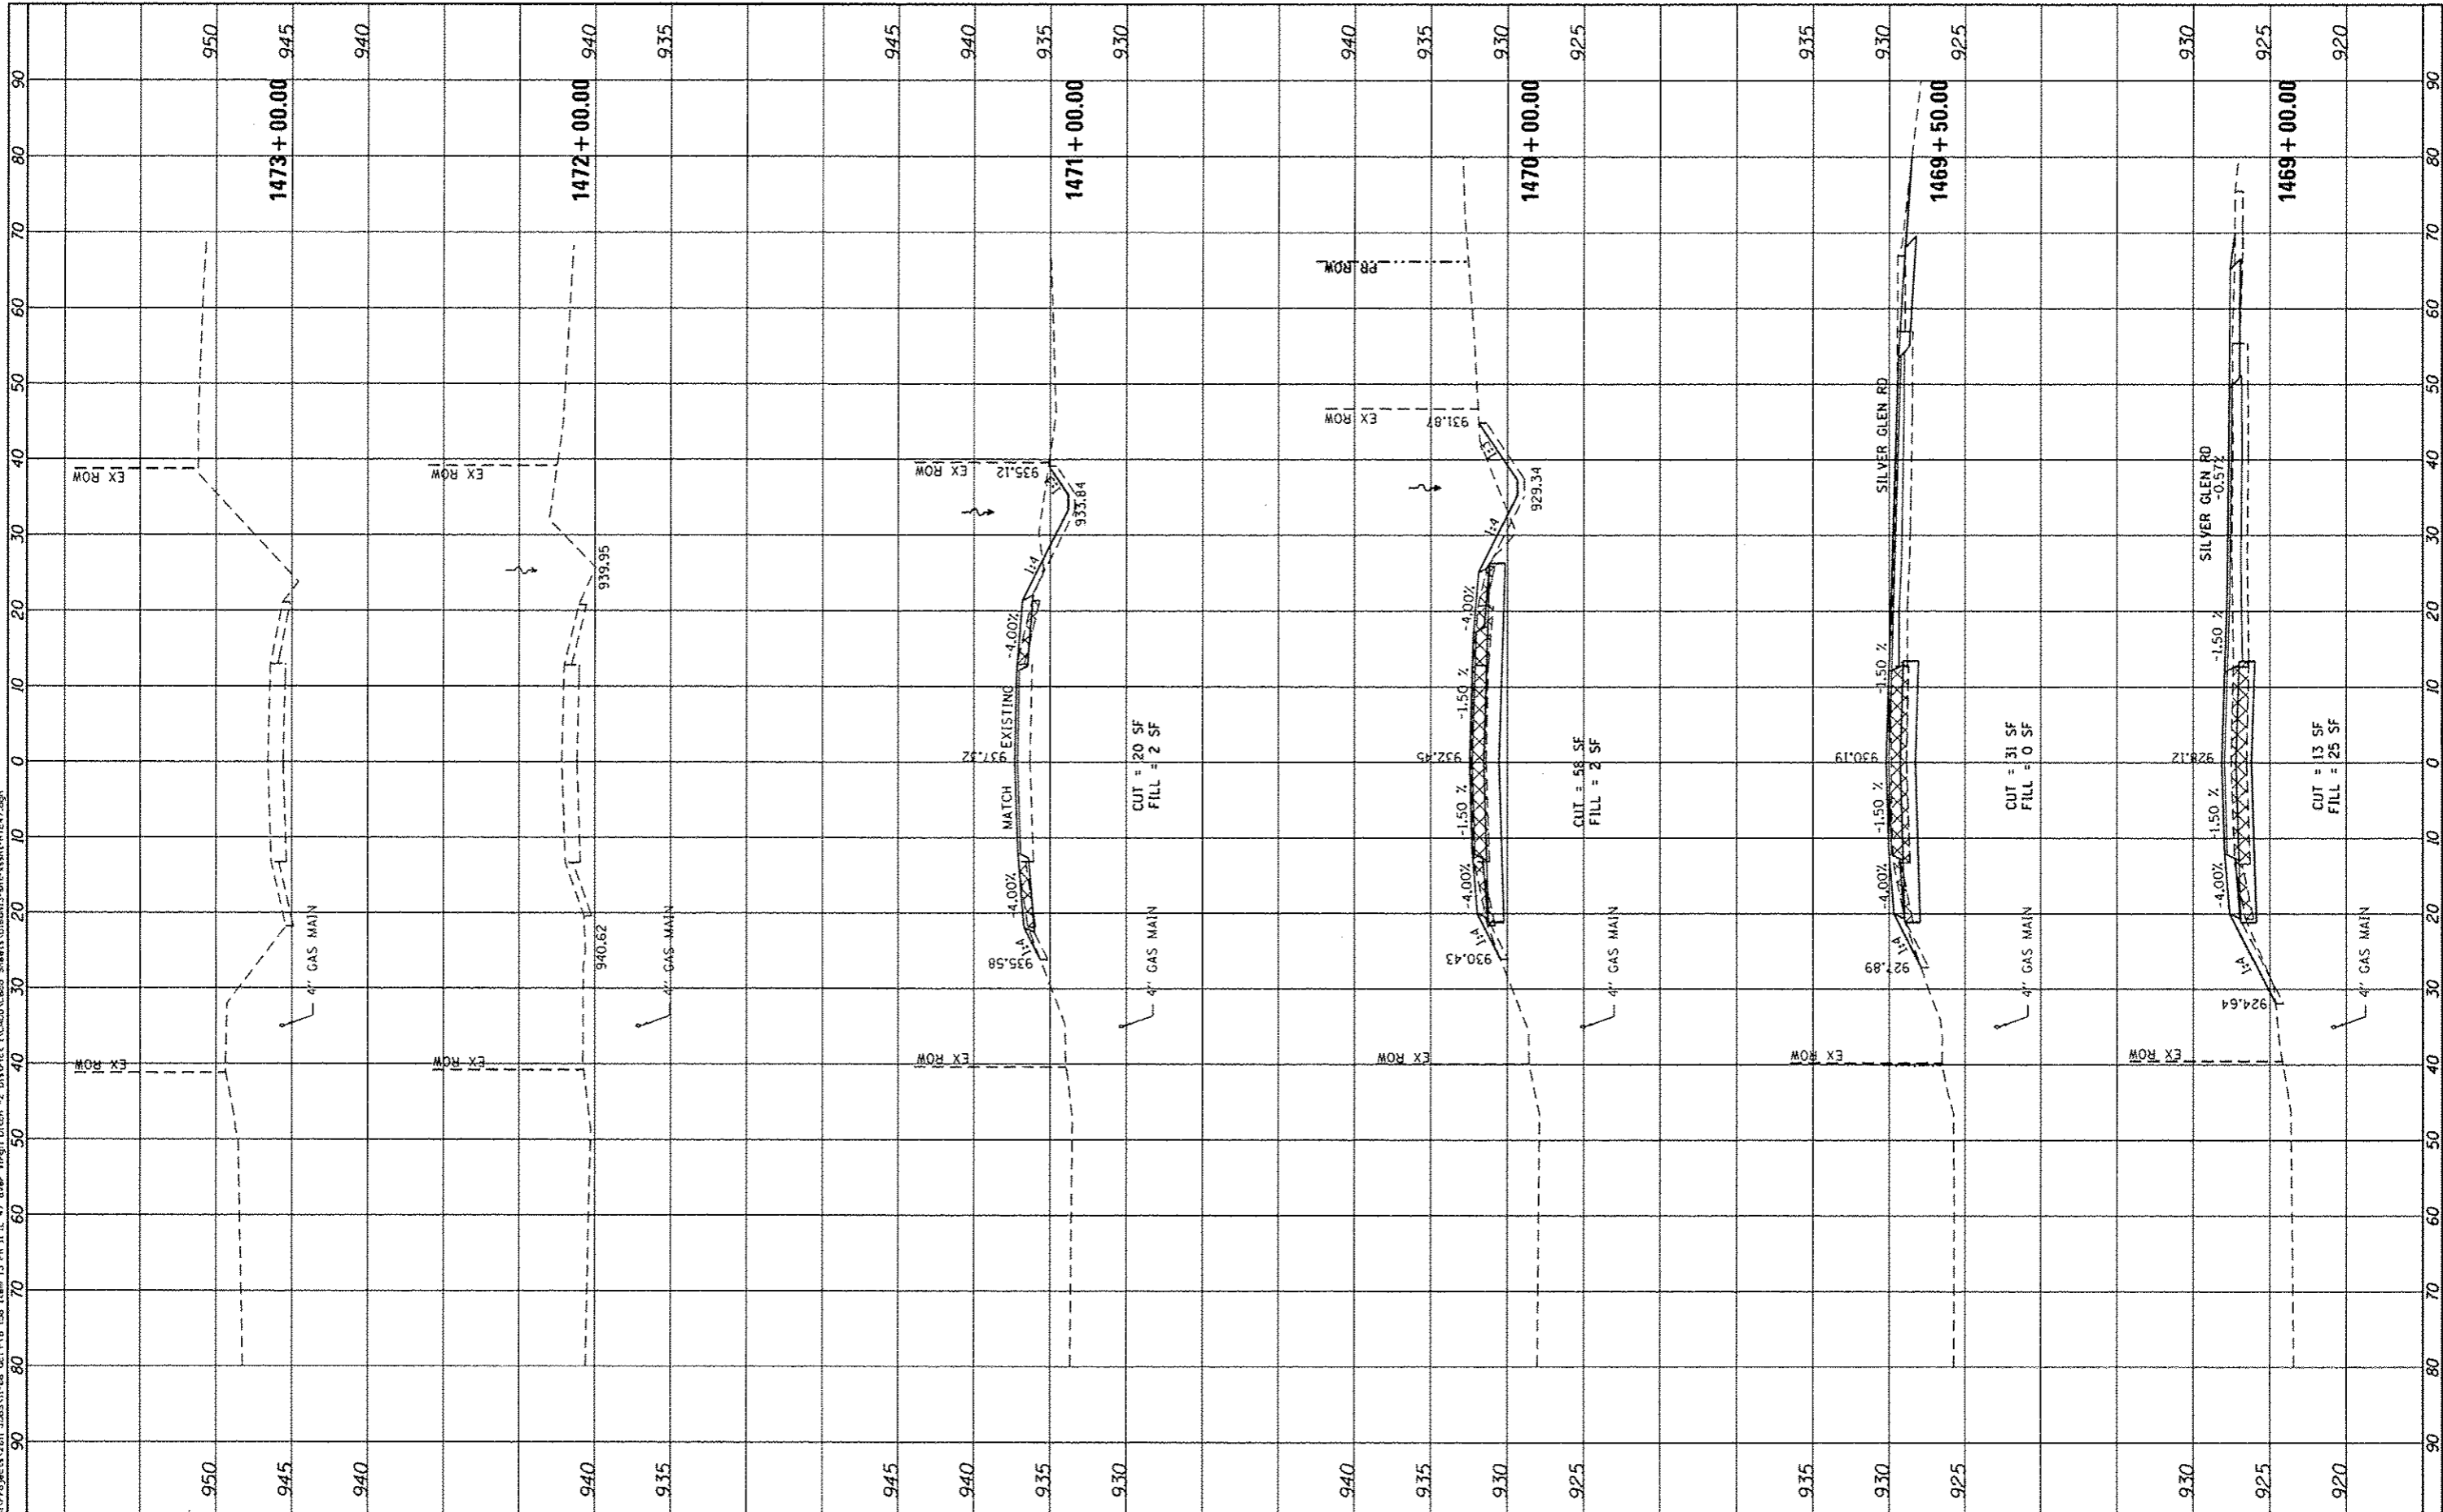

USER NAME	mmann
DESIGNED	MCV
DRAWN	CMM
CHECKED	MTM
DATE	10/12

REVISED	-
REVISED	-
REVISED	-
REVISED	-

STATE OF ILLINOIS
 DEPARTMENT OF TRANSPORTATION

IL ROUTE 47 OVER VIRGIL DITCH #2
 CROSS SECTIONS

SCALE: 10H : 5V SHEET NO. 6 OF 7 SHEETS STA. 1469+00.00 TO STA. 1473+00.00

F.A.P. RTE.	SECTION	COUNTY	TOTAL SHEETS	SHEET NO.
326	106X-B	KANE	87	85
CONTRACT NO. 60N13				
ILLINOIS FED. AID PROJECT				