


FINAL SURVEY	BY	DATE
NO. _____	_____	_____
NOTE BOOK		
NO. _____		
AREAS CHECKED		
NO. _____		

ORIGINAL SURVEY	BY	DATE
NO. _____	_____	_____
NOTE BOOK		
NO. _____		
AREAS CHECKED		
NO. _____		

PLOT DRIVER = \\8.103.1147\plc7g  
 FILE NAME = S:\Projects\2011\_JOBS\11-08\_OEI\PTB\158\158\_13\_Pb\_11\_IL\_47\_Over\_Virgil\_Ditch\_#2\_District\1\CA00\Good Sheets\0160113-shr-rph-r7E47.dgn

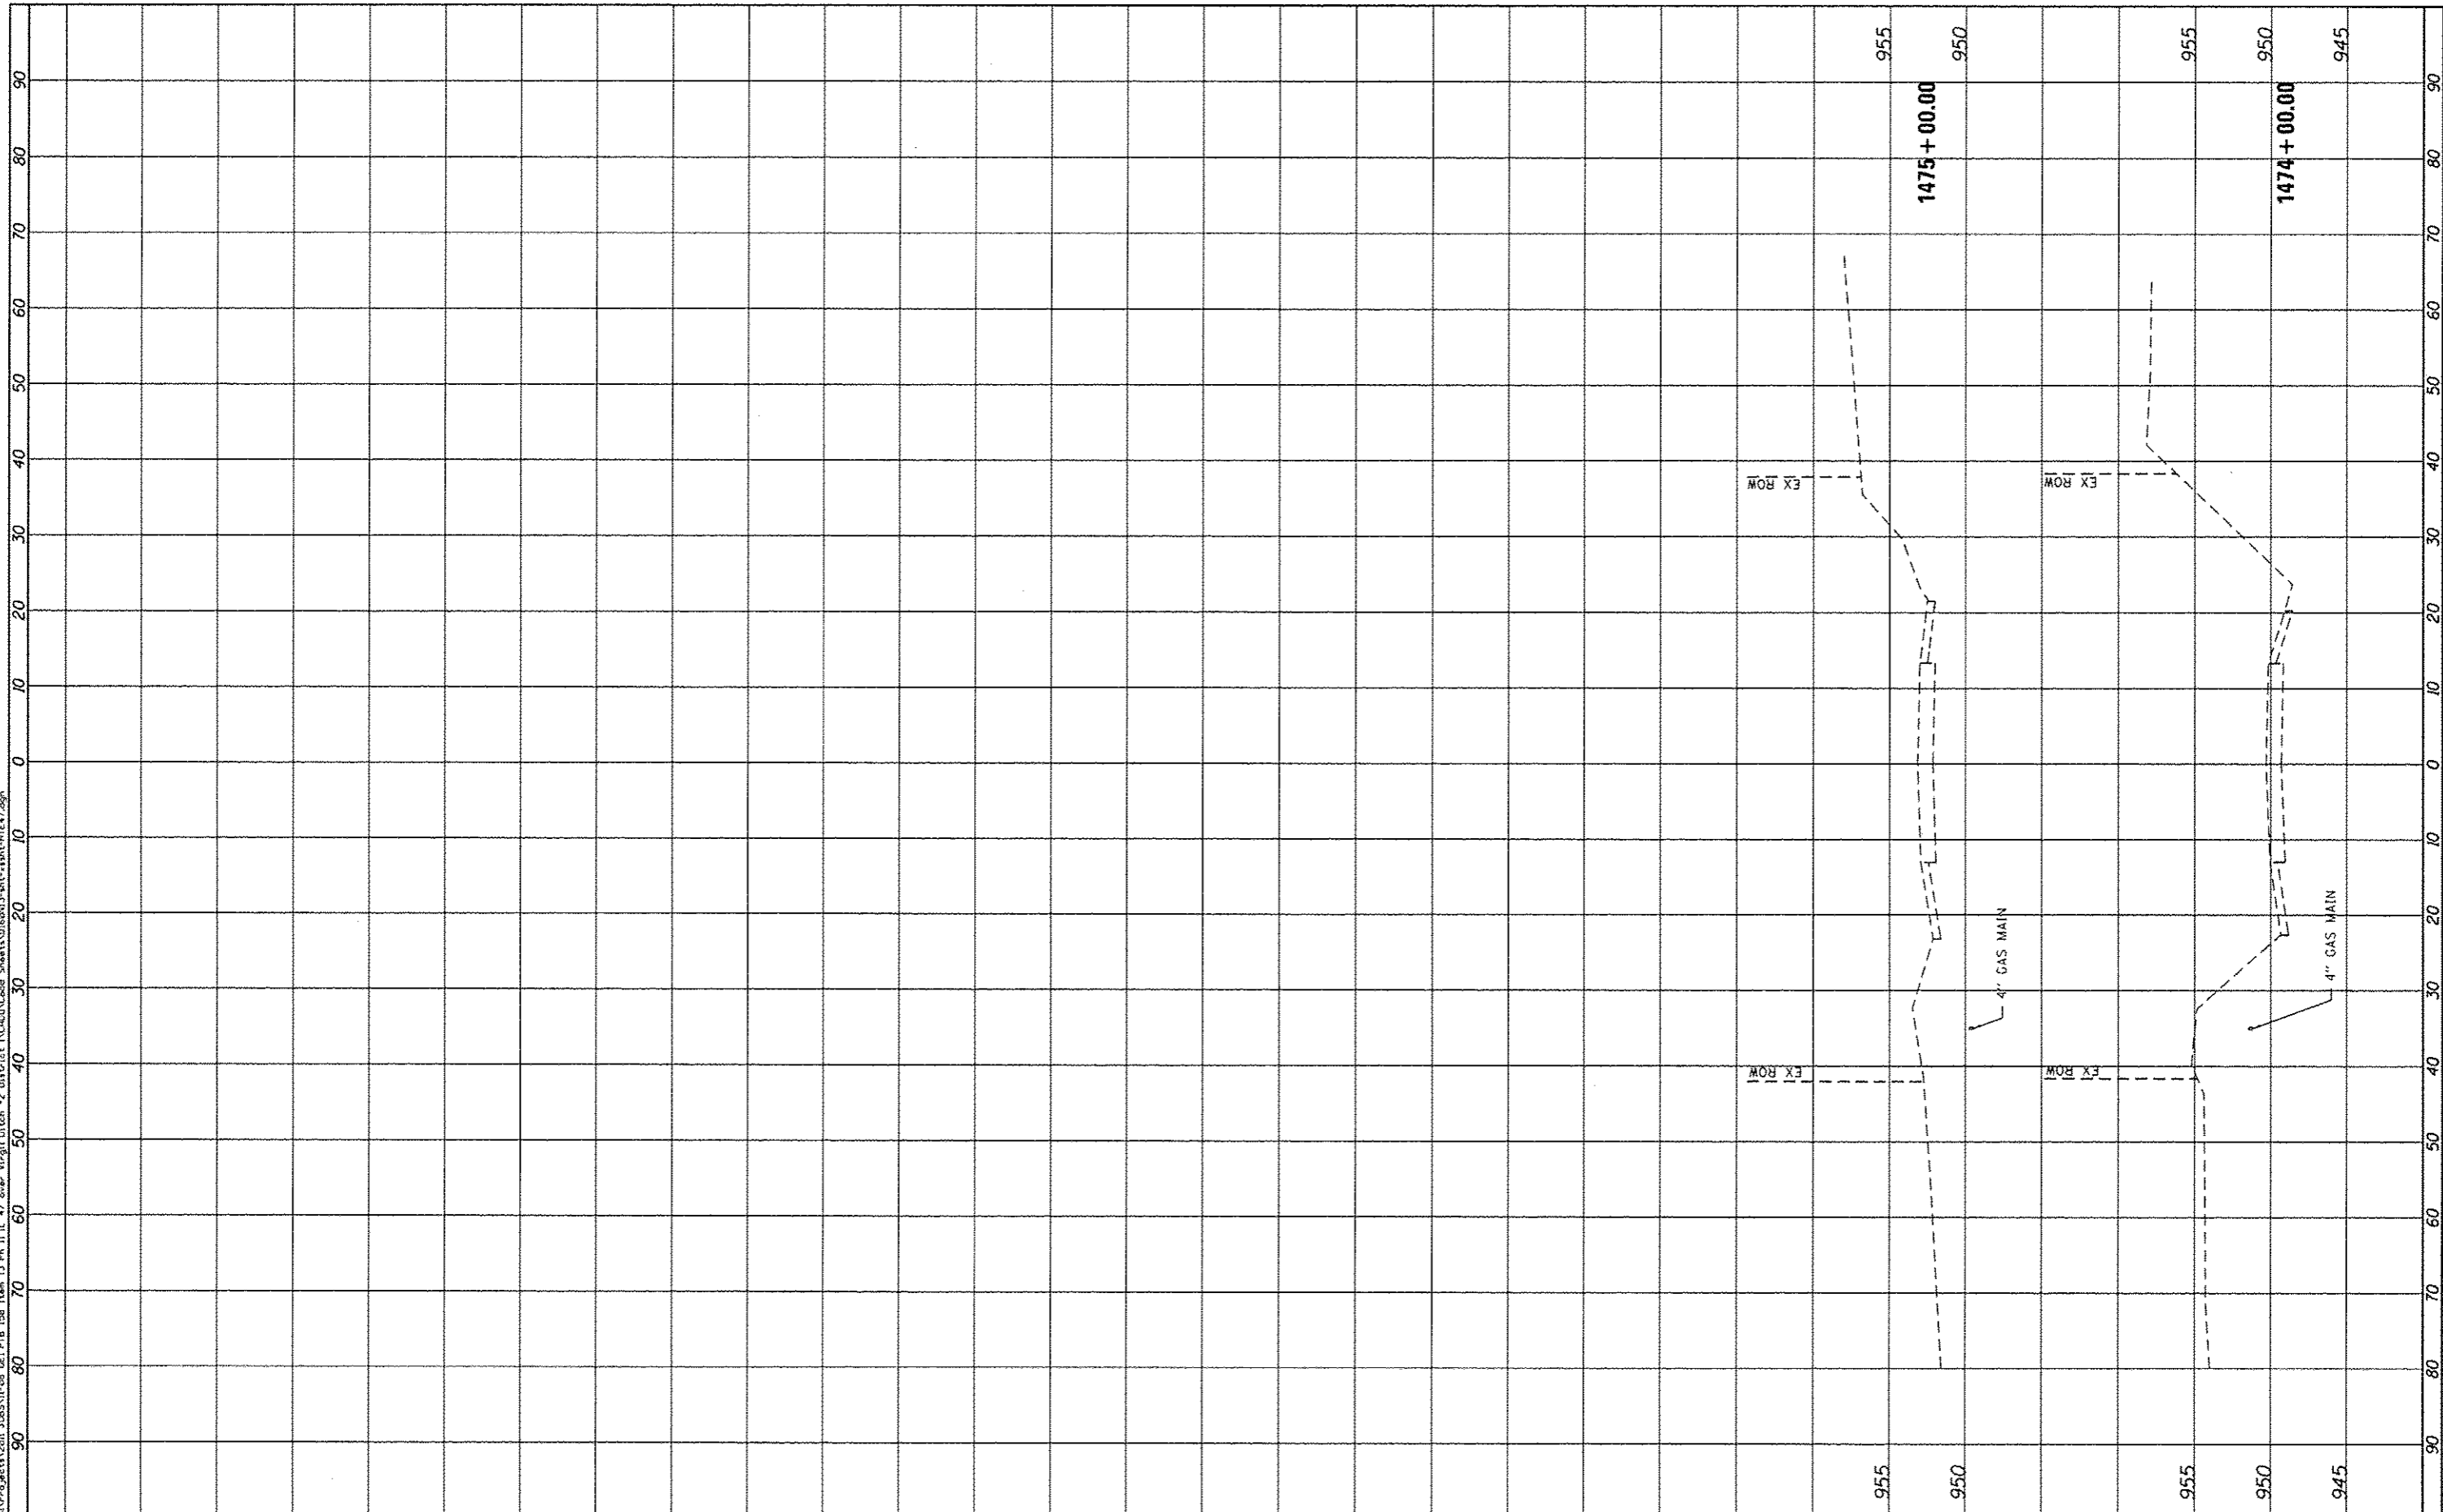

USER NAME	*****	DESIGNED	- MCV	REVISED	-
		DRAWN	- CMM	REVISED	-
PLOT SCALE	* 20,0000' / 1" *	CHECKED	- MTM	REVISED	-
PLOT DATE	* 10/9/2012	DATE	- 10/12	REVISED	-

STATE OF ILLINOIS  
 DEPARTMENT OF TRANSPORTATION

IL ROUTE 47 OVER VIRGIL DITCH #2	
CROSS SECTIONS	
SCALE: 10H : 5V	SHEET NO. 7 OF 7 SHEETS
STA. 1474+00.00 TO STA. 1475+00.00	

F.A.P. RTE.	SECTION	COUNTY	TOTAL SHEETS	SHEET NO.
326	106X-B	KANE	87	86
CONTRACT NO. 60N13				
ILLINOIS FED. AID PROJECT				