


COPYRIGHT © 2002 BY BAXTER & WOODMAN, INC.  
 ALL RIGHTS RESERVED. NO PART OF THIS PUBLICATION MAY BE REPRODUCED OR TRANSMITTED IN ANY FORM OR BY ANY MEANS, ELECTRONIC OR MECHANICAL, INCLUDING PHOTOCOPYING, RECORDING, OR BY ANY INFORMATION STORAGE AND RETRIEVAL SYSTEM.  
 LICENSE NO. 189-000231 EXPIRES 4/30/2003  
 2635mac 10/12/2002 11:01:48 AM  
 ...\\netstor\work\m...  
 ...\\pilot\0053\W08\_PEL.dwg  
 ...\\cpr\pobox\wood\com\pro\beta\rs\CRystal.Lake\1001\00053\_V40\_Dwg.dwg\W08\_IB\_US\_14\_11\_23\_To\_Bunker\_Hill\CADD\_SURVEY\DRAWINGS\DCNS\DISTRICT ONE DETAILS - TC.dgn

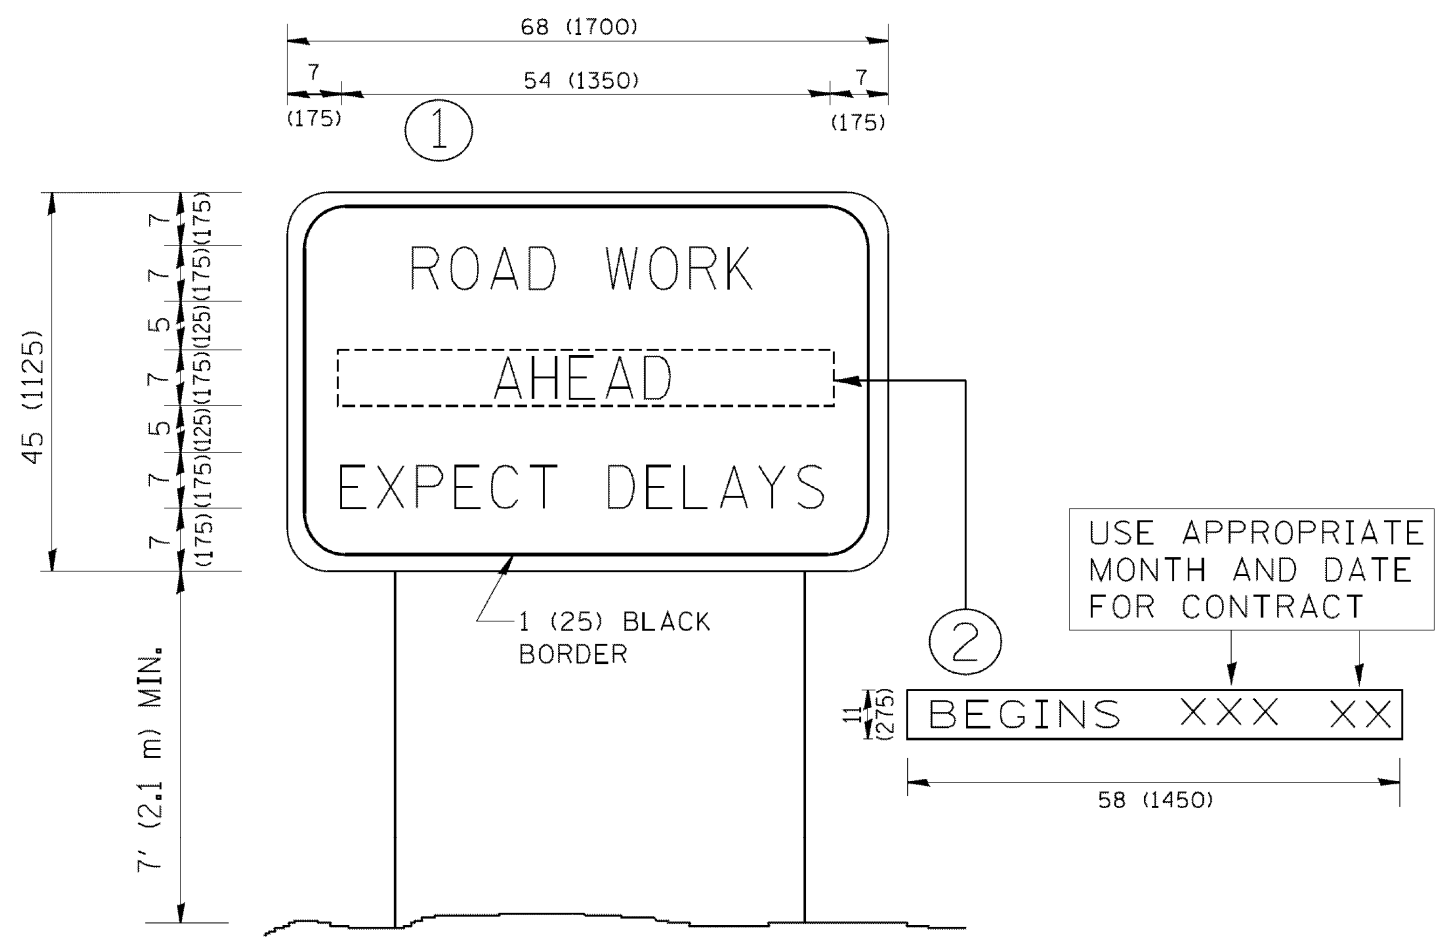

**NOTES:**

1. USE BLACK LETTERING ON ORANGE BACKGROUND.
2. ERECT SIGNS IN ADVANCE OF THE LOCATION FOR THE "ROAD CONSTRUCTION AHEAD" SIGN AT LOCATIONS AS DIRECTED BY THE ENGINEER.
3. ERECT SIGN ① WITH INSTALLED PANEL ② ONE WEEK PRIOR TO THE START OF CONSTRUCTION.
4. REMOVE PANEL ② SOON AFTER THE START OF CONSTRUCTION.
5. SEE SPECIAL PROVISION FOR "TEMPORARY INFORMATION SIGNING" FOR ADDITIONAL INFORMATION.
6. ONE SIGN ASSEMBLY EQUALS 25.70 SQ. FT. (2.3 SQ. M.)
7. SHALL BE PAID FOR AS TEMPORARY INFORMATION SIGNING.

ALL DIMENSIONS ARE IN INCHES (MILLIMETERS) UNLESS OTHERWISE SHOWN.

FILE NAME = W:\diststa\22x34\to22.dgn	USER NAME = geglienobt	DESIGNED - DRAWN - CHECKED - DATE -	REVISED - REVISED - REVISED - REVISED -	<p align="center"><b>STATE OF ILLINOIS DEPARTMENT OF TRANSPORTATION</b></p>	<p align="center"><b>ARTERIAL ROAD INFORMATION SIGN</b></p>	<table border="1"> <tr> <th>F.A. RTE.</th> <th>SECTION</th> <th>COUNTY</th> <th>TOTAL SHEETS</th> <th>SHEET NO.</th> </tr> <tr> <td>305</td> <td>29R-RS-4</td> <td>MCHENRY</td> <td>25</td> <td>24</td> </tr> <tr> <td align="center" colspan="2"><b>TC-22</b></td> <td align="center" colspan="3"><b>CONTRACT NO. 60N28</b></td> </tr> <tr> <td colspan="5">FED. ROAD DIST. NO. 1 ILLINOIS FED. AID PROJECT</td> </tr> </table>	F.A. RTE.	SECTION	COUNTY	TOTAL SHEETS	SHEET NO.	305	29R-RS-4	MCHENRY	25	24	<b>TC-22</b>		<b>CONTRACT NO. 60N28</b>			FED. ROAD DIST. NO. 1 ILLINOIS FED. AID PROJECT				
F.A. RTE.	SECTION	COUNTY	TOTAL SHEETS	SHEET NO.																						
305	29R-RS-4	MCHENRY	25	24																						
<b>TC-22</b>		<b>CONTRACT NO. 60N28</b>																								
FED. ROAD DIST. NO. 1 ILLINOIS FED. AID PROJECT																										
PLOT SCALE = 50.000 ' / IN.	PLOT DATE = 1/4/2008	DESIGNED -	REVISED - R. MIRS 09-15-97	SCALE: NONE	SHEET NO. 1 OF 1 SHEETS	STA. TO STA.	C-91-298-11																			