


PAVEMENT MARKING LEGEND

- ① THPL PAVT MK, 4" DOUBLE YELLOW LINE, 11" C-C (TYP.)
- ② THPL PAVT MK, 4" WHITE EDGE LINE (TYP.)
- ③ THPL PAVT MK, 4" YELLOW NO PASSING ZONE LINE (TYP.)
- ④ THPL PAVT MK, 4" YELLOW LINE (30' SKIP 10' DASH) (TYP.)
- ⑤ THPL PAVT MK, 6" WHITE LINE (TYP.)
- ⑥ THPL PAVT MK, LETTERS & SYMBOLS (TYP.)
- ⑦ THPL PAVT MK, 24" WHITE STOP BAR (TYP.)
- ⑧ THPL PAVT MK, 6" WHITE DOTTED LINE (6' SKIP 2' DASH) (TYP.)
- ⑨ THPL PAVT MK, 12" WHITE CROSSWALK LINE (TYP.)
- ⑩ THPL PAVT MK, 8" WHITE LINE (TYP.)

NOTES

1. ALL FINAL PAVEMENT MARKINGS SHALL BE PLACED IN ACCORDANCE WITH DISTRICT ONE TYPICAL PAVEMENT MARKINGS (TC-13) DETAIL.
2. ALL FINAL RAISED REFLECTIVE PAVEMENT MARKERS SHALL BE PLACED IN ACCORDANCE WITH THE DISTRICT ONE RAISED REFLECTIVE PAVEMENT MARKERS (TC-11) DETAIL.
3. SELECTIVE CLEARING SHALL BE PERFORMED TO ENSURE PROPER VISIBILITY OF ROAD SIGNS, AND OTHER TRAFFIC APPURTENANCES AS DIRECTED BY THE ENGINEER. SEE SELECTIVE CLEARING SPECIAL PROVISION FOR MORE INFORMATION.

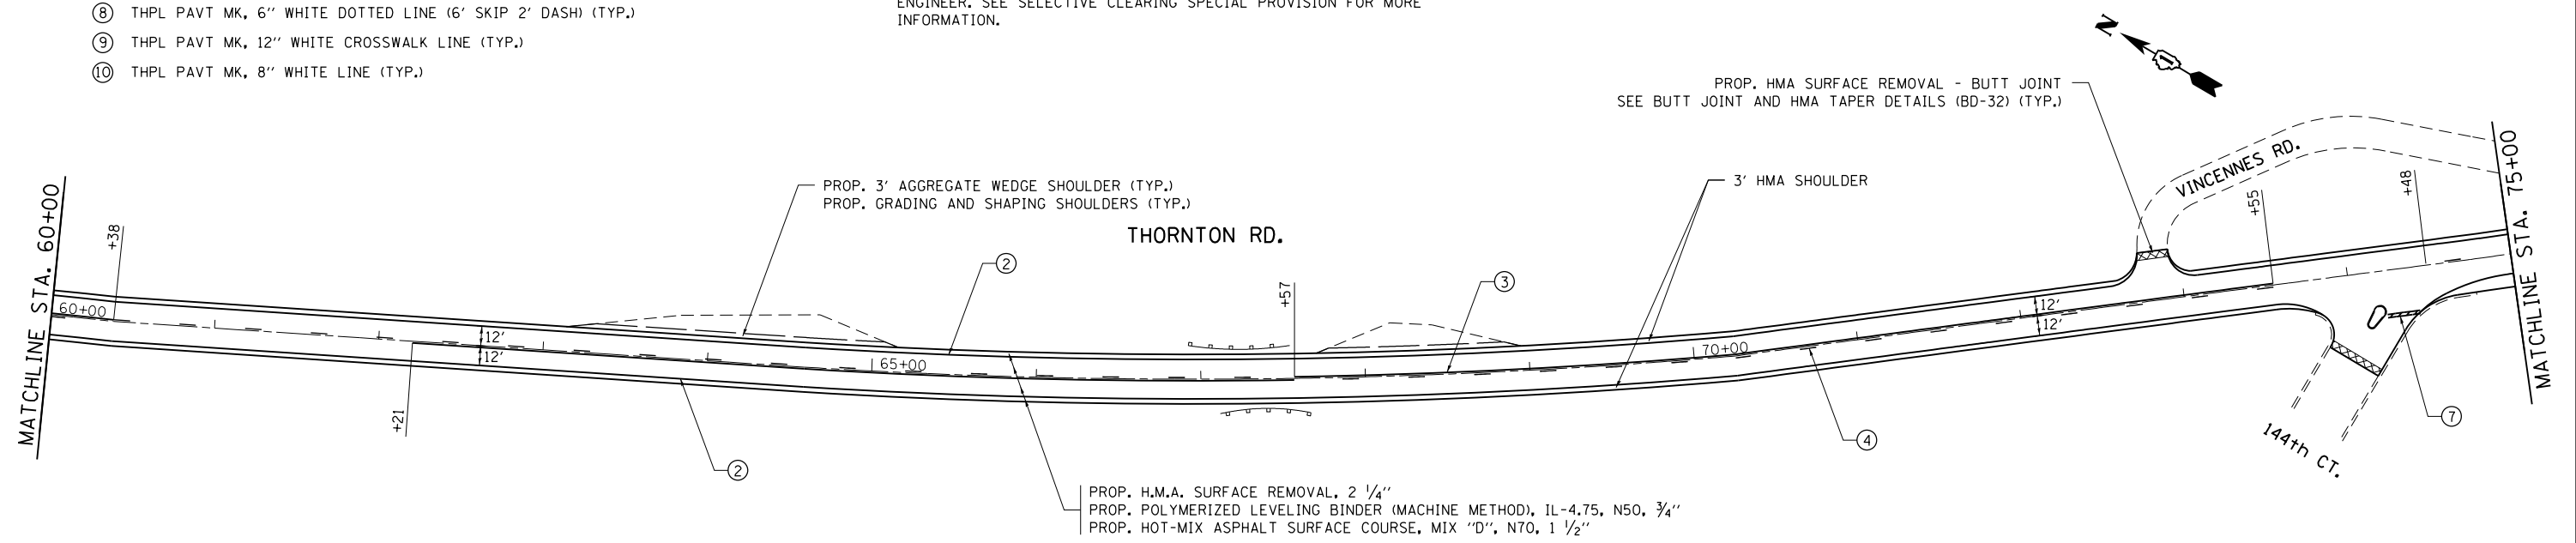

FILE NAME =	USER NAME = pughst	DESIGNED -	REVISED -
ct:\pwwork\pwwork\pughst\0252031\013431	-sht-plan.dgn	DRAWN -	REVISED -
	PLOT SCALE = 100.0000' / in.	CHECKED -	REVISED -
	PLOT DATE = 10/22/2012	DATE -	REVISED -

**STATE OF ILLINOIS
DEPARTMENT OF TRANSPORTATION**

**THORNTON RD. (WOOD ST. TO IL RTE. 83 (SIBLEY BLVD.))
ROADWAY AND PAVEMENT MARKING PLAN**

SCALE: 1"=50' SHEET NO. 2 OF 3 SHEETS STA. 45+00 TO STA. 75+00

F.A.U. RTE.	SECTION	COUNTY	TOTAL SHEETS	SHEET NO.
1598	2010-159-RS	COOK	23	7
CONTRACT NO. 60N73			ILLINOIS FED. AID PROJECT	