



 

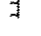
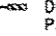

 




 



 




 

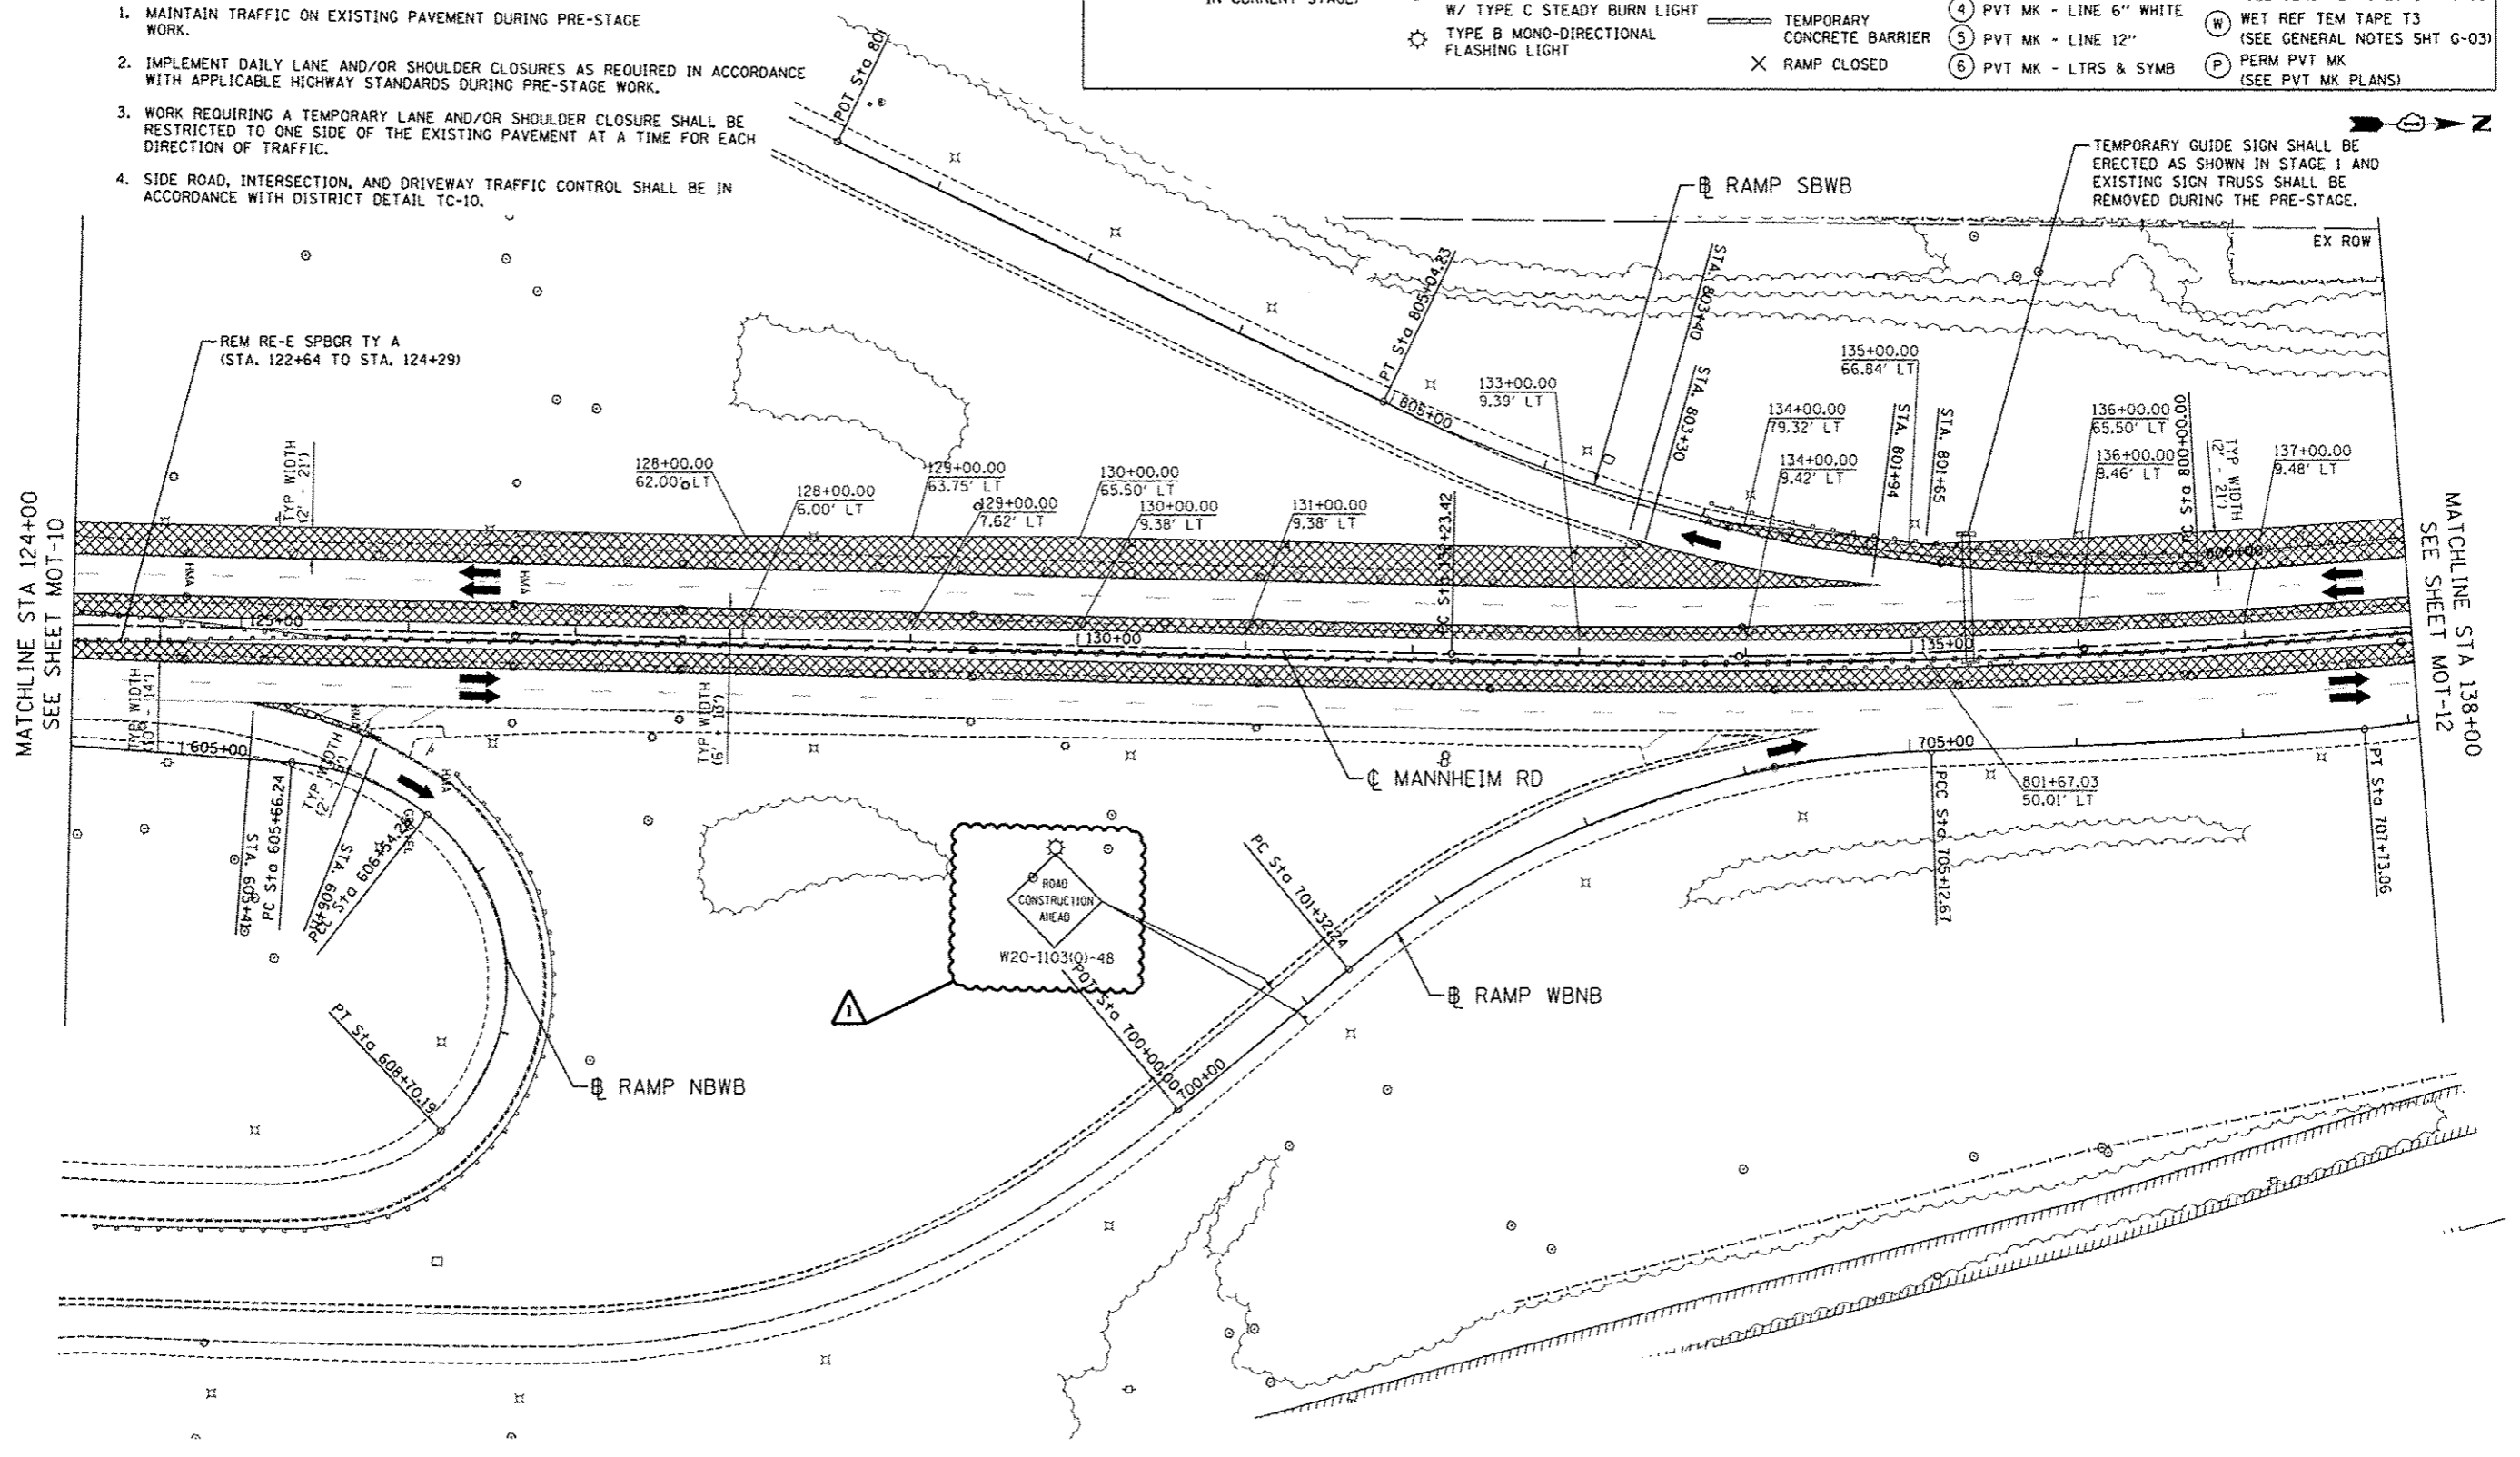


NOTES


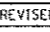
1. MAINTAIN TRAFFIC ON EXISTING PAVEMENT DURING PRE-STAGE WORK.
2. IMPLEMENT DAILY LANE AND/OR SHOULDER CLOSURES AS REQUIRED IN ACCORDANCE WITH APPLICABLE HIGHWAY STANDARDS DURING PRE-STAGE WORK.
3. WORK REQUIRING A TEMPORARY LANE AND/OR SHOULDER CLOSURE SHALL BE RESTRICTED TO ONE SIDE OF THE EXISTING PAVEMENT AT A TIME FOR EACH DIRECTION OF TRAFFIC.
4. SIDE ROAD, INTERSECTION, AND DRIVEWAY TRAFFIC CONTROL SHALL BE IN ACCORDANCE WITH DISTRICT DETAIL TC-10.

MAINTENANCE OF TRAFFIC LEGEND

	WORK AREA		TRAFFIC DIRECTION		ARROW BOARD		① PVT MK - LINE 4" WHITE		⑦ PVT MK - LINE 24" WHITE
	TEMPORARY PAVEMENT (TO BE CONSTRUCTED IN CURRENT STAGE)		BARRICADE, TYPE III, W/ TYPE A BI-DIRECTIONAL FLASHING LIGHT		DOUBLE VERTICAL PANEL		② PVT MK - LINE 4" YELLOW		⑧ PVT MK - LINE 8" WHITE
			TYPE II BARRICADES OR DRUMS W/ TYPE C STEADY BURN LIGHT		PROPOSED SIGN		③ PVT MK - OBL 4" YELLOW		T TEMP PVT MK (SEE GENERAL NOTES SHT G-03)
			TYPE B MONO-DIRECTIONAL FLASHING LIGHT		TEMPORARY CONCRETE BARRIER		④ PVT MK - LINE 6" WHITE		W WET REF TEM TAPE T3 (SEE GENERAL NOTES SHT G-03)
					RAMP CLOSED		⑤ PVT MK - LINE 12"		P PERM PVT MK (SEE PVT MK PLANS)
							⑥ PVT MK - LTRS & SYMB		



FILE NAME: \\s11\proj\60651111\12-26-2012\124716.FXD
 USER: JZP
 DATE: 12-26-2012
 SCALE: 1"=50'
 SHEET NO. OF SHEETS: 517 OF 92
 STA. 124+00 TO STA. 138+00

 TENC & ASSOCIATES, INC. ENGINEERS ARCHITECTS PLANNERS CHICAGO, ILLINOIS	USER NAME: *USER* DESIGNED: BRH DRAWN: JZP CHECKED: KDA DATE: 10/19/12	REVISED:  12/27/2012 MM REVISED: - REVISED: - REVISED: -	STATE OF ILLINOIS DEPARTMENT OF TRANSPORTATION	MAINTENANCE OF TRAFFIC PRE-STAGE		F.A. RTE.: SECTION: 0105-WRS COUNTY: COOK CONTRACT NO. 60P35	TOTAL SHEETS: 92 SHEET NO.: 517
	PLOT SCALE: *SCALE* PLOT DATE: 12-26-2012	SCALE: 1"=50' SHEET NO. OF SHEETS: 517 OF 92 STA. 124+00 TO STA. 138+00		ILLINOIS FED. AID PROJECT			

MOT-11