



DETAIL 1

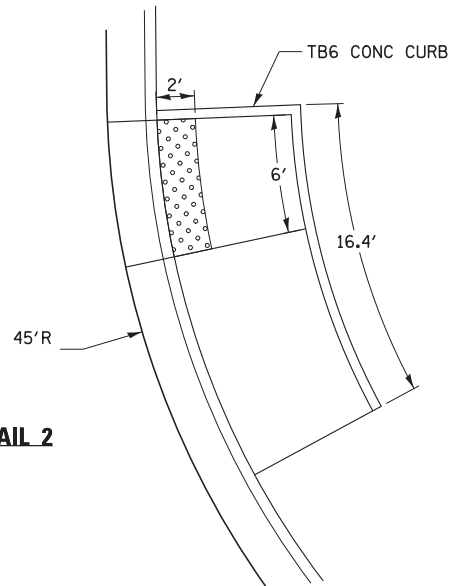

DETAIL 2

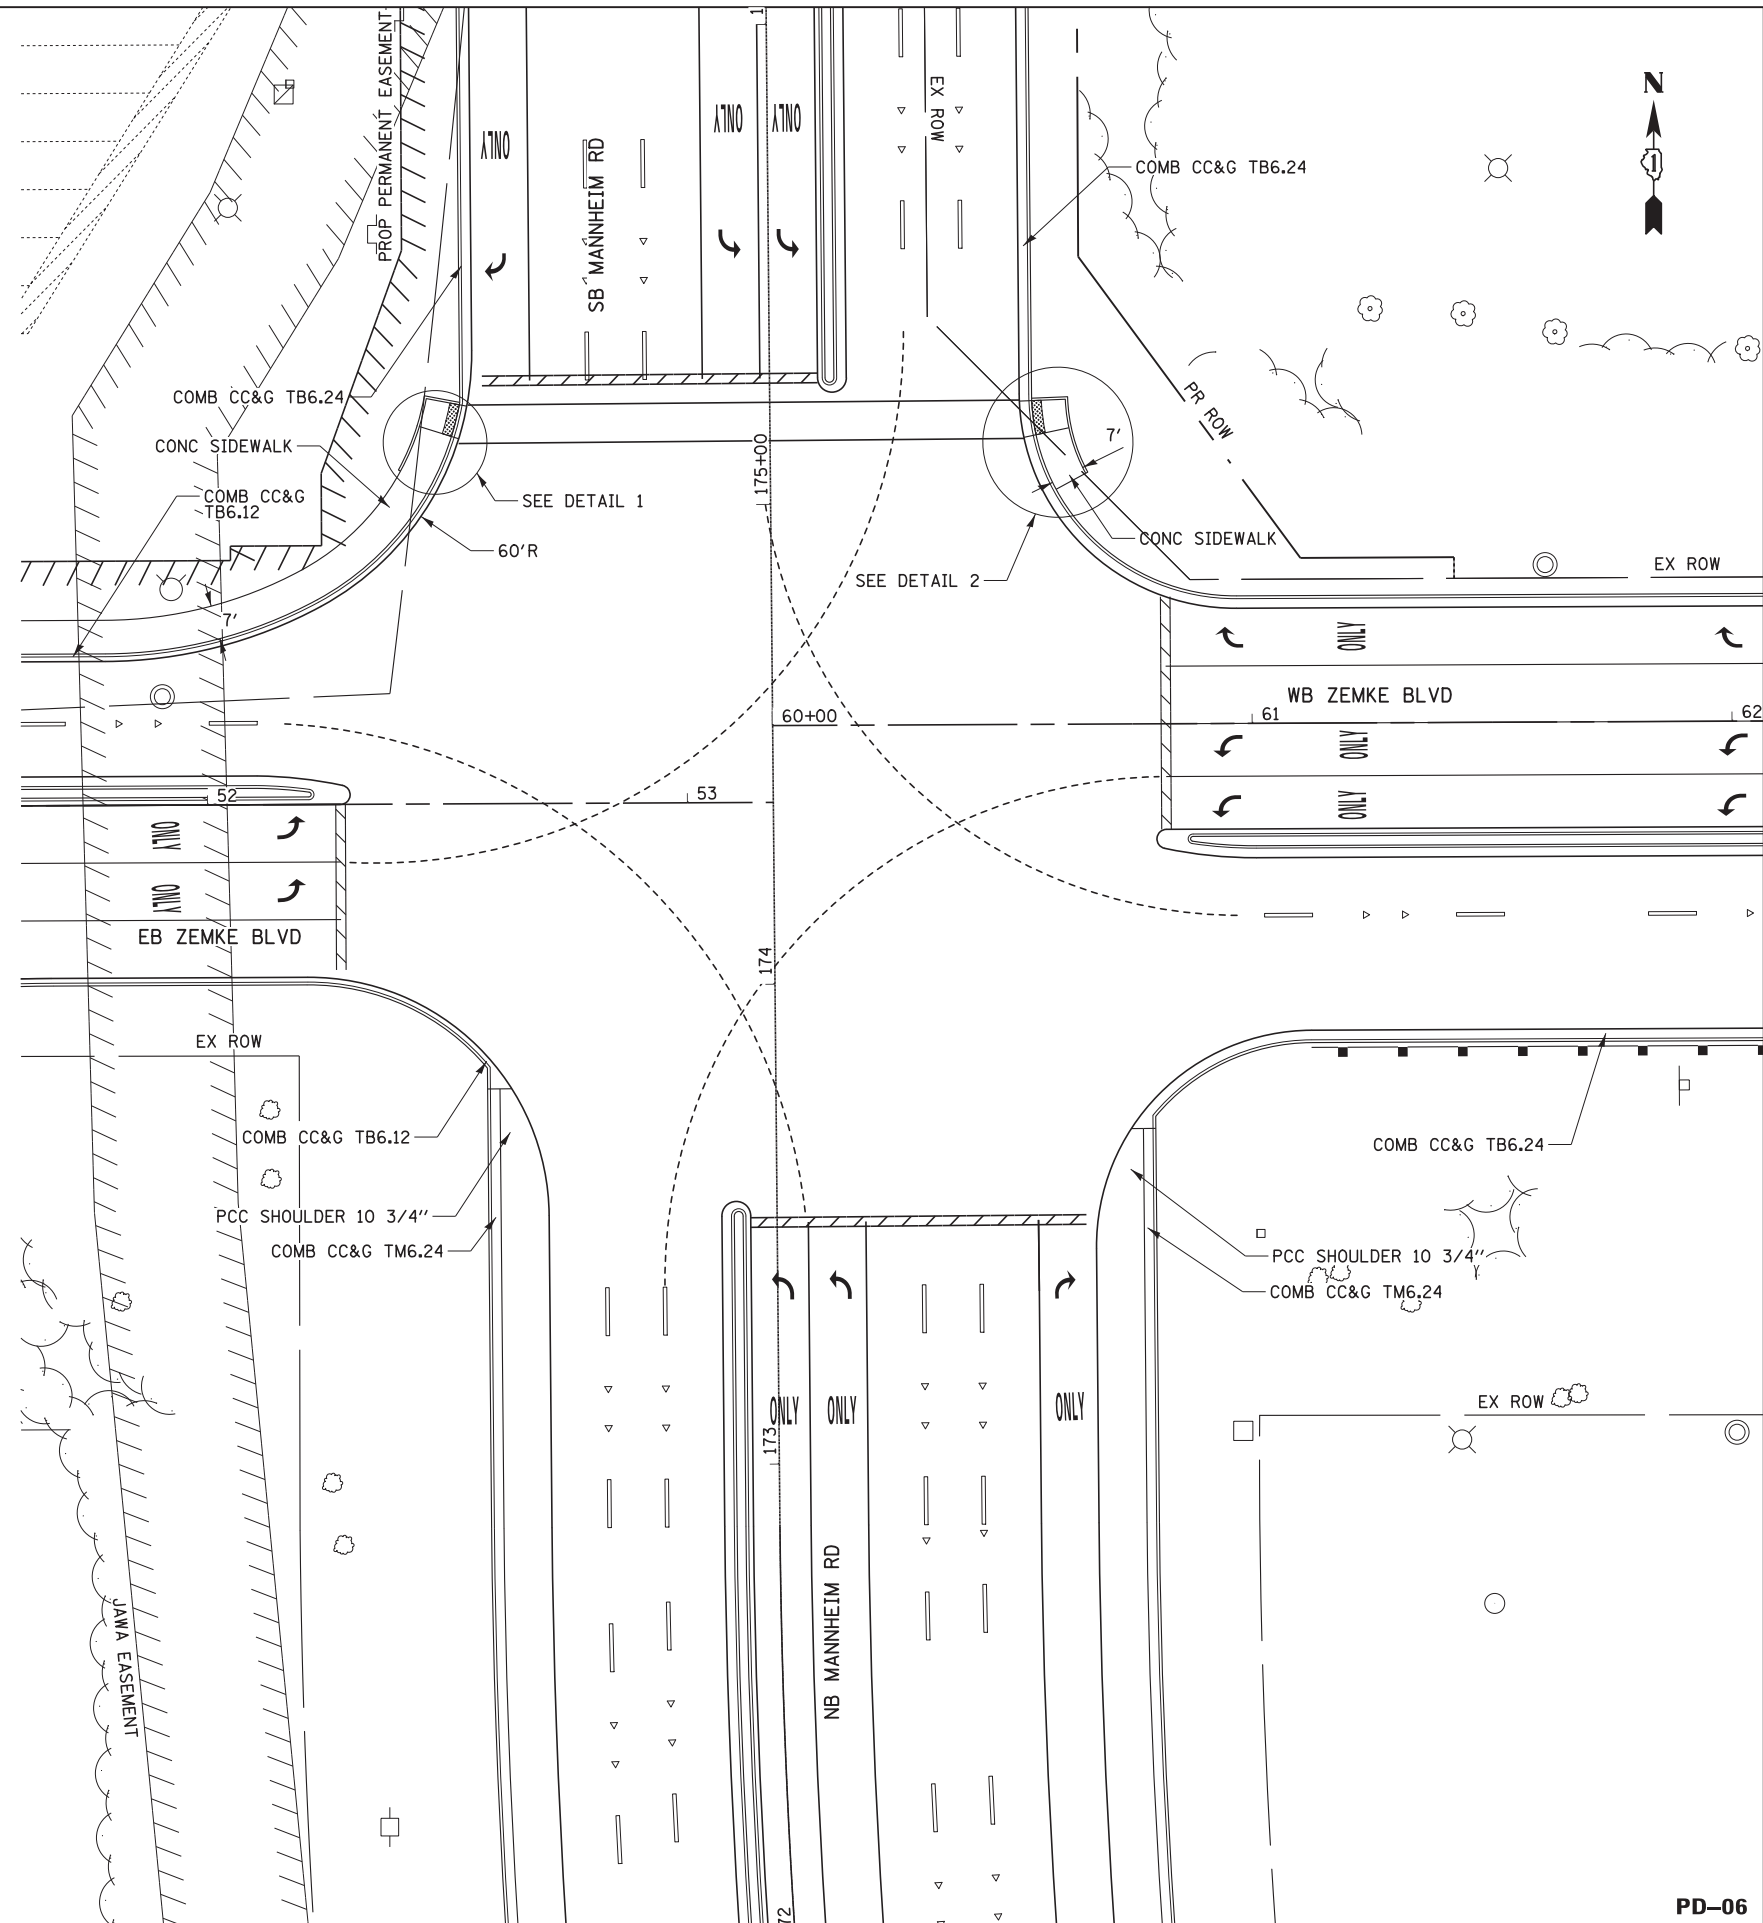

USER NAME = mko31r	DESIGNED LLS/MMK	REVISED -
	DRAWN MMK	REVISED -
PLOT SCALE = 20:1	CHECKED LLS	REVISED -
PLOT DATE = 23-OCT-2012	DATE 10/19/12	REVISED -

STATE OF ILLINOIS
DEPARTMENT OF TRANSPORTATION

ROADWAY DETAILS
ZEMKE BLVD PEDESTRIAN RAMP

SCALE: 1" = 20' SHEET NO. 6 OF 7 SHEETS STA. TO STA.

F.A.P. RTE.	SECTION	COUNTY	TOTAL SHEETS	SHEET NO.
330	0105-WRS	COOK	537	75
CONTRACT NO. 60P35				
ILLINOIS FED. AID PROJECT				

PD-06

FILE NAME = IP_PWP\dms47849\DI60P35-shd-details06.dgn