


MAINTENANCE OF TRAFFIC LEGEND

	WORK AREA		TRAFFIC DIRECTION		ARROW BOARD	①	PVT MK - LINE 4" WHITE	⑦	PVT MK - LINE 24" WHITE
	TEMPORARY PAVEMENT (TO BE CONSTRUCTED IN CURRENT STAGE)		BARRICADE, TYPE III, W/ TYPE A BI-DIRECTIONAL FLASHING LIGHT		DOUBLE VERTICAL PANEL	②	PVT MK - LINE 4" YELLOW	⑧	PVT MK - LINE 8" WHITE
			TYPE II BARRICADES OR DRUMS W/ TYPE C STEADY BURN LIGHT		PROPOSED SIGN	③	PVT MK - DBL 4" YELLOW	⑩	TEMP PVT MK (SEE GENERAL NOTES SHT G-03)
			TYPE B MONO-DIRECTIONAL FLASHING LIGHT		TEMPORARY CONCRETE BARRIER	④	PVT MK - LINE 6" WHITE	Ⓜ	WET REF TEM TAPE T3 (SEE GENERAL NOTES SHT G-03)
					RAMP CLOSED	⑤	PVT MK - LINE 12"	Ⓢ	PERM PVT MK (SEE PVT MK PLANS)
						⑥	PVT MK - LTRS & SYMB		

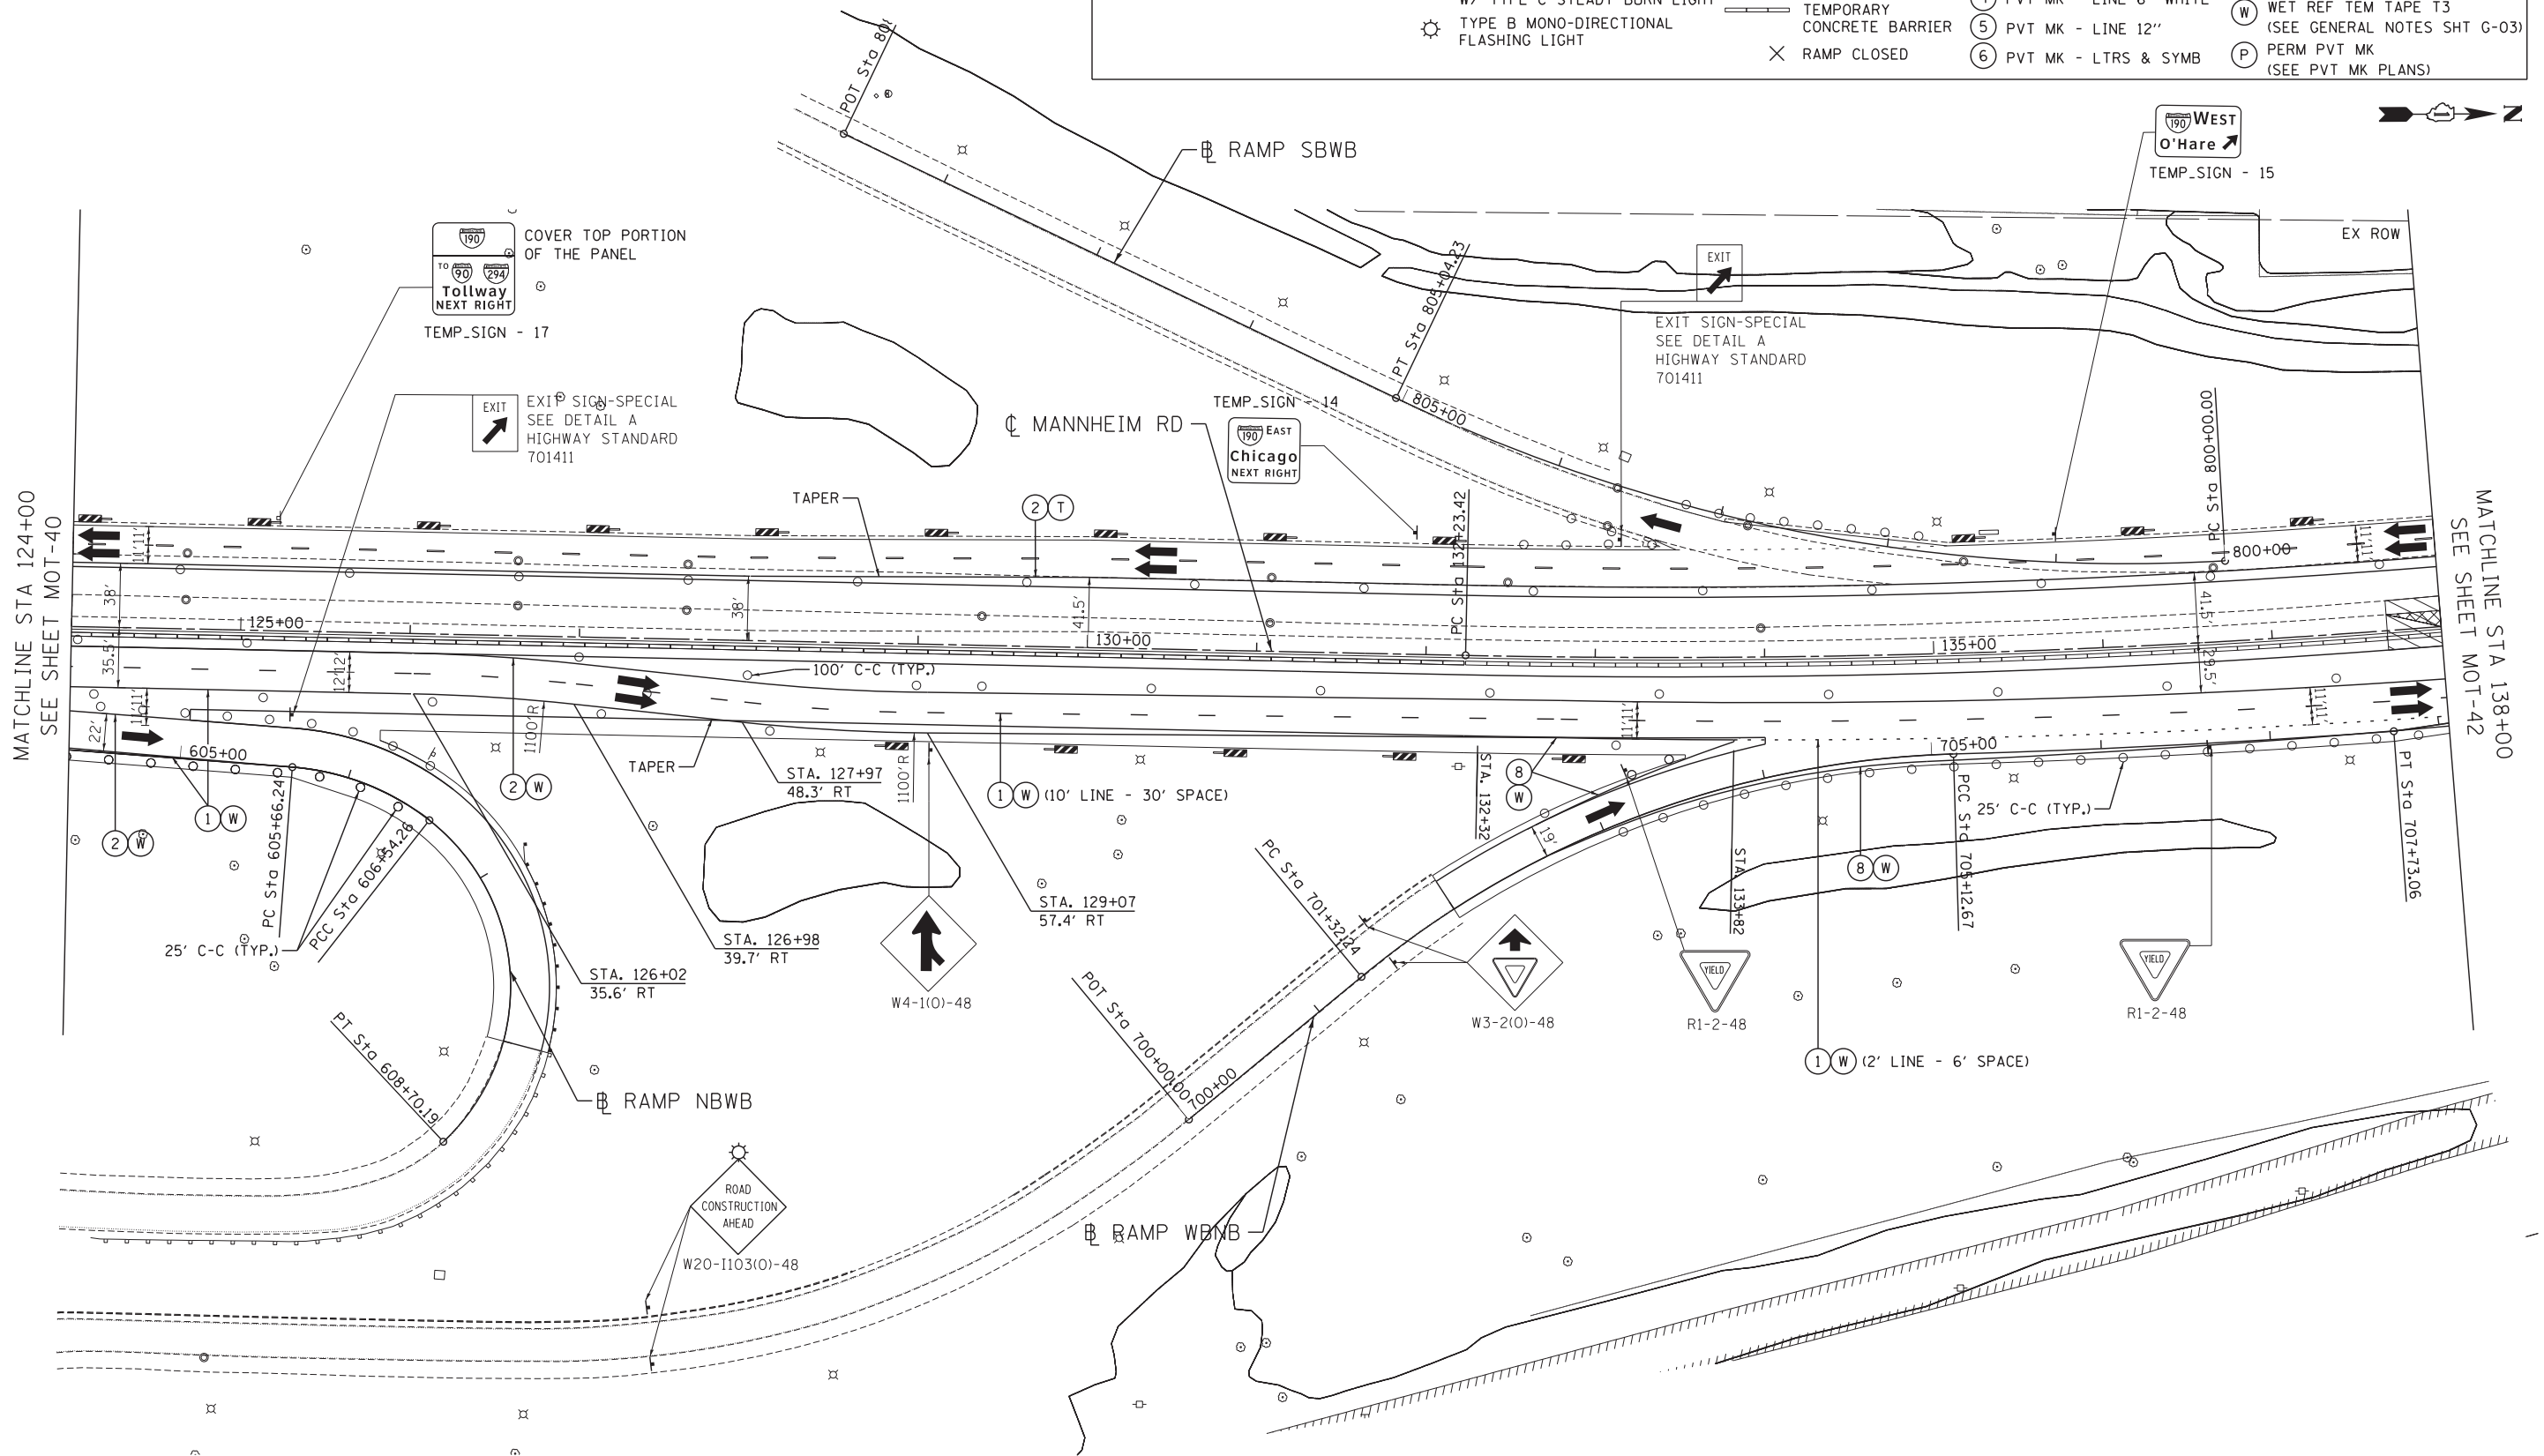

FILE NAME = ... \D160P35-TOP051.DGN, ... \D160P35-TOP051.DGN, ... \D160P35-TOP051.DGN, ... \D160P35-TOP051.DGN, ... \D160P35-TOP051.DGN  
 #FILEL#

**TENG**  
 TENG & ASSOCIATES, INC.  
 ENGINEERS/ARCHITECTS/PLANNERS  
 CHICAGO, ILLINOIS

USER NAME = #USER#	DESIGNED - BRH	REVISED -
PLOT SCALE = #SCALE#	DRAWN - JZP	REVISED -
PLOT DATE = #DATE#	CHECKED - KDA	REVISED -
	DATE - 10/19/12	REVISED -

**STATE OF ILLINOIS**  
**DEPARTMENT OF TRANSPORTATION**

<b>MAINTENANCE OF TRAFFIC STAGE 1 - SUB-STAGE C</b>				
SCALE: 1"=50'	SHEET NO.	OF SHEETS	STA. 124+00	TO STA. 138+00

F.A. RTE.	SECTION	COUNTY	TOTAL SHEETS	SHEET NO.
	0105-WRS	COOK	537	122
CONTRACT NO. 60P35				
ILLINOIS FED. AID PROJECT				

MOT-41