


**MAINTENANCE OF TRAFFIC LEGEND**

	WORK AREA		TRAFFIC DIRECTION		ARROW BOARD		1 PVT MK - LINE 4" WHITE		7 PVT MK - LINE 24" WHITE
	TEMPORARY PAVEMENT (TO BE CONSTRUCTED IN CURRENT STAGE)		BARRICADE, TYPE III, W/ TYPE A BI-DIRECTIONAL FLASHING LIGHT		DOUBLE VERTICAL PANEL		2 PVT MK - LINE 4" YELLOW		8 PVT MK - LINE 8" WHITE
			TYPE II BARRICADES OR DRUMS W/ TYPE C STEADY BURN LIGHT		PROPOSED SIGN		3 PVT MK - DBL 4" YELLOW		T TEMP PVT MK (SEE GENERAL NOTES SHT G-03)
			TYPE B MONO-DIRECTIONAL FLASHING LIGHT		TEMPORARY CONCRETE BARRIER		4 PVT MK - LINE 6" WHITE		W WET REF TEM TAPE T3 (SEE GENERAL NOTES SHT G-03)
					RAMP CLOSED		5 PVT MK - LINE 12"		P PERM PVT MK (SEE PVT MK PLANS)

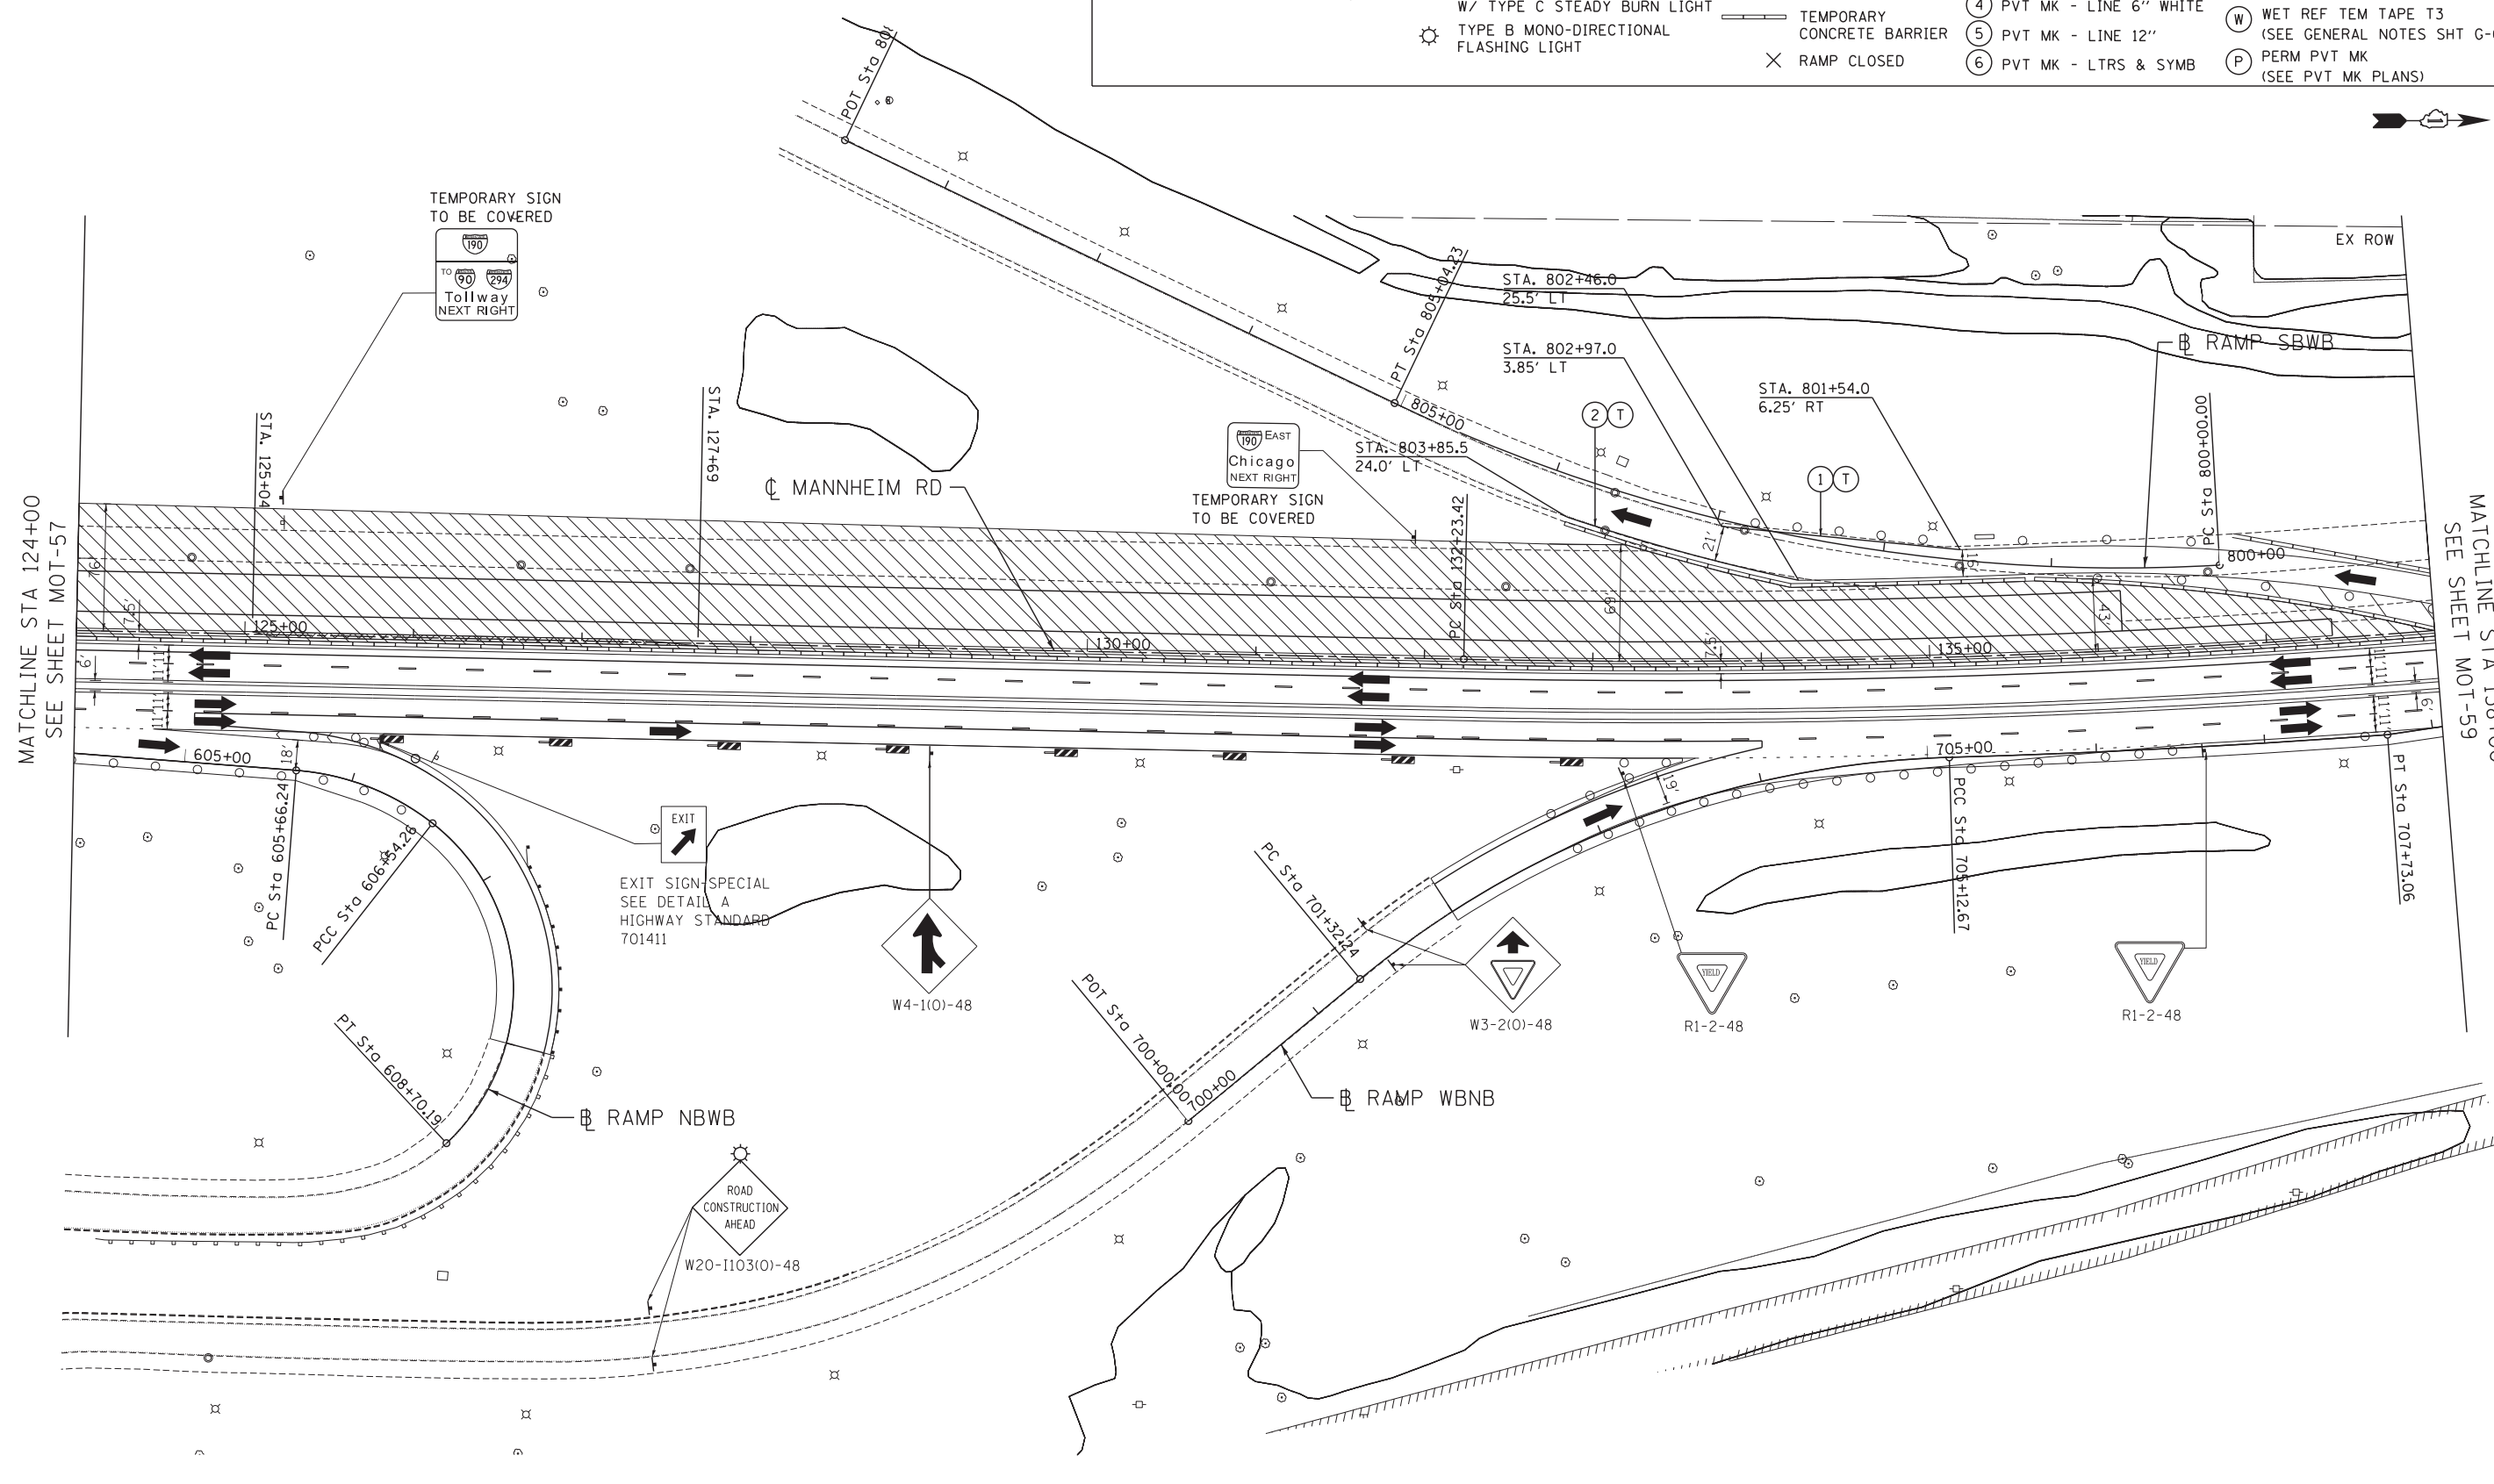

\D:\60P35-ALIGNMENT.DGN, \D:\60P35-LAYOUT.DGN, \D:\60P35-TOPOS2A.DGN, \D:\60P35-ROW.DGN, \D:\60P35-STAGING2A.DGN, \D:\60P35-BORDERT.DGN, \D:\60P35-SHT-STAGING2A.DGN, \D:\60P35-MOT\_GUIDESIGN.DGN  
 10-05-2012, 14:56:56  
 F:\DOC\EXP\CHI-00012584-02\COMMON\SET\TEMP\SET\T.DGN  
 BAJZEKJ

FILE NAME =	USER NAME = *USER*	DESIGNED - BRH	REVISED -
*FILEL*		DRAWN - JZP	REVISED -
	PLOT SCALE = *SCALE*	CHECKED - KDA	REVISED -
	PLOT DATE = *DATE*	DATE - 10/19/12	REVISED -

**STATE OF ILLINOIS  
DEPARTMENT OF TRANSPORTATION**

**MAINTENANCE OF TRAFFIC  
STAGE 2 - SUB-STAGE A**

SCALE: 1"=50' SHEET NO. OF SHEETS STA. 124+00 TO STA. 138+00

F.A. RTE.	SECTION	COUNTY	TOTAL SHEETS	SHEET NO.
	0105-WRS	COOK	537	139
CONTRACT NO. 60P35				
ILLINOIS FED. AID PROJECT				

MOT-58