




















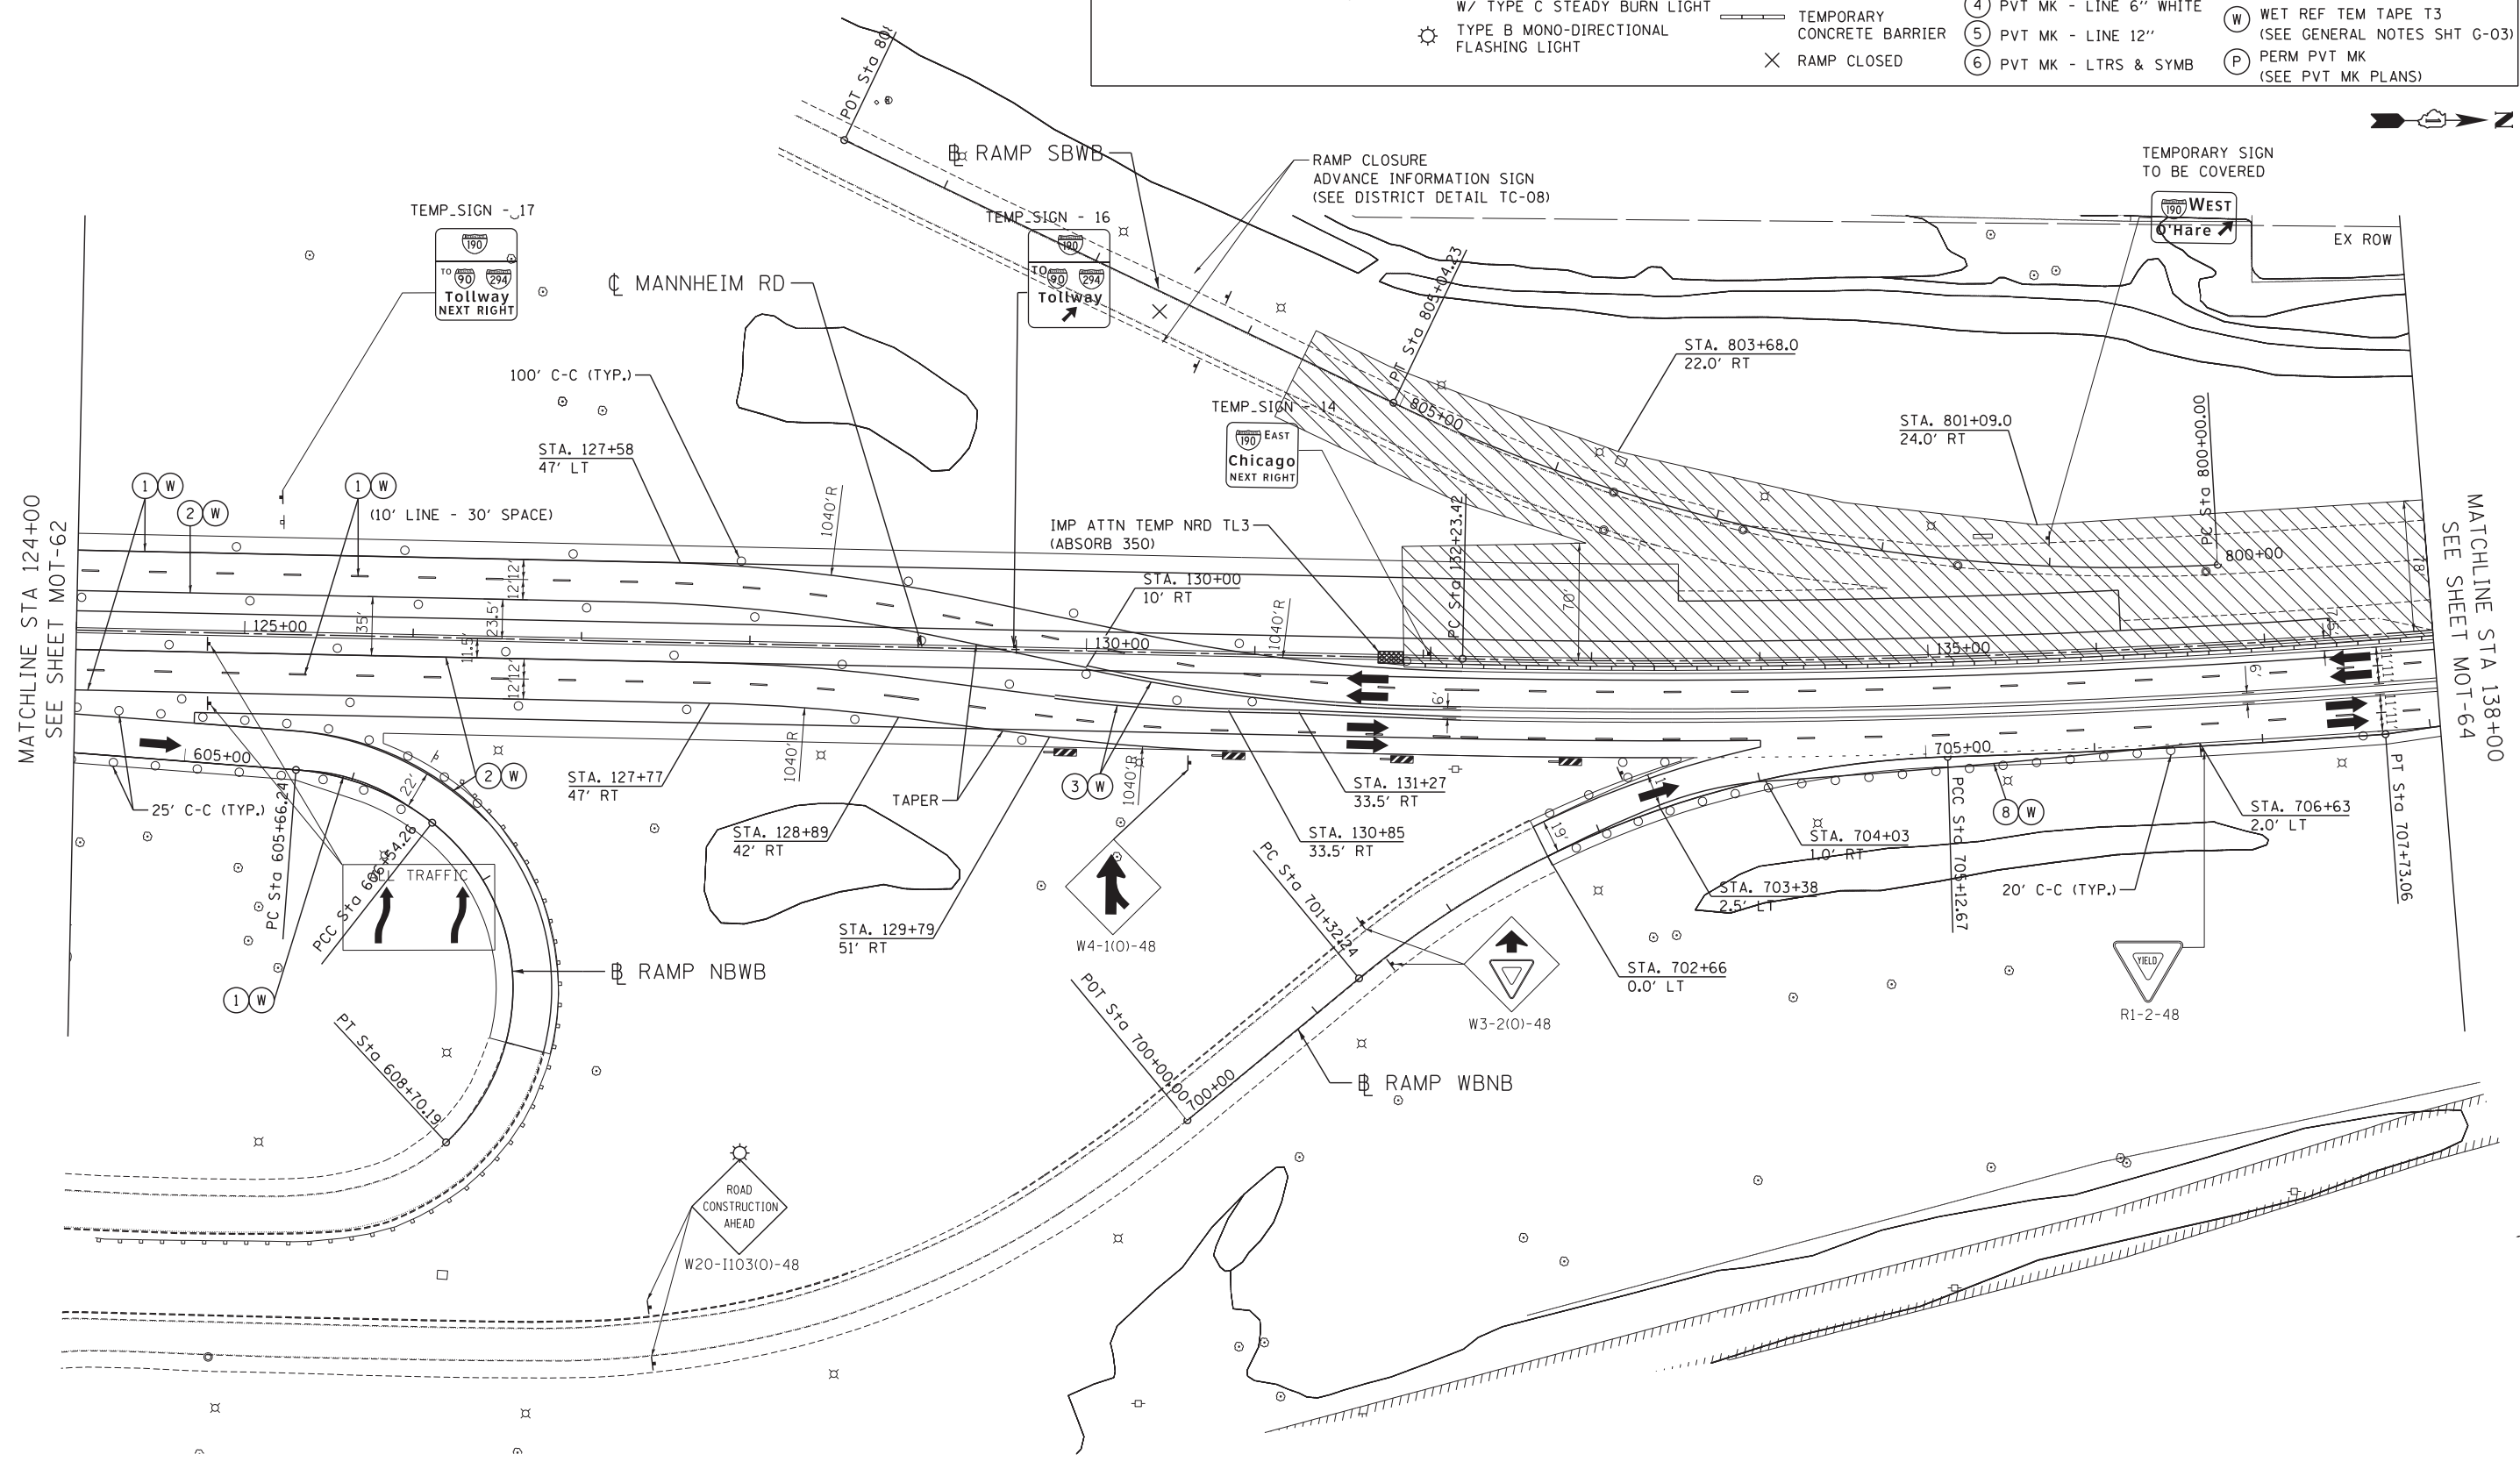


**MAINTENANCE OF TRAFFIC LEGEND**

 WORK AREA	 TRAFFIC DIRECTION	 ARROW BOARD	 1 PVT MK - LINE 4" WHITE	 7 PVT MK - LINE 24" WHITE
 TEMPORARY PAVEMENT (TO BE CONSTRUCTED IN CURRENT STAGE)	 BARRICADE, TYPE III, W/ TYPE A BI-DIRECTIONAL FLASHING LIGHT	 DOUBLE VERTICAL PANEL	 2 PVT MK - LINE 4" YELLOW	 8 PVT MK - LINE 8" WHITE
	 TYPE II BARRICADES OR DRUMS W/ TYPE C STEADY BURN LIGHT	 PROPOSED SIGN	 3 PVT MK - DBL 4" YELLOW	 T TEMP PVT MK (SEE GENERAL NOTES SHT G-03)
	 TYPE B MONO-DIRECTIONAL FLASHING LIGHT	 TEMPORARY CONCRETE BARRIER	 4 PVT MK - LINE 6" WHITE	 W WET REF TEM TAPE T3 (SEE GENERAL NOTES SHT G-03)
		 RAMP CLOSED	 5 PVT MK - LINE 12"	 P PERM PVT MK (SEE PVT MK PLANS)



\D:\60P35-ALIGNMENT.DGN, \D:\60P35-LAYOUT.DGN, \D:\60P35-TOPO28.DGN, \D:\60P35-ROW.DGN, \D:\60P35-STAGING28.DGN, \D:\60P35-BORDER.DGN, \D:\60P35-MOT-GUIDE.DGN, \D:\60P35-STAGING1.DGN, \D:\60P35-STAGING2.DGN, \D:\60P35-STAGING3.DGN, FILE NAME =	USER NAME = *USER*	DESIGNED - BRH	REVISED -	<b>STATE OF ILLINOIS DEPARTMENT OF TRANSPORTATION</b>	<b>MAINTENANCE OF TRAFFIC STAGE 2 - SUB-STAGE B</b>			F.A. RTE.	SECTION	COUNTY	TOTAL SHEETS	SHEET NO.	
*FILEL*		DRAWN - JZP	REVISED -		SCALE: 1"=50'	SHEET NO.	OF	SHEETS	STA. 124+00	TO STA. 138+00	537	144	
	PLOT SCALE = *SCALE*	CHECKED - KDA	REVISED -						0105-WRS		COOK		
	PLOT DATE = *DATE*	DATE - 10/19/12	REVISED -						CONTRACT NO. 60P35			ILLINOIS FED. AID PROJECT	



TENG & ASSOCIATES, INC.  
ENGINEERS/ARCHITECTS/PLANNERS  
CHICAGO, ILLINOIS