


MAINTENANCE OF TRAFFIC LEGEND

	WORK AREA		TRAFFIC DIRECTION		ARROW BOARD	①	PVT MK - LINE 4" WHITE	⑦	PVT MK - LINE 24" WHITE
	TEMPORARY PAVEMENT (TO BE CONSTRUCTED IN CURRENT STAGE)		BARRICADE, TYPE III, W/ TYPE A BI-DIRECTIONAL FLASHING LIGHT		DOUBLE VERTICAL PANEL	②	PVT MK - LINE 4" YELLOW	⑧	PVT MK - LINE 8" WHITE
		○	TYPE II BARRICADES OR DRUMS W/ TYPE C STEADY BURN LIGHT		PROPOSED SIGN	③	PVT MK - DBL 4" YELLOW	T	TEMP PVT MK (SEE GENERAL NOTES SHT G-03)
		⊙	TYPE B MONO-DIRECTIONAL FLASHING LIGHT		TEMPORARY CONCRETE BARRIER	④	PVT MK - LINE 6" WHITE	W	WET REF TEM TAPE T3 (SEE GENERAL NOTES SHT G-03)
					RAMP CLOSED	⑤	PVT MK - LINE 12"	P	PERM PVT MK (SEE PVT MK PLANS)
						⑥	PVT MK - LTRS & SYMB		

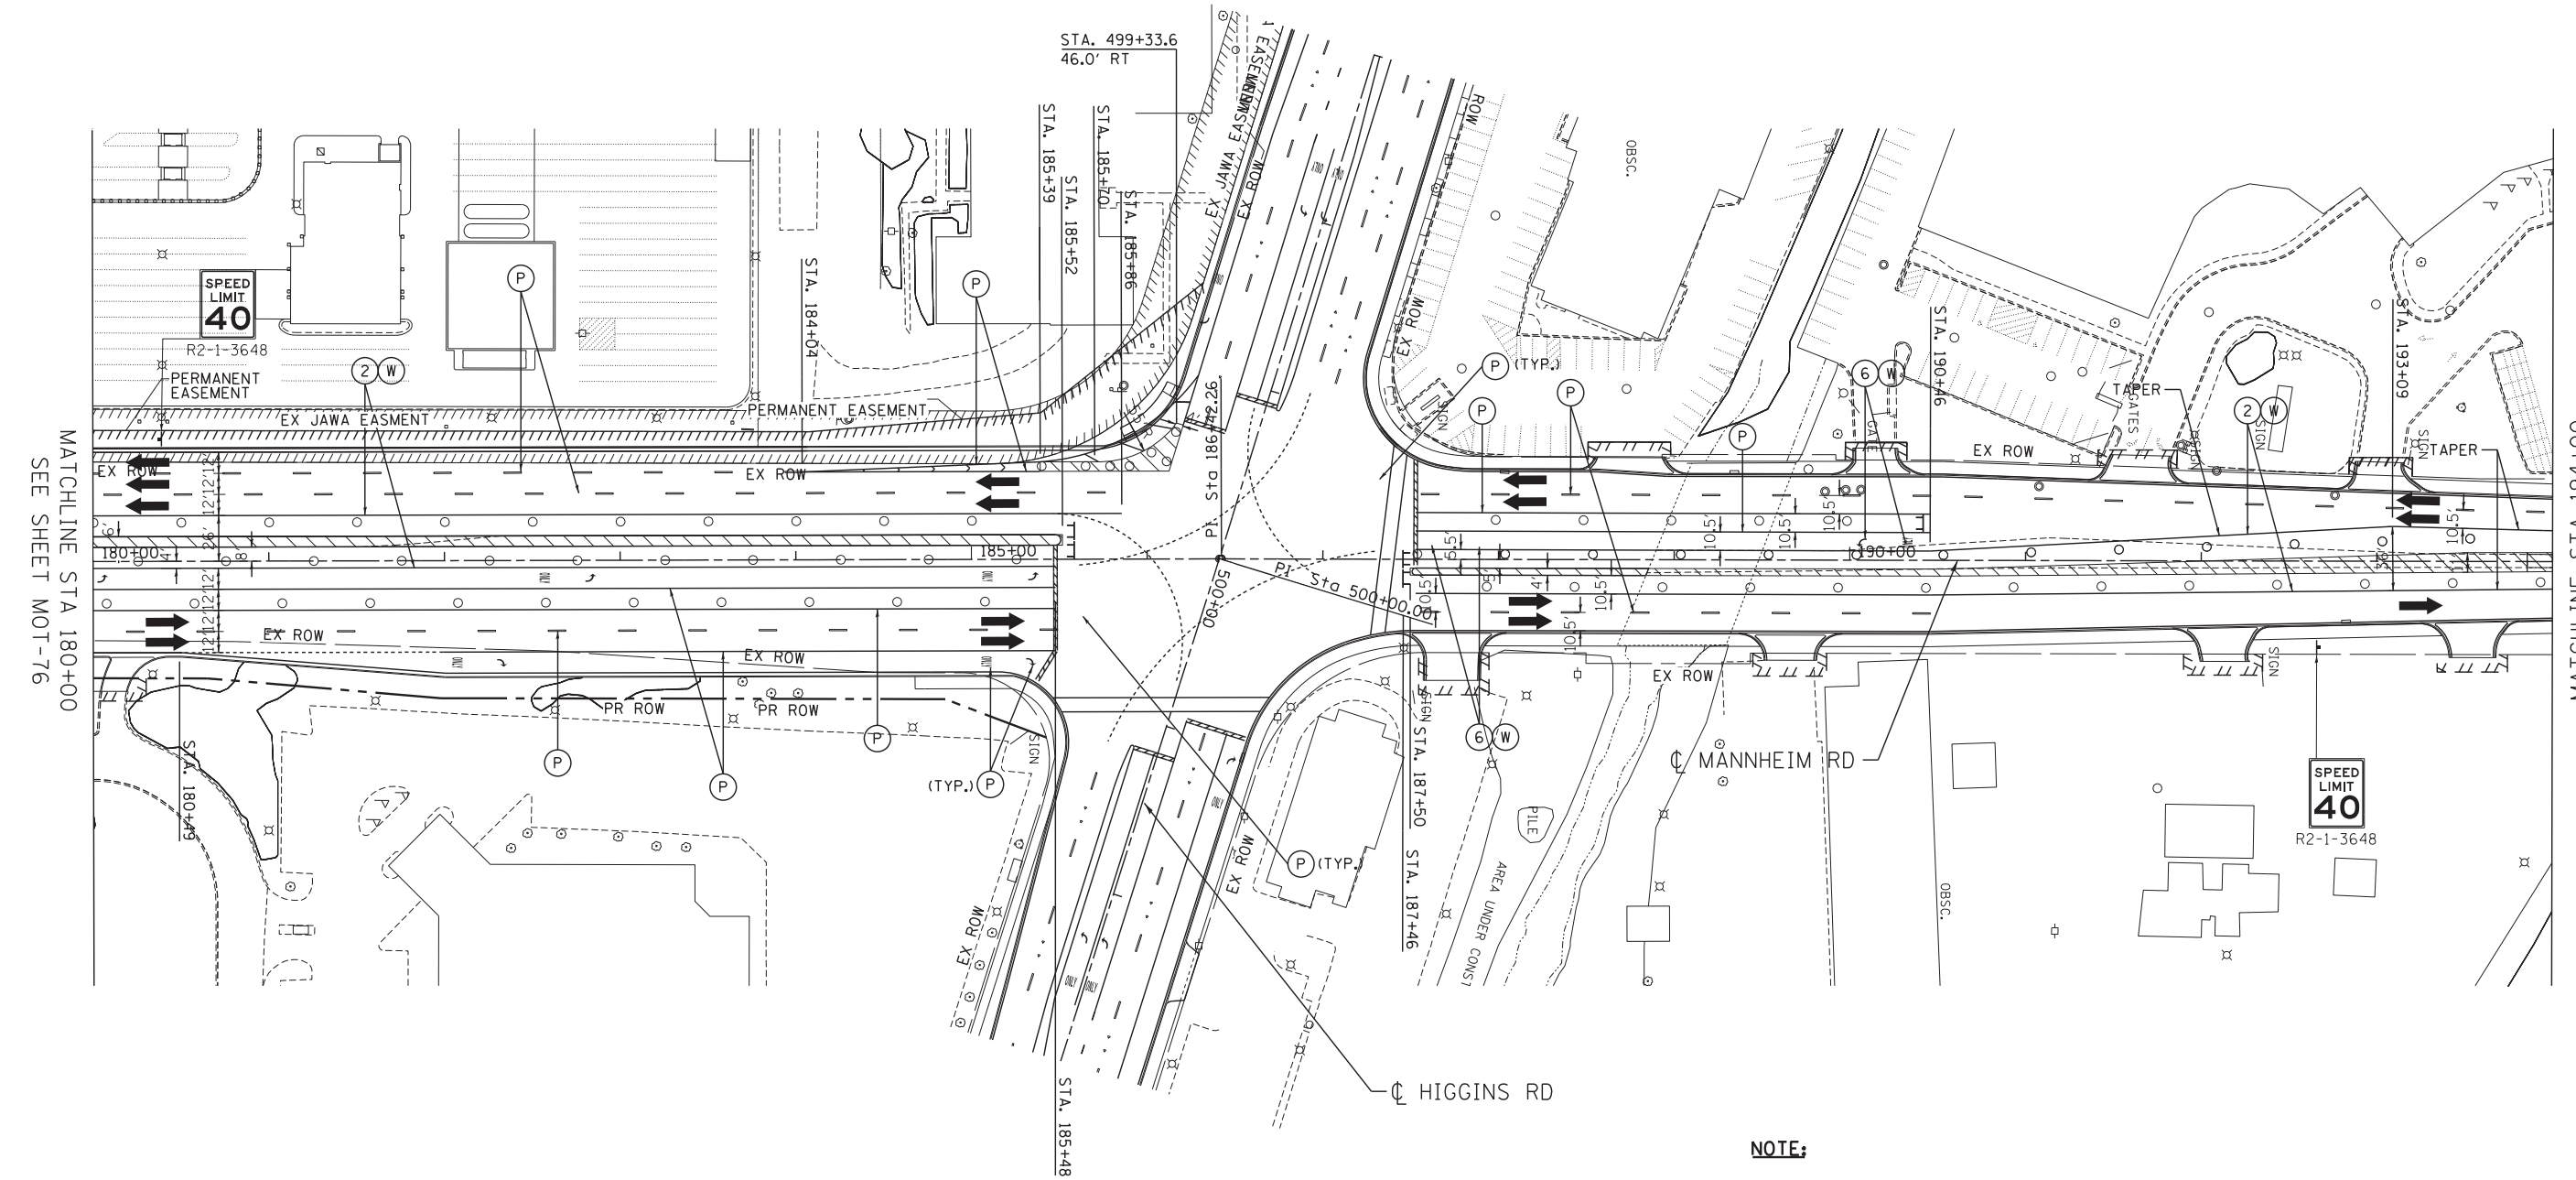

MATCHLINE STA 180+00
SEE SHEET MOT-76

MATCHLINE STA 194+00
SEE SHEET MOT-78

NOTE:
1. SIDEROAD, INTERSECTION, AND DRIVEWAY TRAFFIC CONTROL SHALL BE IN ACCORDANCE WITH DISTRICT DETAIL TC-10.

8888-ref.lst...
 10-05-2012, 14:56:13
 F:\DOC\EXP\CHI-00012584-02\COMMON\SET\TEMP\SET\TLOT\DI060P35-SHT-STAGING3.6.DGN
 BAJZEKJ

FILE NAME = #FILE#	USER NAME = #USER#	DESIGNED - BRH	REVISED -	STATE OF ILLINOIS DEPARTMENT OF TRANSPORTATION	MAINTENANCE OF TRAFFIC STAGE 3			F.A. RTE.	SECTION	COUNTY	TOTAL SHEETS	SHEET NO.
	PLOT SCALE = #SCALE#	DRAWN - JZP	REVISED -		SCALE: 1"=50'	SHEET NO.	OF SHEETS	STA. 180+00	TO STA. 194+00	COOK	537	158
	PLOT DATE = #DATE#	CHECKED - KDA	REVISED -									
		DATE - 10/19/12	REVISED -									
CONTRACT NO. 60P35												
ILLINOIS FED. AID PROJECT												

MOT-77



TENG & ASSOCIATES, INC.
ENGINEERS/ARCHITECTS/PLANNERS
CHICAGO, ILLINOIS