

9888-ref_list_name8888 10-05-2012, 14:56:16 F:\DOC-EXP\CHI-00012584-02\COMMON\SET\TEMP\SET\TLOT\DI60P35-SHT-STAGING3.B.DGN



USER NAME = *USER*
 PLOT SCALE = *SCALE*
 PLOT DATE = *DATE*


DESIGNED - BRH
 DRAWN - JZP
 CHECKED - KDA
 DATE - 10/19/12

REVISED -
 REVISED -
 REVISED -
 REVISED -

**STATE OF ILLINOIS
 DEPARTMENT OF TRANSPORTATION**

**MAINTENANCE OF TRAFFIC
 STAGE 3
 ZEMKE BOULEVARD**
 SCALE: 1"=50' SHEET NO. OF SHEETS STA. TO STA.

F.A. RTE.	SECTION	COUNTY	TOTAL SHEETS	SHEET NO.
	0105-WRS	COOK	537	160
CONTRACT NO. 60P35				
ILLINOIS FED. AID PROJECT				

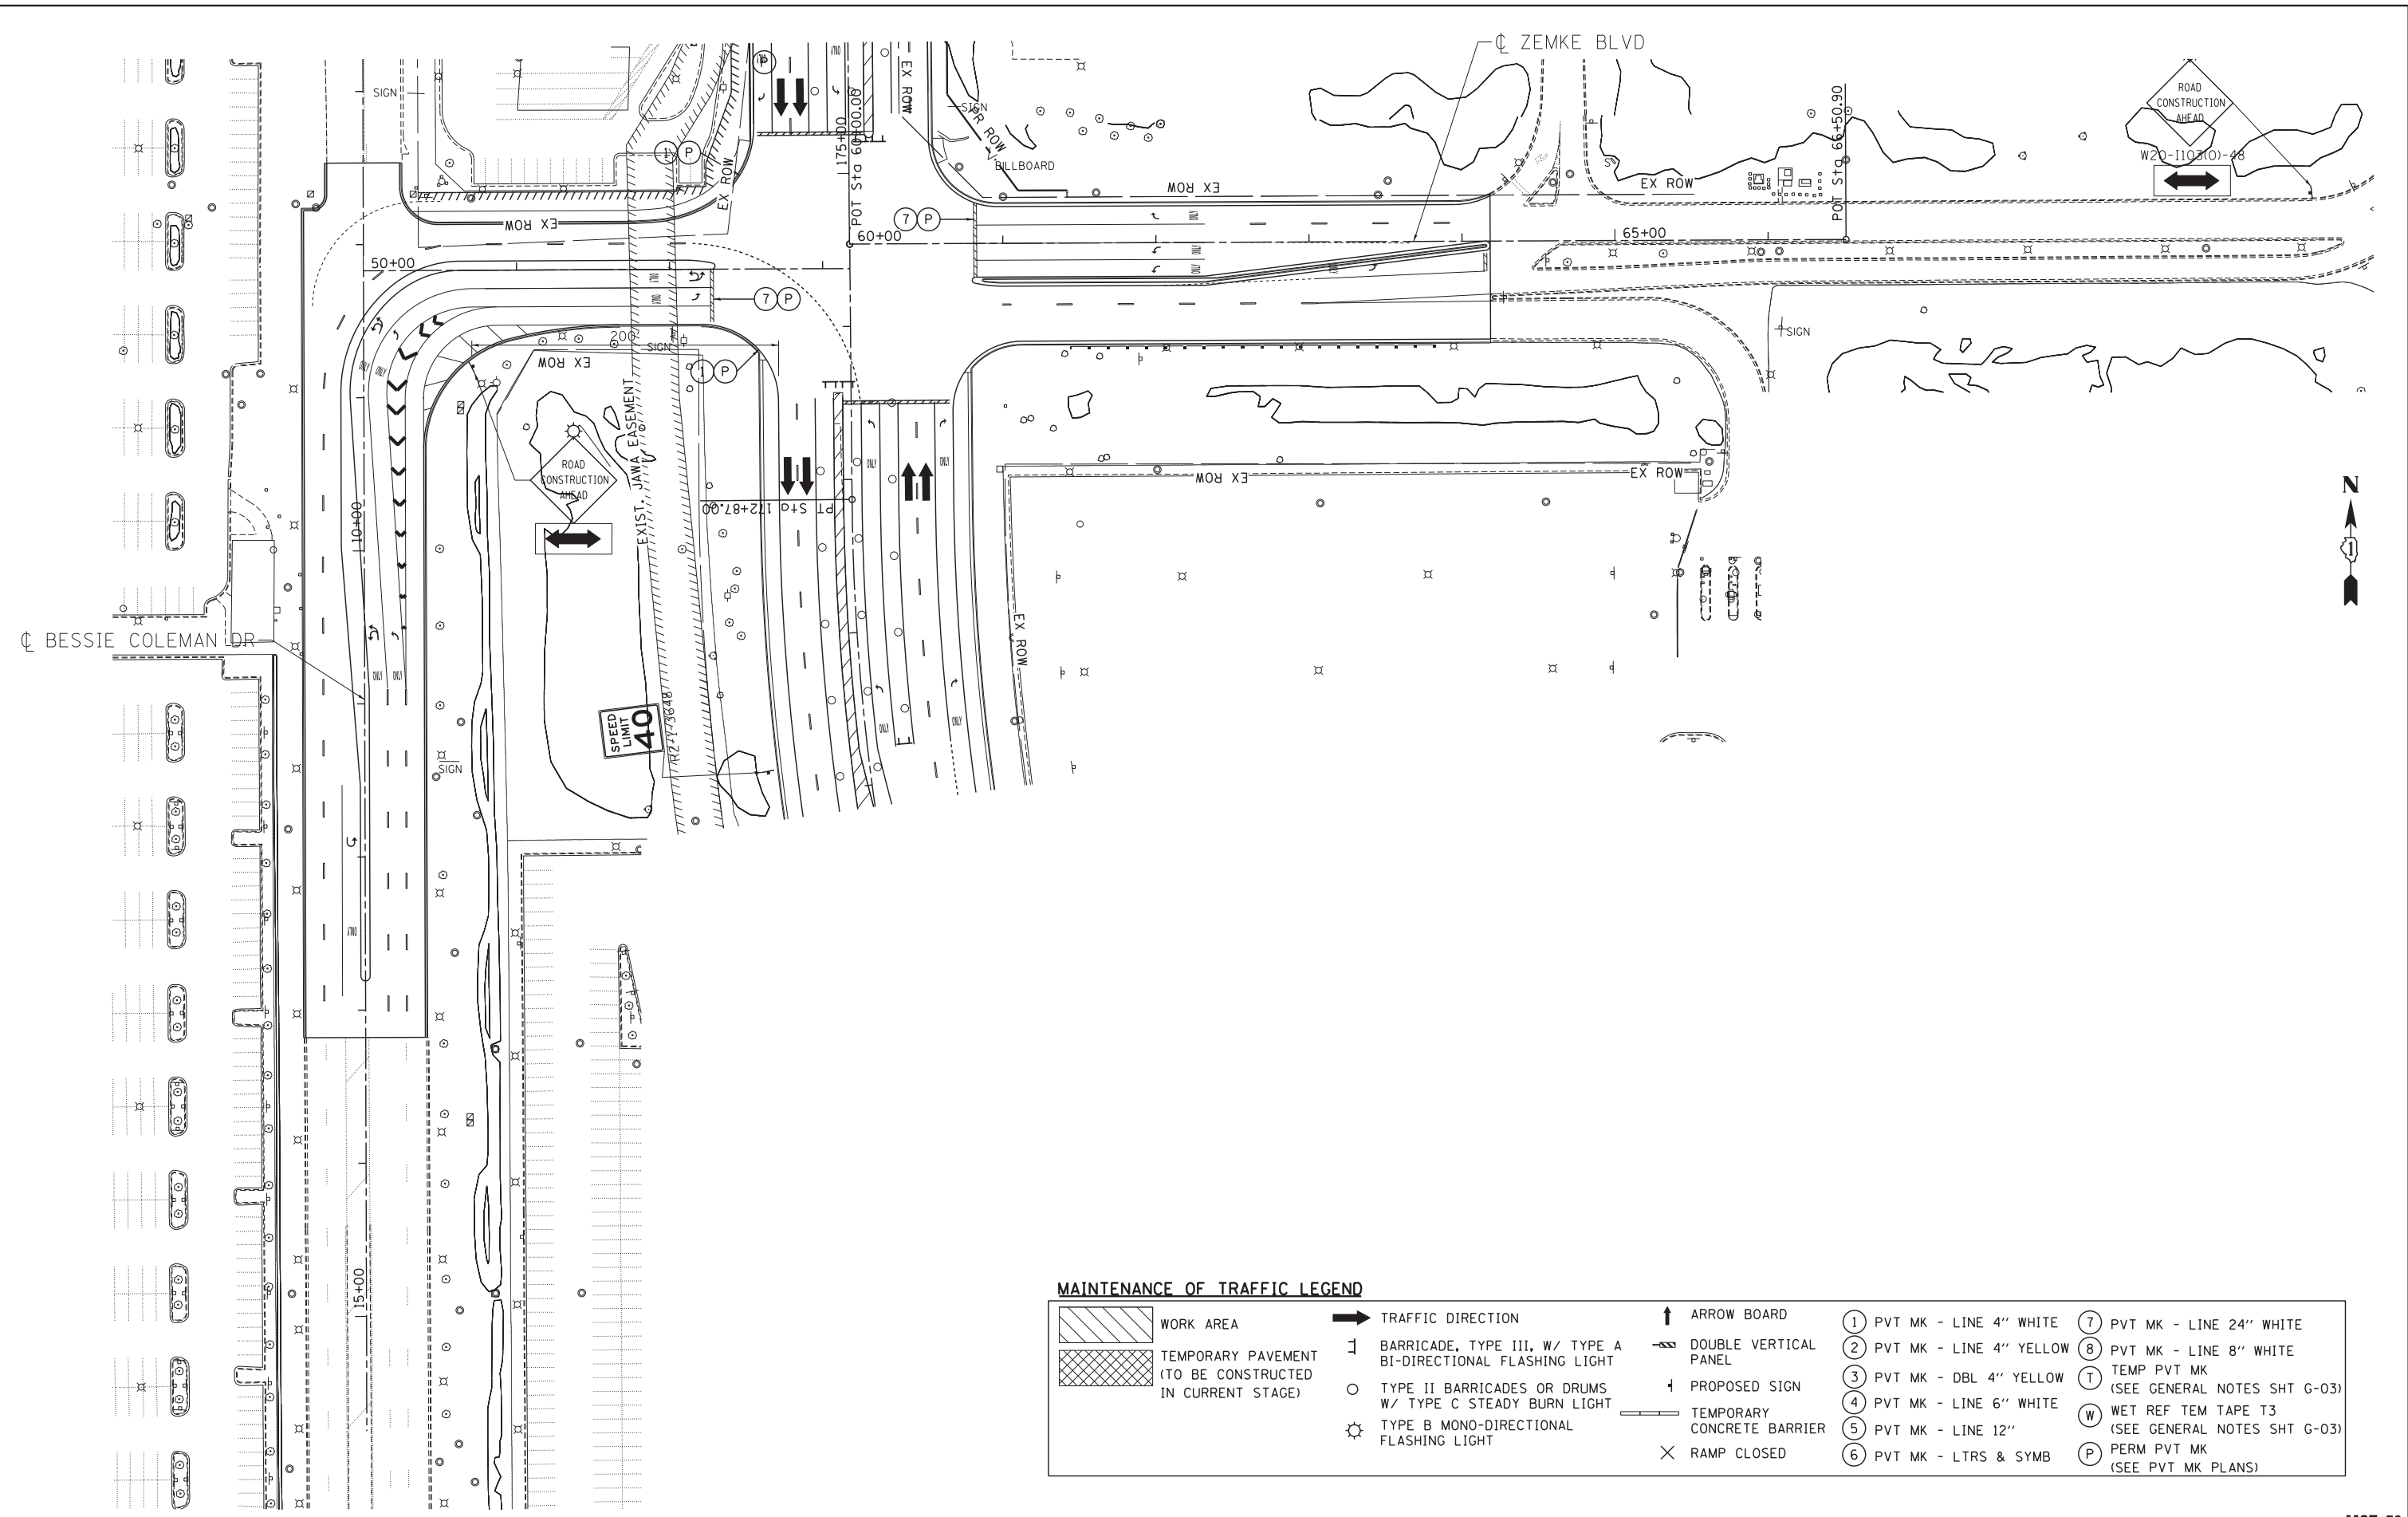

MAINTENANCE OF TRAFFIC LEGEND

	WORK AREA		TRAFFIC DIRECTION		ARROW BOARD		⑦ PVT MK - LINE 4" WHITE		⑦ PVT MK - LINE 24" WHITE
	TEMPORARY PAVEMENT (TO BE CONSTRUCTED IN CURRENT STAGE)		BARRICADE, TYPE III, W/ TYPE A BI-DIRECTIONAL FLASHING LIGHT		DOUBLE VERTICAL PANEL		⑧ PVT MK - LINE 4" YELLOW		⑧ PVT MK - LINE 8" WHITE
			TYPE II BARRICADES OR DRUMS W/ TYPE C STEADY BURN LIGHT		PROPOSED SIGN		③ PVT MK - DBL 4" YELLOW		Ⓣ TEMP PVT MK (SEE GENERAL NOTES SHT G-03)
			TYPE B MONO-DIRECTIONAL FLASHING LIGHT		TEMPORARY CONCRETE BARRIER		④ PVT MK - LINE 6" WHITE		Ⓜ WET REF TEM TAPE T3 (SEE GENERAL NOTES SHT G-03)
			RAMP CLOSED		⑤ PVT MK - LINE 12"		⑥ PVT MK - LTRS & SYMB		Ⓟ PERM PVT MK (SEE PVT MK PLANS)

MOT-79