
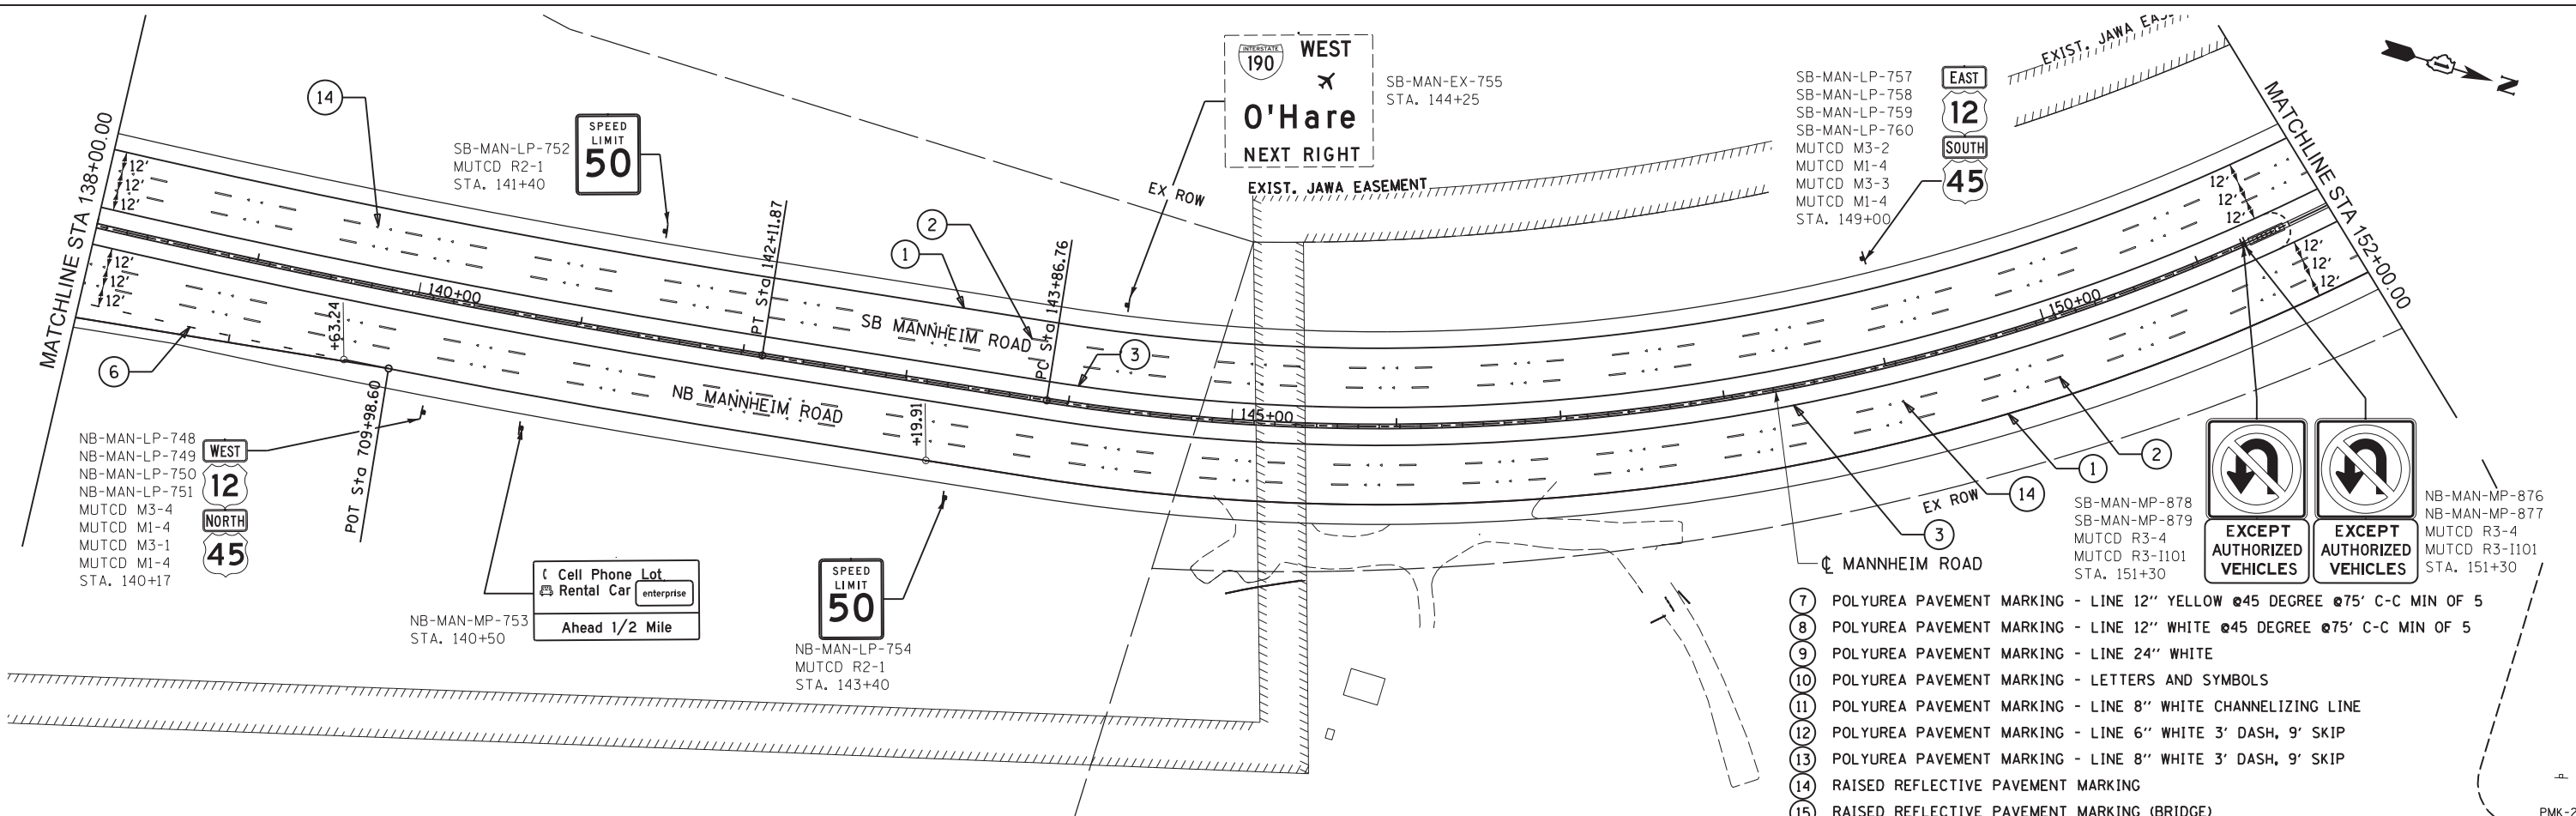


- ① POLYUREA PAVEMENT MARKING - LINE 4" WHITE EDGE LINE
- ② POLYUREA PAVEMENT MARKING - LINE 4" WHITE SKIP DASH
- ③ POLYUREA PAVEMENT MARKING - LINE 4" YELLOW EDGE LINE
- ④ POLYUREA PAVEMENT MARKING - LINE 4" YELLOW DOUBLE CENTER LINE
- ⑤ POLYUREA PAVEMENT MARKING - LINE 6" WHITE
- ⑥ POLYUREA PAVEMENT MARKING - LINE 6" WHITE 2' DASH, 6' SKIP

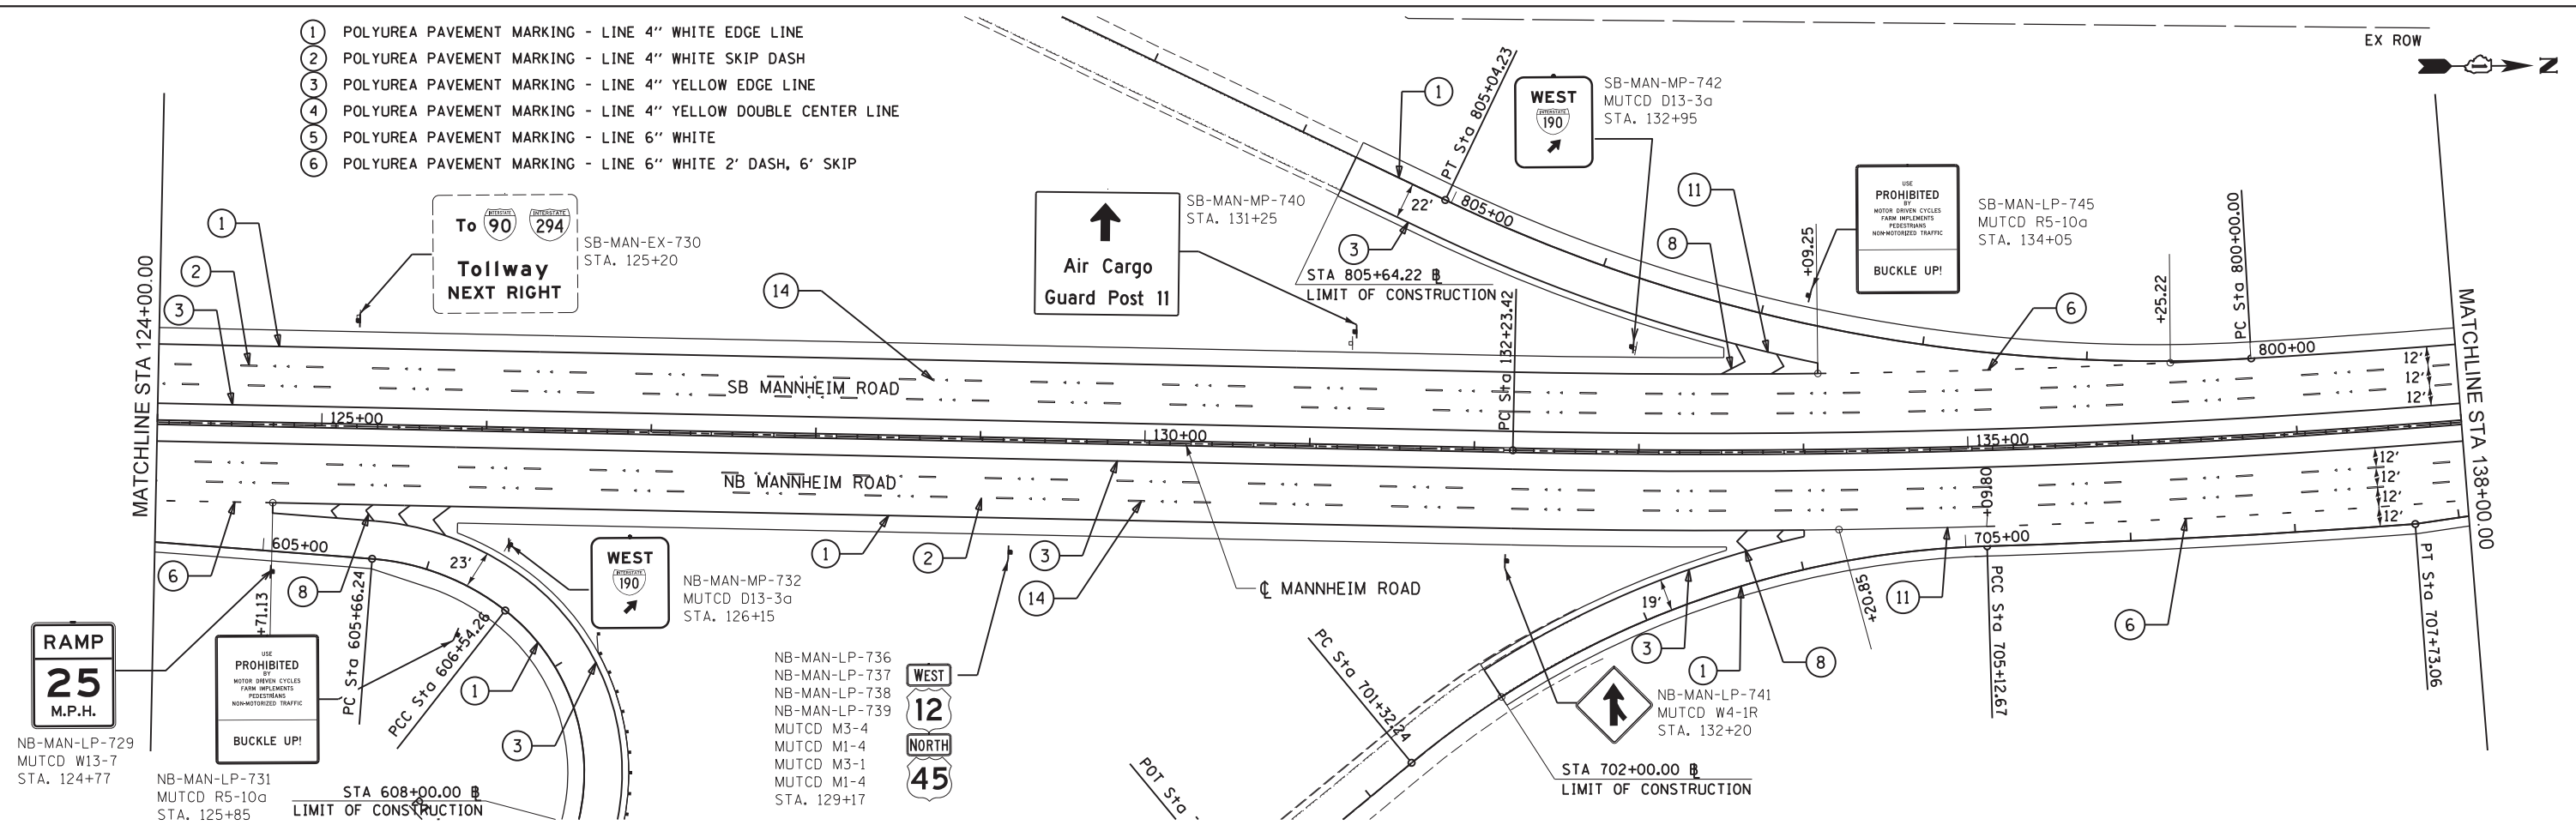

- ⑦ POLYUREA PAVEMENT MARKING - LINE 12" YELLOW @45 DEGREE @75' C-C MIN OF 5
- ⑧ POLYUREA PAVEMENT MARKING - LINE 12" WHITE @45 DEGREE @75' C-C MIN OF 5
- ⑨ POLYUREA PAVEMENT MARKING - LINE 24" WHITE
- ⑩ POLYUREA PAVEMENT MARKING - LETTERS AND SYMBOLS
- ⑪ POLYUREA PAVEMENT MARKING - LINE 8" WHITE CHANNELIZING LINE
- ⑫ POLYUREA PAVEMENT MARKING - LINE 6" WHITE 3' DASH, 9' SKIP
- ⑬ POLYUREA PAVEMENT MARKING - LINE 8" WHITE 3' DASH, 9' SKIP
- ⑭ RAISED REFLECTIVE PAVEMENT MARKING
- ⑮ RAISED REFLECTIVE PAVEMENT MARKING (BRIDGE)

Globetrotters[®]
Engineering Corporation
ENGINEERS ARCHITECTS
300 South Wacker Drive
Chicago, IL 60606

USER NAME = stephen.schuh	DESIGNED MT	REVISED -
PLOT SCALE = 50.0000' / in.	DRAWN MT	REVISED -
PLOT DATE = 10/19/2012	CHECKED VT	REVISED -
	DATE 10/19/2012	REVISED -

**STATE OF ILLINOIS
DEPARTMENT OF TRANSPORTATION**

**PAVEMENT MARKING & SIGNING PLAN
MANNHEIM ROAD**

SCALE: 1" = 50' SHEET NO. OF SHEETS STA. 124+00.00 TO STA. 152+00.00

F.A.P. RTE.	SECTION	COUNTY	TOTAL SHEETS	SHEET NO.
330	0105-WRS	COOK	537	206
CONTRACT NO. 60P35				
ILLINOIS FED. AID PROJECT				

FILE NAME = c:\cadd\lib\pw\sschuh\p\greet.lakes\dms47849\0160P35-sht-plan.pmk2.dgn