



STAGE 1A

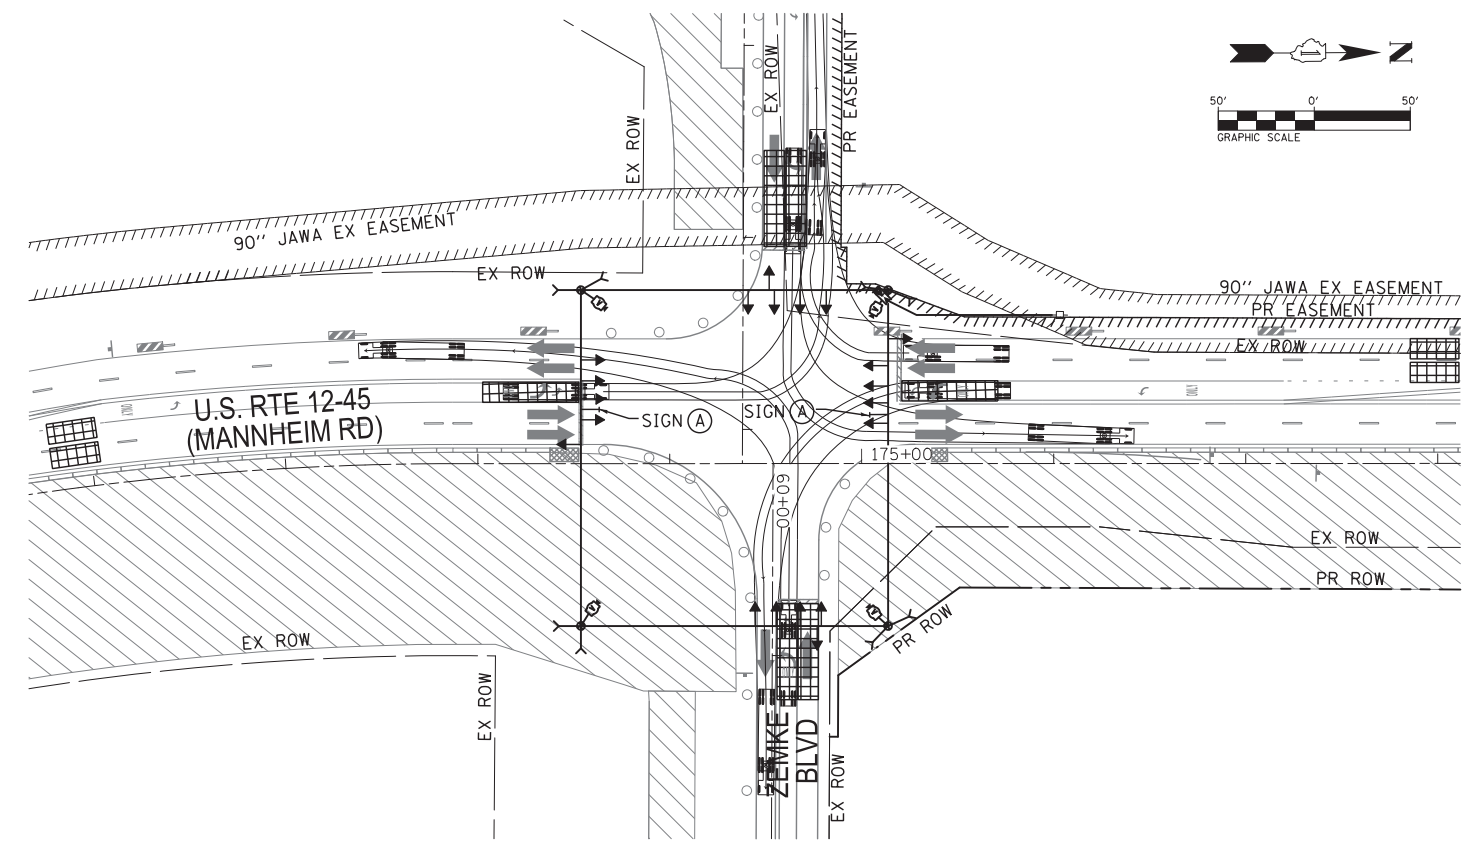

STAGE 1B

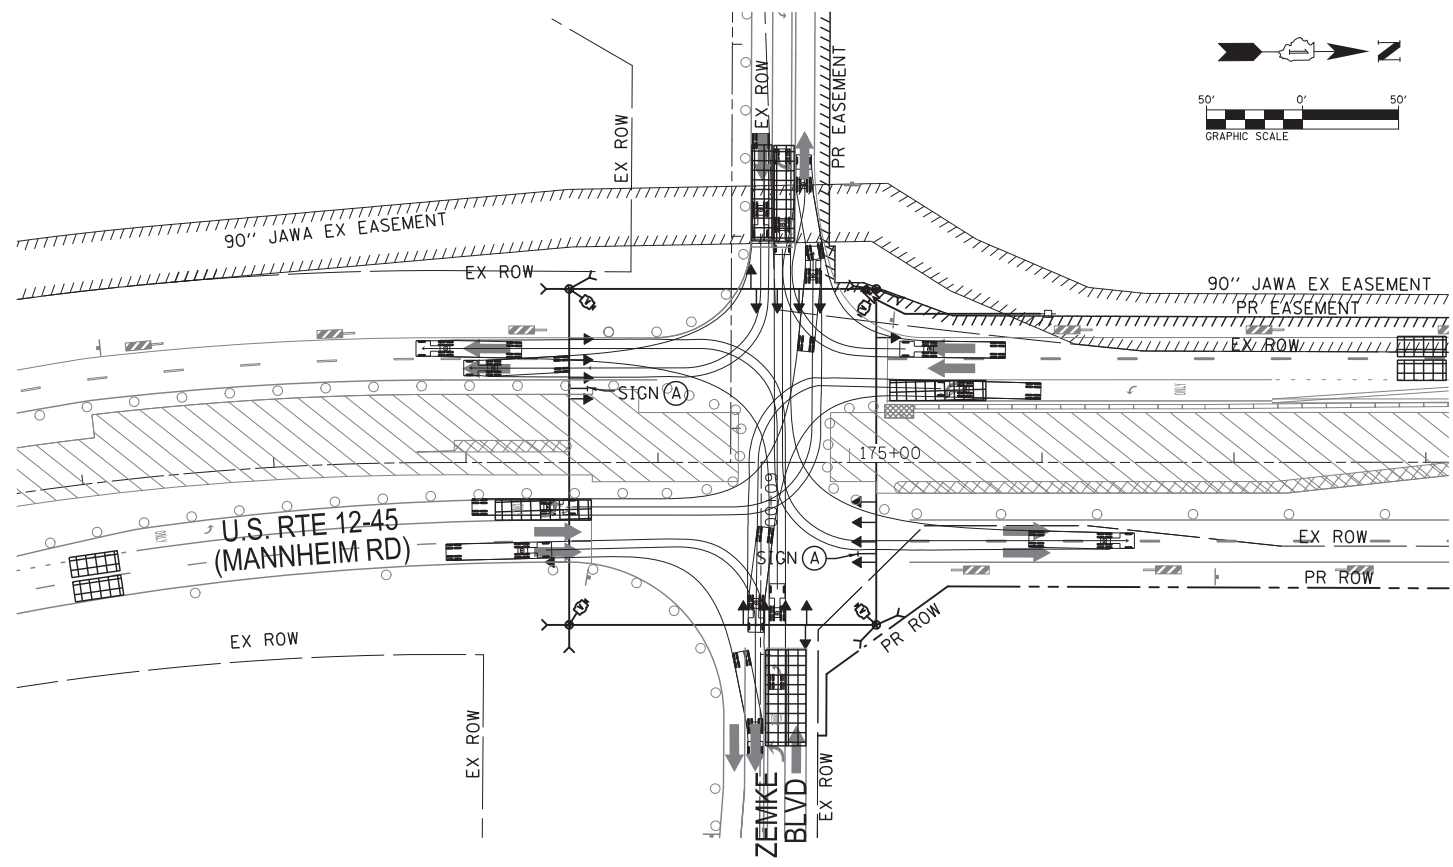

STAGE 1C



USER NAME = rmemucod	DESIGNED JA	REVISED -
PLOT SCALE = *SCALE*	DRAWN RM	REVISED -
PLOT DATE = 11/29/2012	CHECKED HS	REVISED -
	DATE 10/19/2012	REVISED -

STATE OF ILLINOIS
DEPARTMENT OF TRANSPORTATION

TEMPORARY TRAFFIC SIGNAL INSTALLATION
US RTE 12-45 (MANNHEIM RD) AND ZEMKE BLVD
(SUB-STAGES 1A THRU STAGE 1C)

SCALE: SHEET NO. OF SHEETS STA. TO STA.

F.A.P. RTE.	SECTION	COUNTY	TOTAL SHEETS	SHEET NO.
330	0105-WRS	COOK	537	243
CONTRACT NO. 60P35				
ILLINOIS FED. AID PROJECT				

TS-10

FILE NAME = c:\cadd\lib\pwr\memucod2\pgrgreat.lakes\dms47849\0160P35-sht.tsi10.dgn