




STAGE 1D

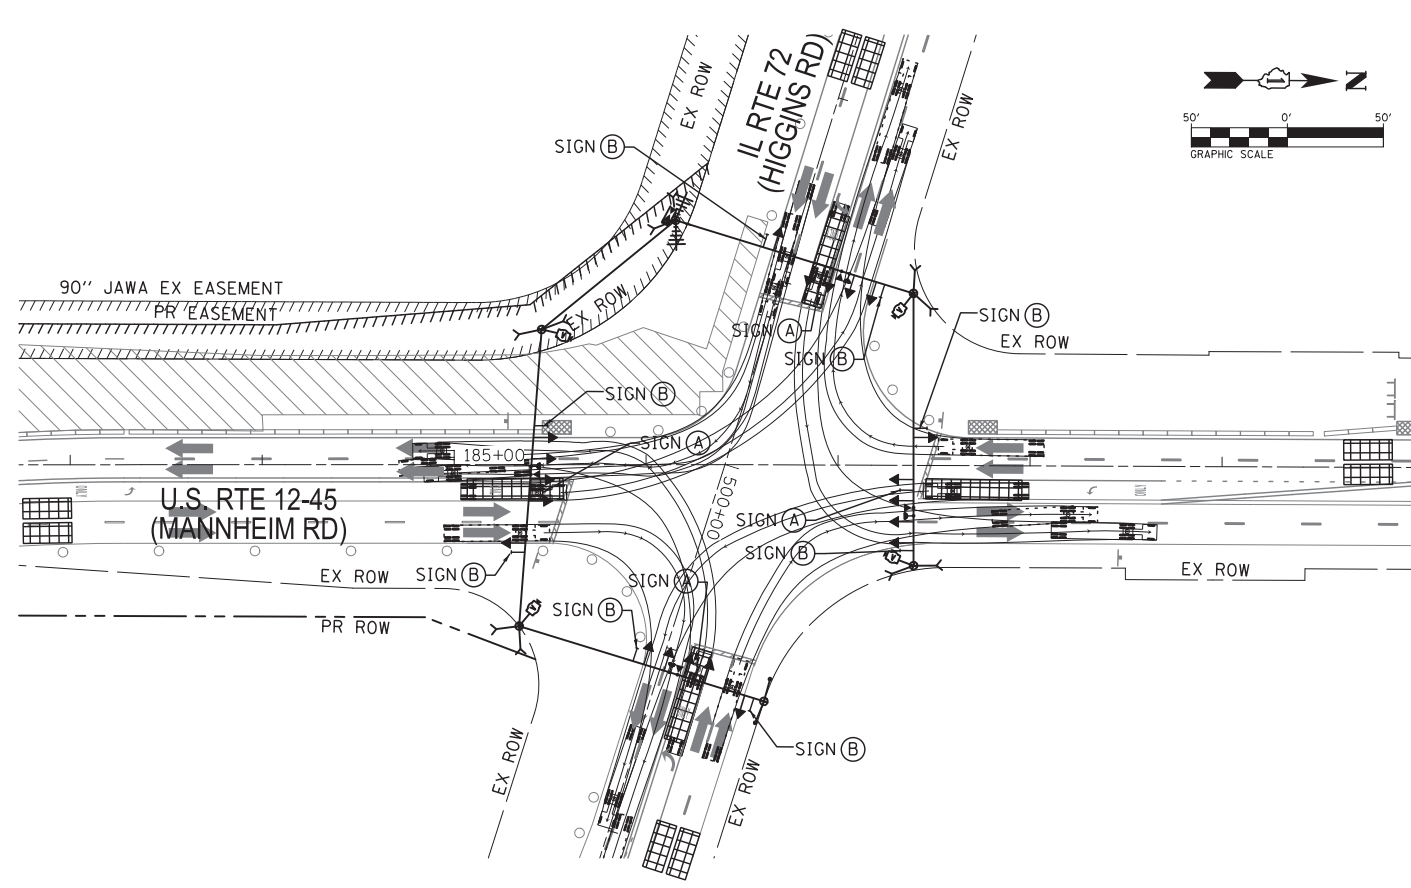

STAGE 2

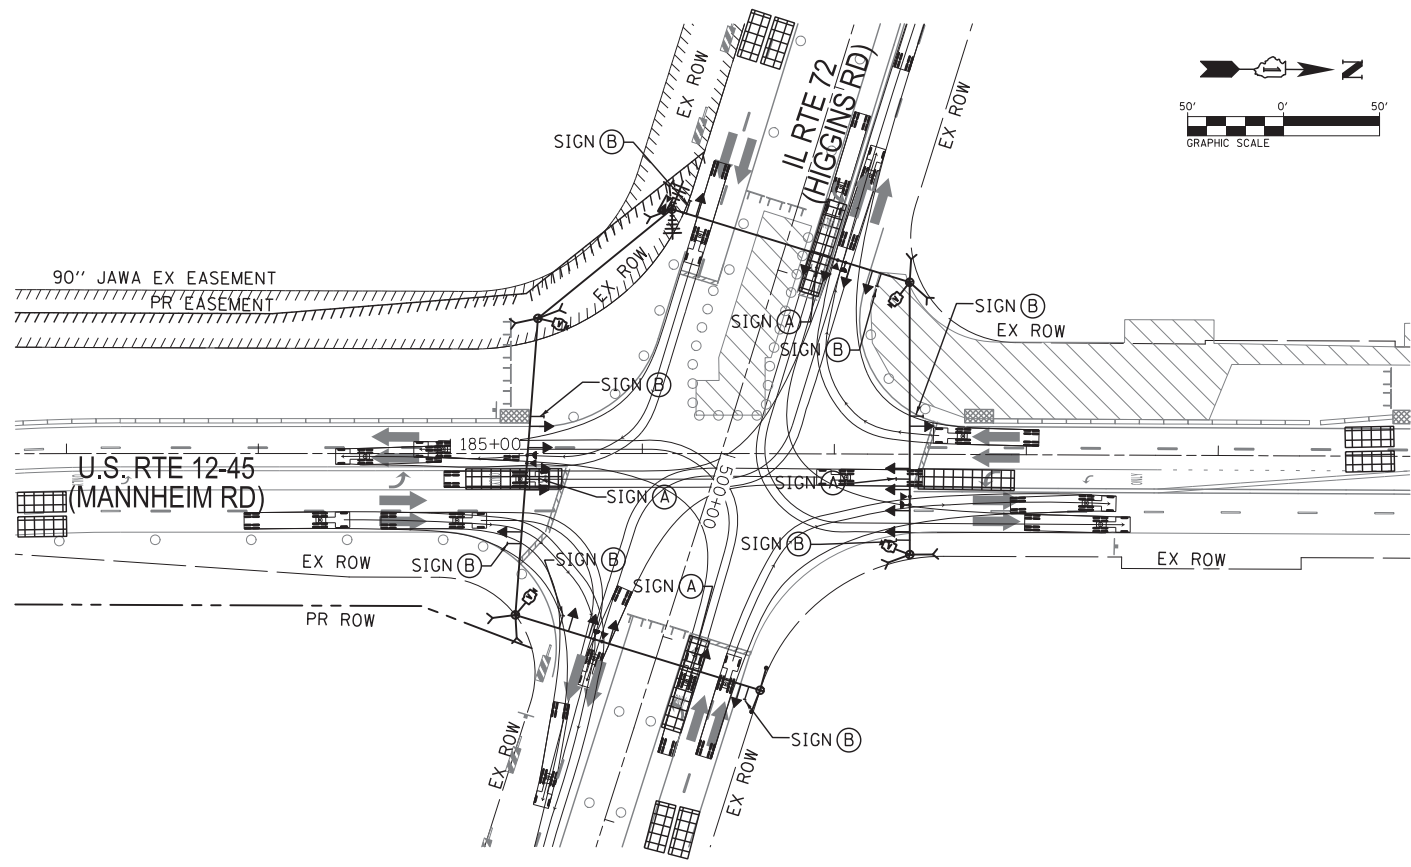

STAGE 2A

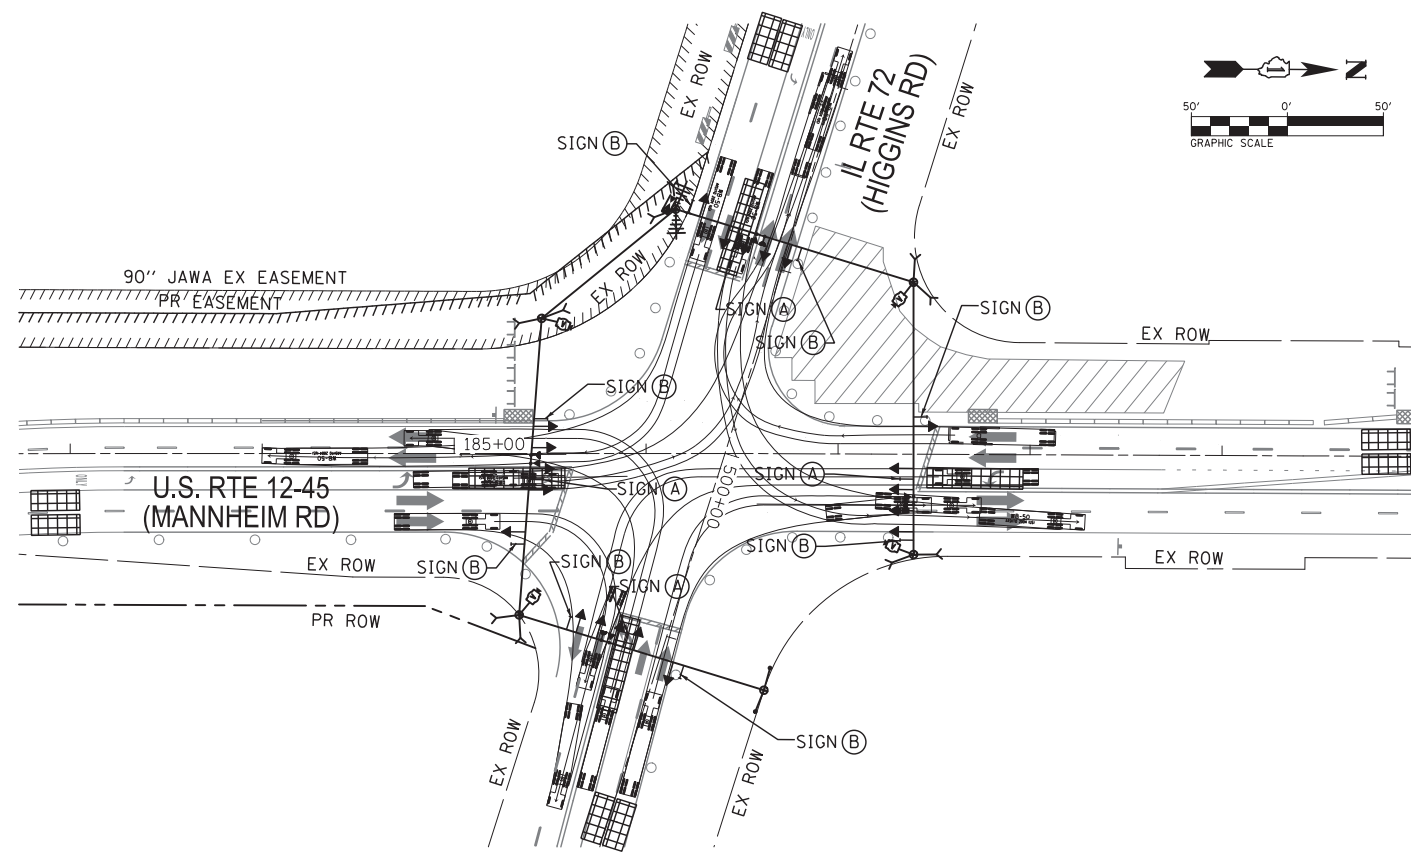

STAGE 2B



USER NAME = rmmucod	DESIGNED JA	REVISED -
PLOT SCALE = *SCALE*	DRAWN RM	REVISED -
PLOT DATE = 11/29/2012	CHECKED HS	REVISED -
	DATE 10/19/2012	REVISED -

STATE OF ILLINOIS
 DEPARTMENT OF TRANSPORTATION

TEMPORARY TRAFFIC SIGNAL INSTALLATION
 US RTE 12-45 (MANNHEIM RD) AND IL 72 (HIGGINS RD)
 (SUB-STAGES 1D THRU STAGE 2B)

SCALE: SHEET NO. OF SHEETS STA. TO STA.

F.A.P. RTE.	SECTION	COUNTY	TOTAL SHEETS	SHEET NO.
330	0105-WRS	COOK	537	250
CONTRACT NO. 60P35				
ILLINOIS FED. AID PROJECT				

TS-17