


SEE NOTE 1 THIS SHEET

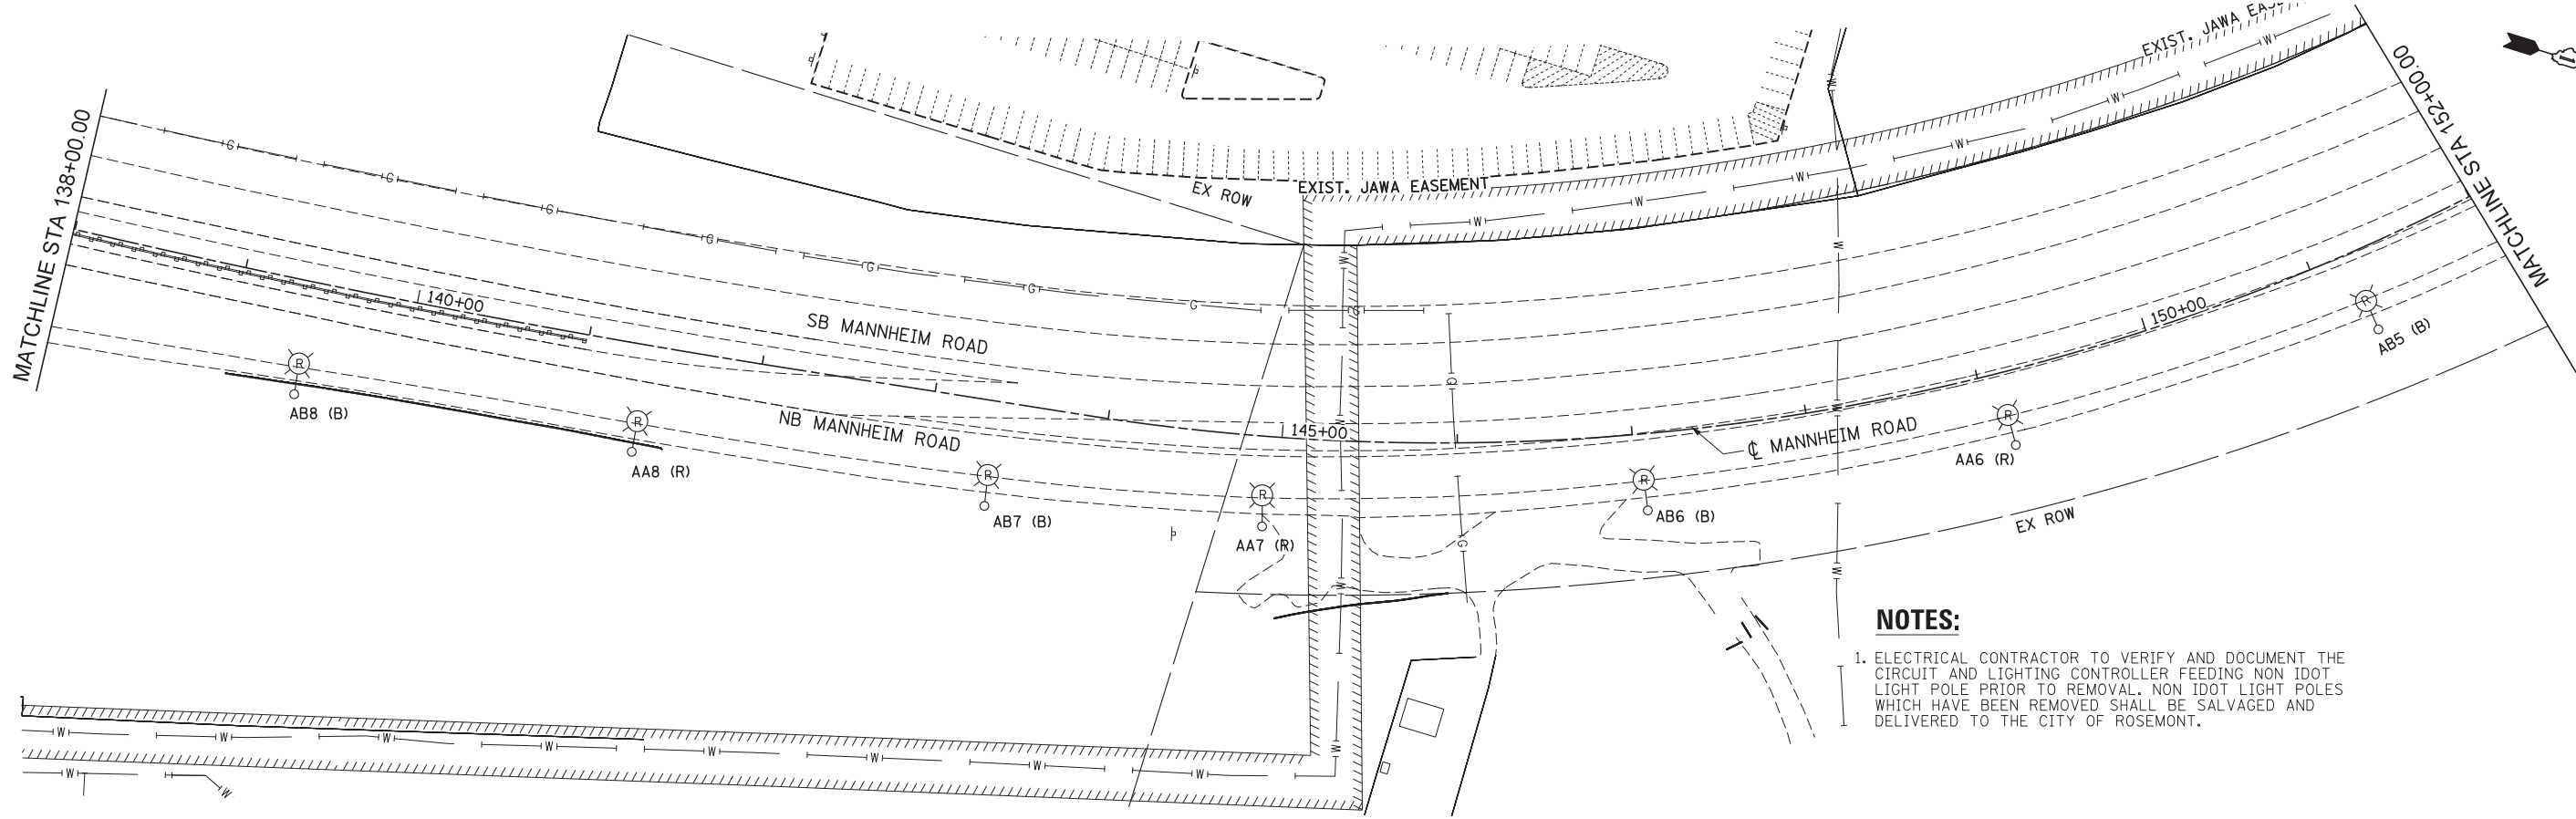


NOTES:

1. ELECTRICAL CONTRACTOR TO VERIFY AND DOCUMENT THE CIRCUIT AND LIGHTING CONTROLLER FEEDING NON IDOT LIGHT POLE PRIOR TO REMOVAL. NON IDOT LIGHT POLES WHICH HAVE BEEN REMOVED SHALL BE SALVAGED AND DELIVERED TO THE CITY OF ROSEMONT.



E-06

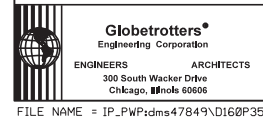

USER NAME = mko51r	DESIGNED CD	REVISED -
PLOT SCALE = 50:1	DRAWN RL	REVISED -
PLOT DATE = 23-OCT-2012	CHECKED CD	REVISED -
	DATE 10/19/12	REVISED -

**STATE OF ILLINOIS
DEPARTMENT OF TRANSPORTATION**

**LIGHTING REMOVAL PLAN
STAGE 1
MANNHEIM ROAD**

SCALE: 1" = 50' SHEET NO. OF SHEETS STA. 124+00.00 TO STA. 152+00.00

F.A.P. RTE.	SECTION	COUNTY	TOTAL SHEETS	SHEET NO.
330	0105-WRS	COOK	537	270
CONTRACT NO. 60P35				
ILLINOIS FED. AID PROJECT				