


CONDUIT PLAN VIEW



CABLE PLAN VIEW

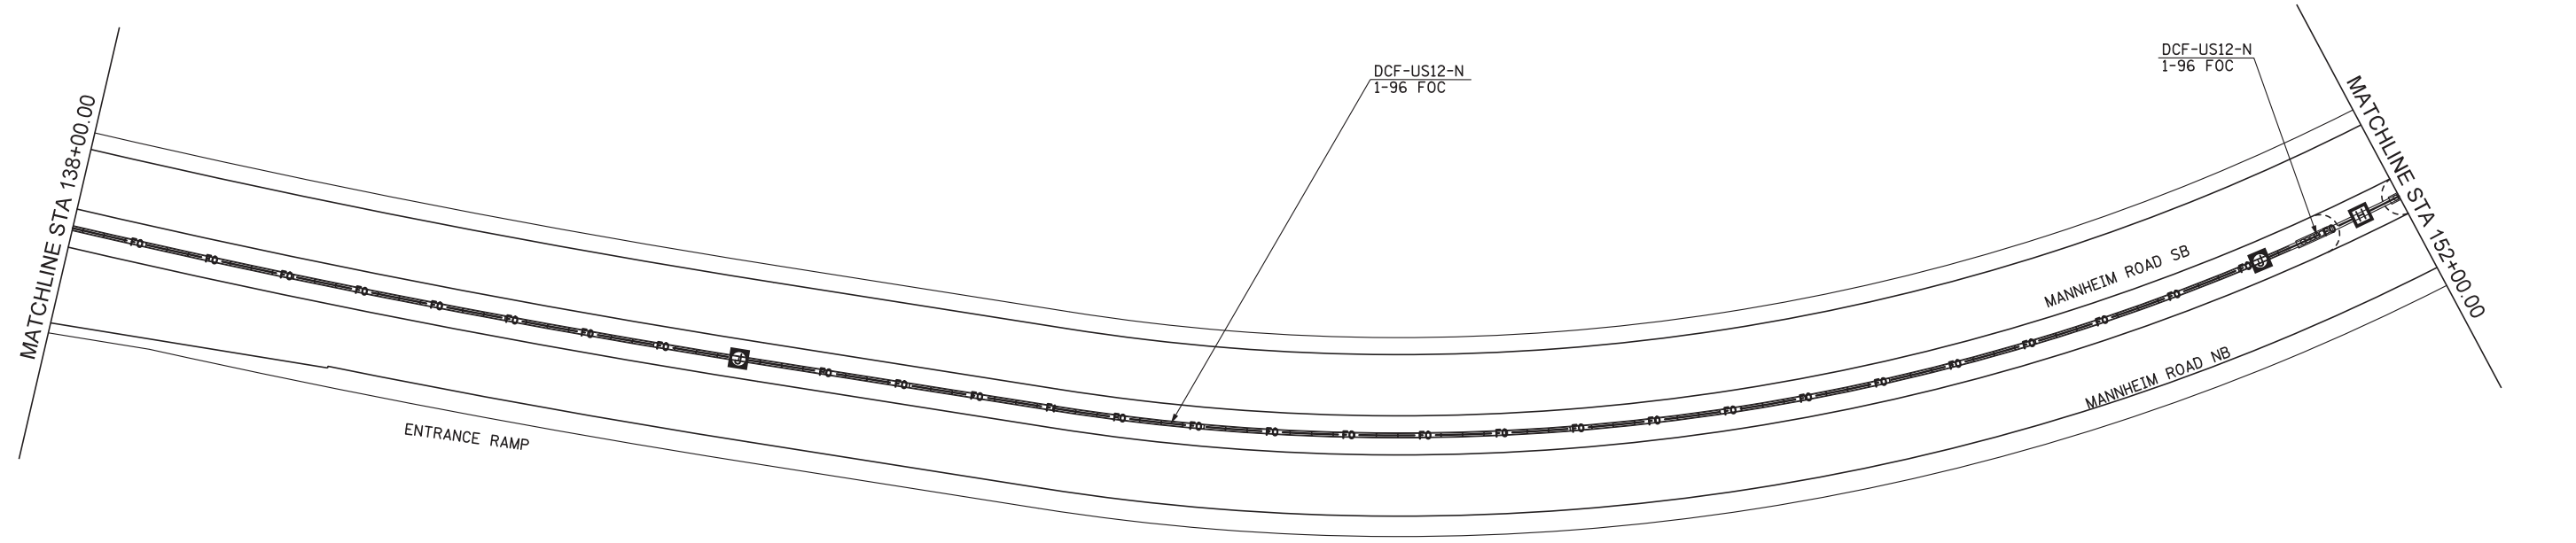

USER NAME = mkosir	DESIGNED DJJ	REVISED -
	DRAWN BCC	REVISED -
PLOT SCALE = 50:1	CHECKED YJ	REVISED -
PLOT DATE = 08-OCT-2012	DATE 10/19/12	REVISED -

STATE OF ILLINOIS  
DEPARTMENT OF TRANSPORTATION

ITS CONDUIT AND CABLE PLANS  
MANNHEIM ROAD

SCALE: 1" = 50' SHEET NO. 4 OF 7 SHEETS STA. 138+00.00 TO STA. 152+00.00

F.A.P. RTE.	SECTION	COUNTY	TOTAL SHEETS	SHEET NO.
330	0105-WRS	COOK	537	354
CONTRACT NO. 60P35				
ILLINOIS FED. AID PROJECT				

ITS-05