



SEE SITE INSTALLATION PLAN
SHEET ITS-09, DETAIL A

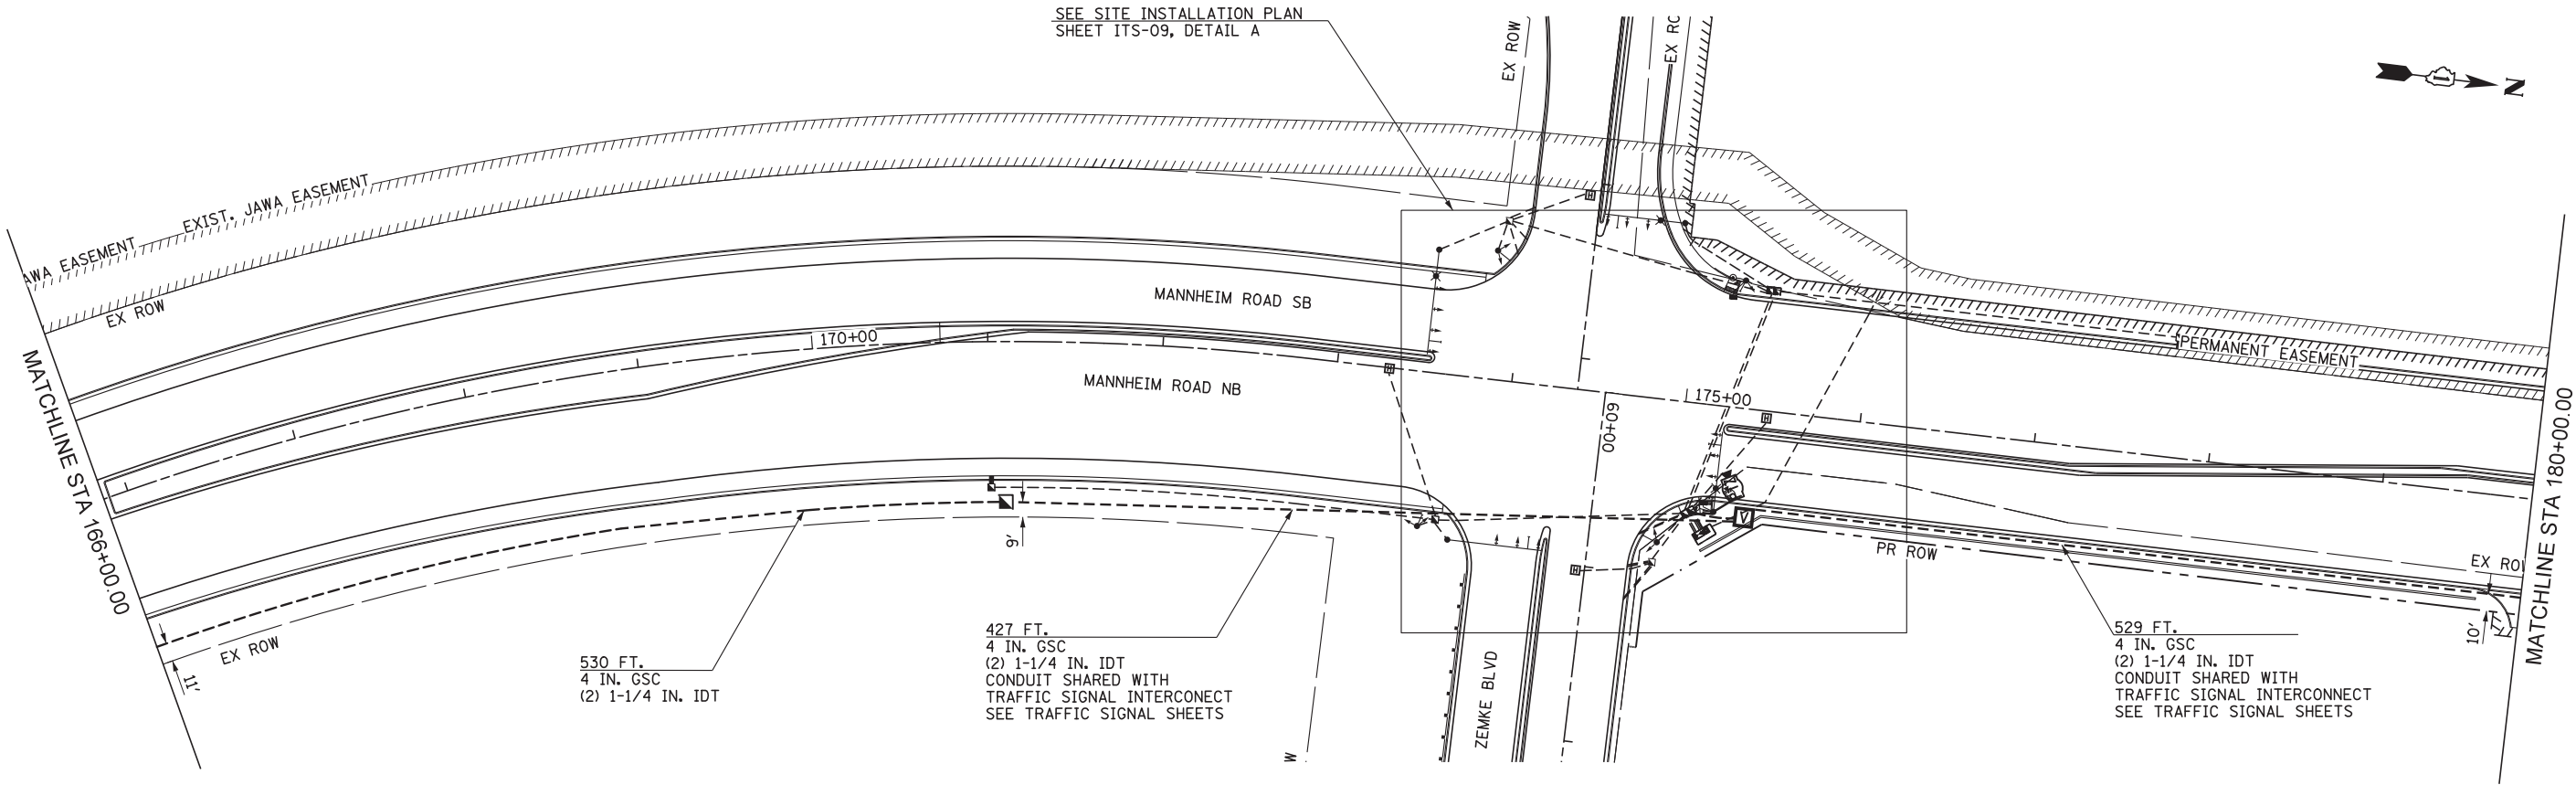

CONDUIT PLAN VIEW

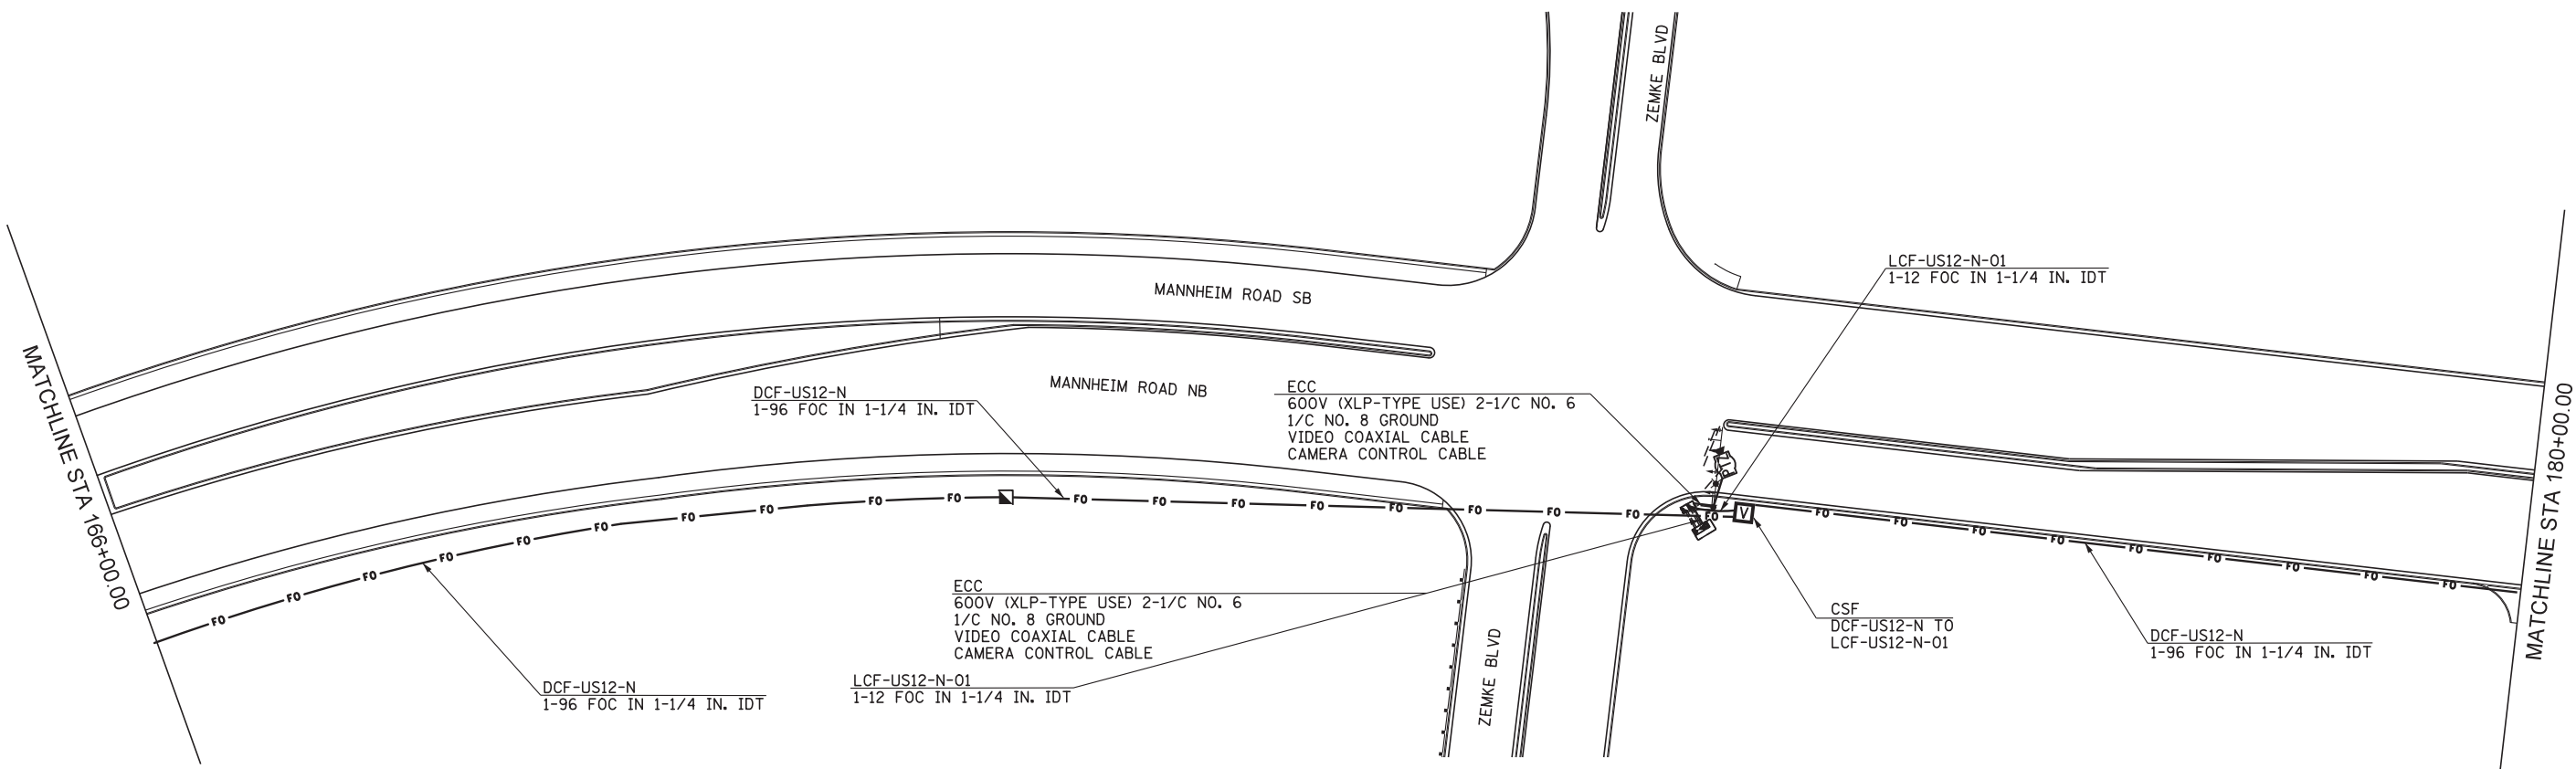

CABLE PLAN VIEW



USER NAME = mkosir	DESIGNED DJJ	REVISED -
	DRAWN BCC	REVISED -
PLOT SCALE = 50:1	CHECKED YJ	REVISED -
PLOT DATE = 29-NOV-2012	DATE	REVISED -

STATE OF ILLINOIS
DEPARTMENT OF TRANSPORTATION

ITS CONDUIT AND CABLE PLANS
MANNHEIM ROAD

SCALE: 1" = 50' SHEET NO. 6 OF 7 SHEETS STA. 166+00.00 TO STA. 180+00.00

F.A.P. RTE.		SECTION	COUNTY	TOTAL SHEETS	SHEET NO.
330		0105-WRS	COOK	537	356
CONTRACT NO. 60P35					ITS-07