


CONDUIT DETAIL A

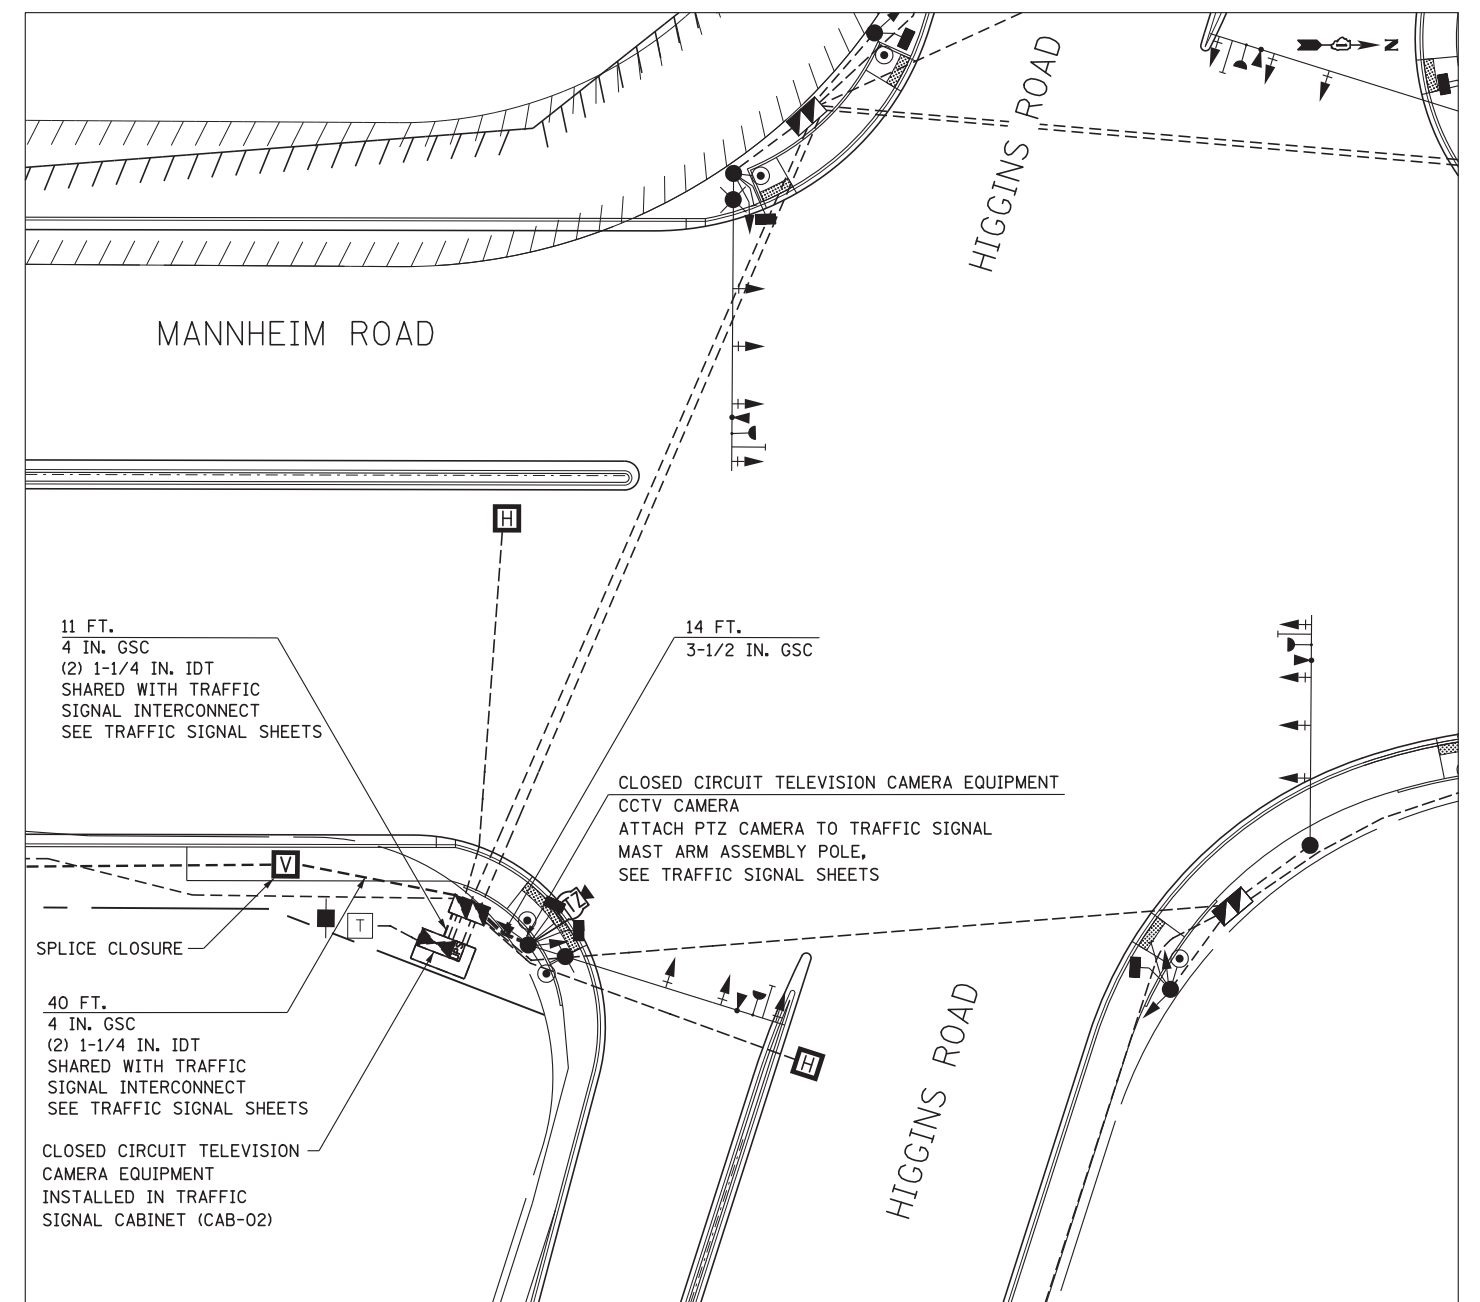

CONDUIT DETAIL B



USER NAME = mkosir	DESIGNED DJJ	REVISED -
	DRAWN BCC	REVISED -
PLOT SCALE = 20:1	CHECKED YJ	REVISED -
PLOT DATE = 29-NOV-2012	DATE	REVISED -

STATE OF ILLINOIS
DEPARTMENT OF TRANSPORTATION

SITE INSTALLATION PLANS
MANNHEIM ROAD

SCALE: 1" = 20' SHEET NO. 1 OF 1 SHEETS STA. TO STA.

F.A.P. RTE.	SECTION	COUNTY	TOTAL SHEETS	SHEET NO.
330	0105-WRS	COOK	538	356
CONTRACT NO. 60P35				

ITS-09

ILLINOIS FED. AID PROJECT