


DATE	
BY	
FINAL SURVEY	
NO.:	
SURVEYED	
PLOTTED	
TEMPLATE	
AREAS	
CHECKED	

DATE	
BY	
ORIGINAL SURVEY	
NO.:	
SURVEYED	
PLOTTED	
TEMPLATE	
AREAS	
CHECKED	

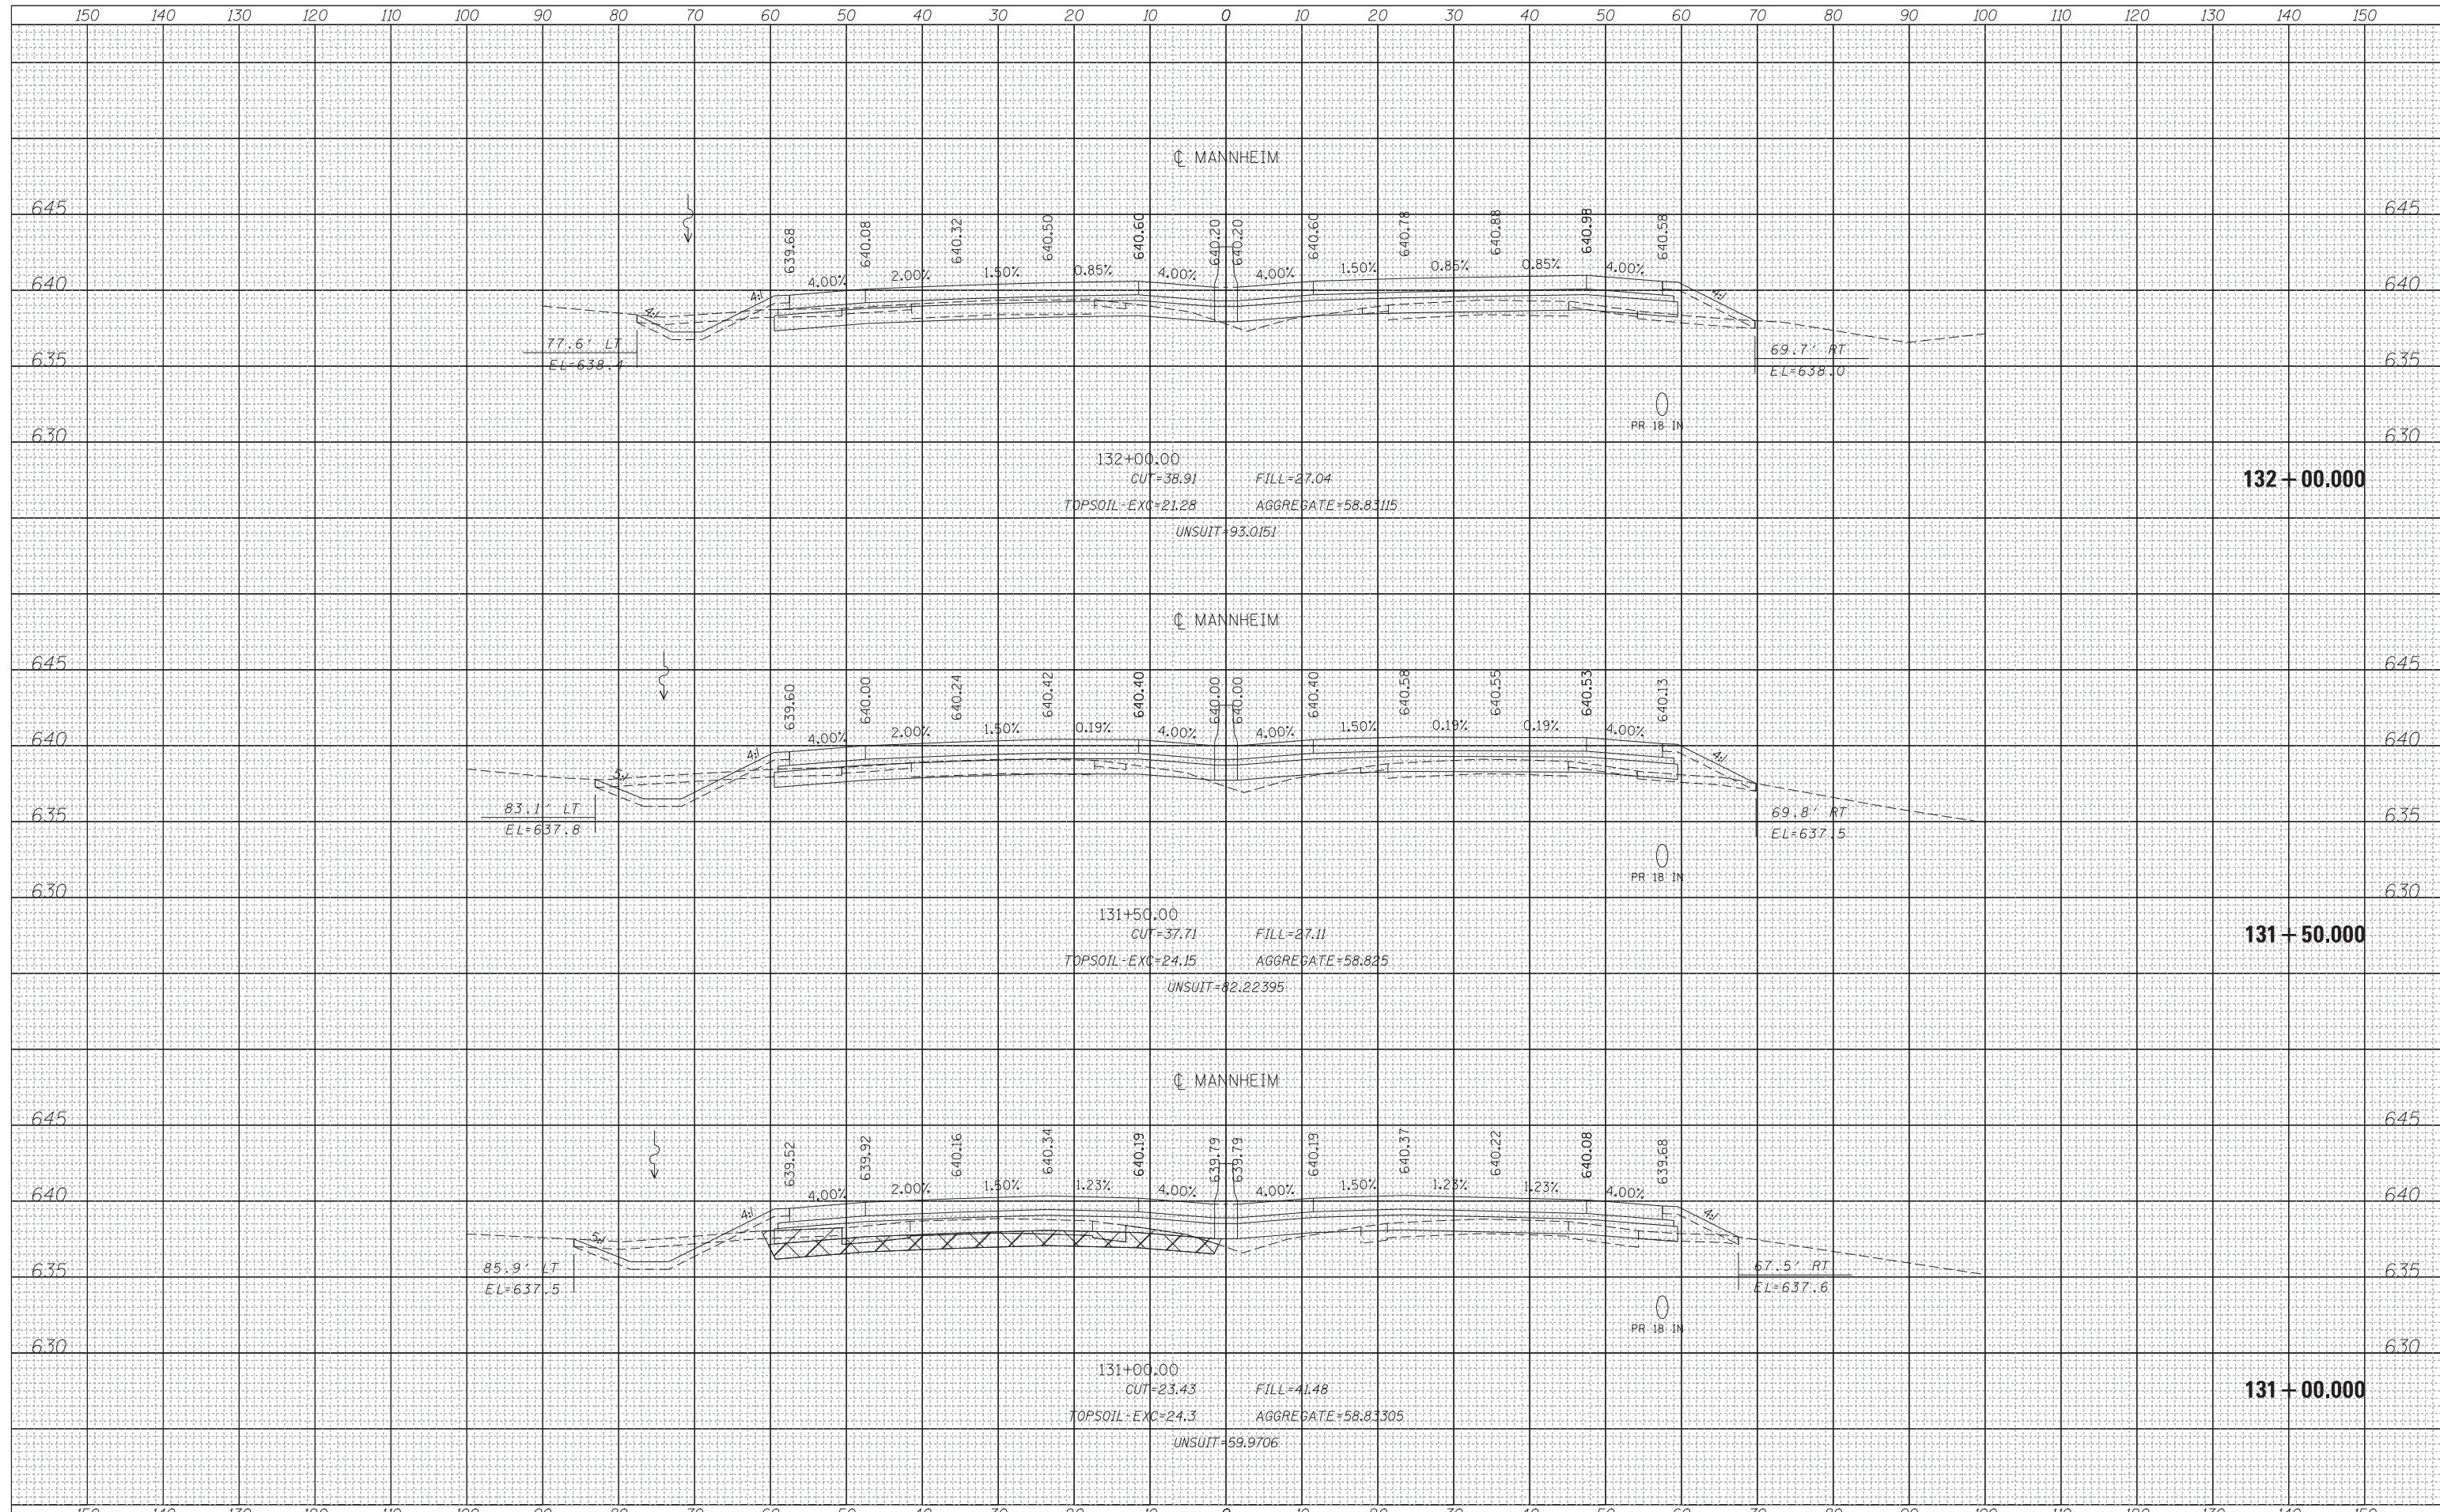

HNTB	USER NAME = mksir	DESIGNED - LLS/MMK	REVISED -	STATE OF ILLINOIS DEPARTMENT OF TRANSPORTATION	MANNHEIM ROAD	F.A.P. RT. = 330	SECTION = 0150-WRS	COUNTY = COOK	TOTAL SHEETS = 537	SHEET NO. = 425
	PLOT SCALE = 10:1	CHECKED - LLS	REVISED -			CONTRACT NO. = 60P35				
	PLOT DATE = 24-OCT-2012	DATE = 10/19/2012	REVISED -			SCALE: 1" = 10'	SHEET OF SHEETS	STA. 131+00.00 TO STA. 132+00.00	ILLINOIS FED. AID PROJECT	
	FILE NAME = \\chw00\projects\30120\B\GEOPAK_Mannheim\0160P35-sht-XS-Mannheim.dgn									