


DATE	
BY	
FINAL SURVEY NO.	
SURVEYED PLOTTED TEMPLATE AREAS CHECKED	
NOTE BOOK NO.	

DATE	
BY	
ORIGINAL SURVEY NO.	
SURVEYED PLOTTED TEMPLATE AREAS CHECKED	
NOTE BOOK NO.	

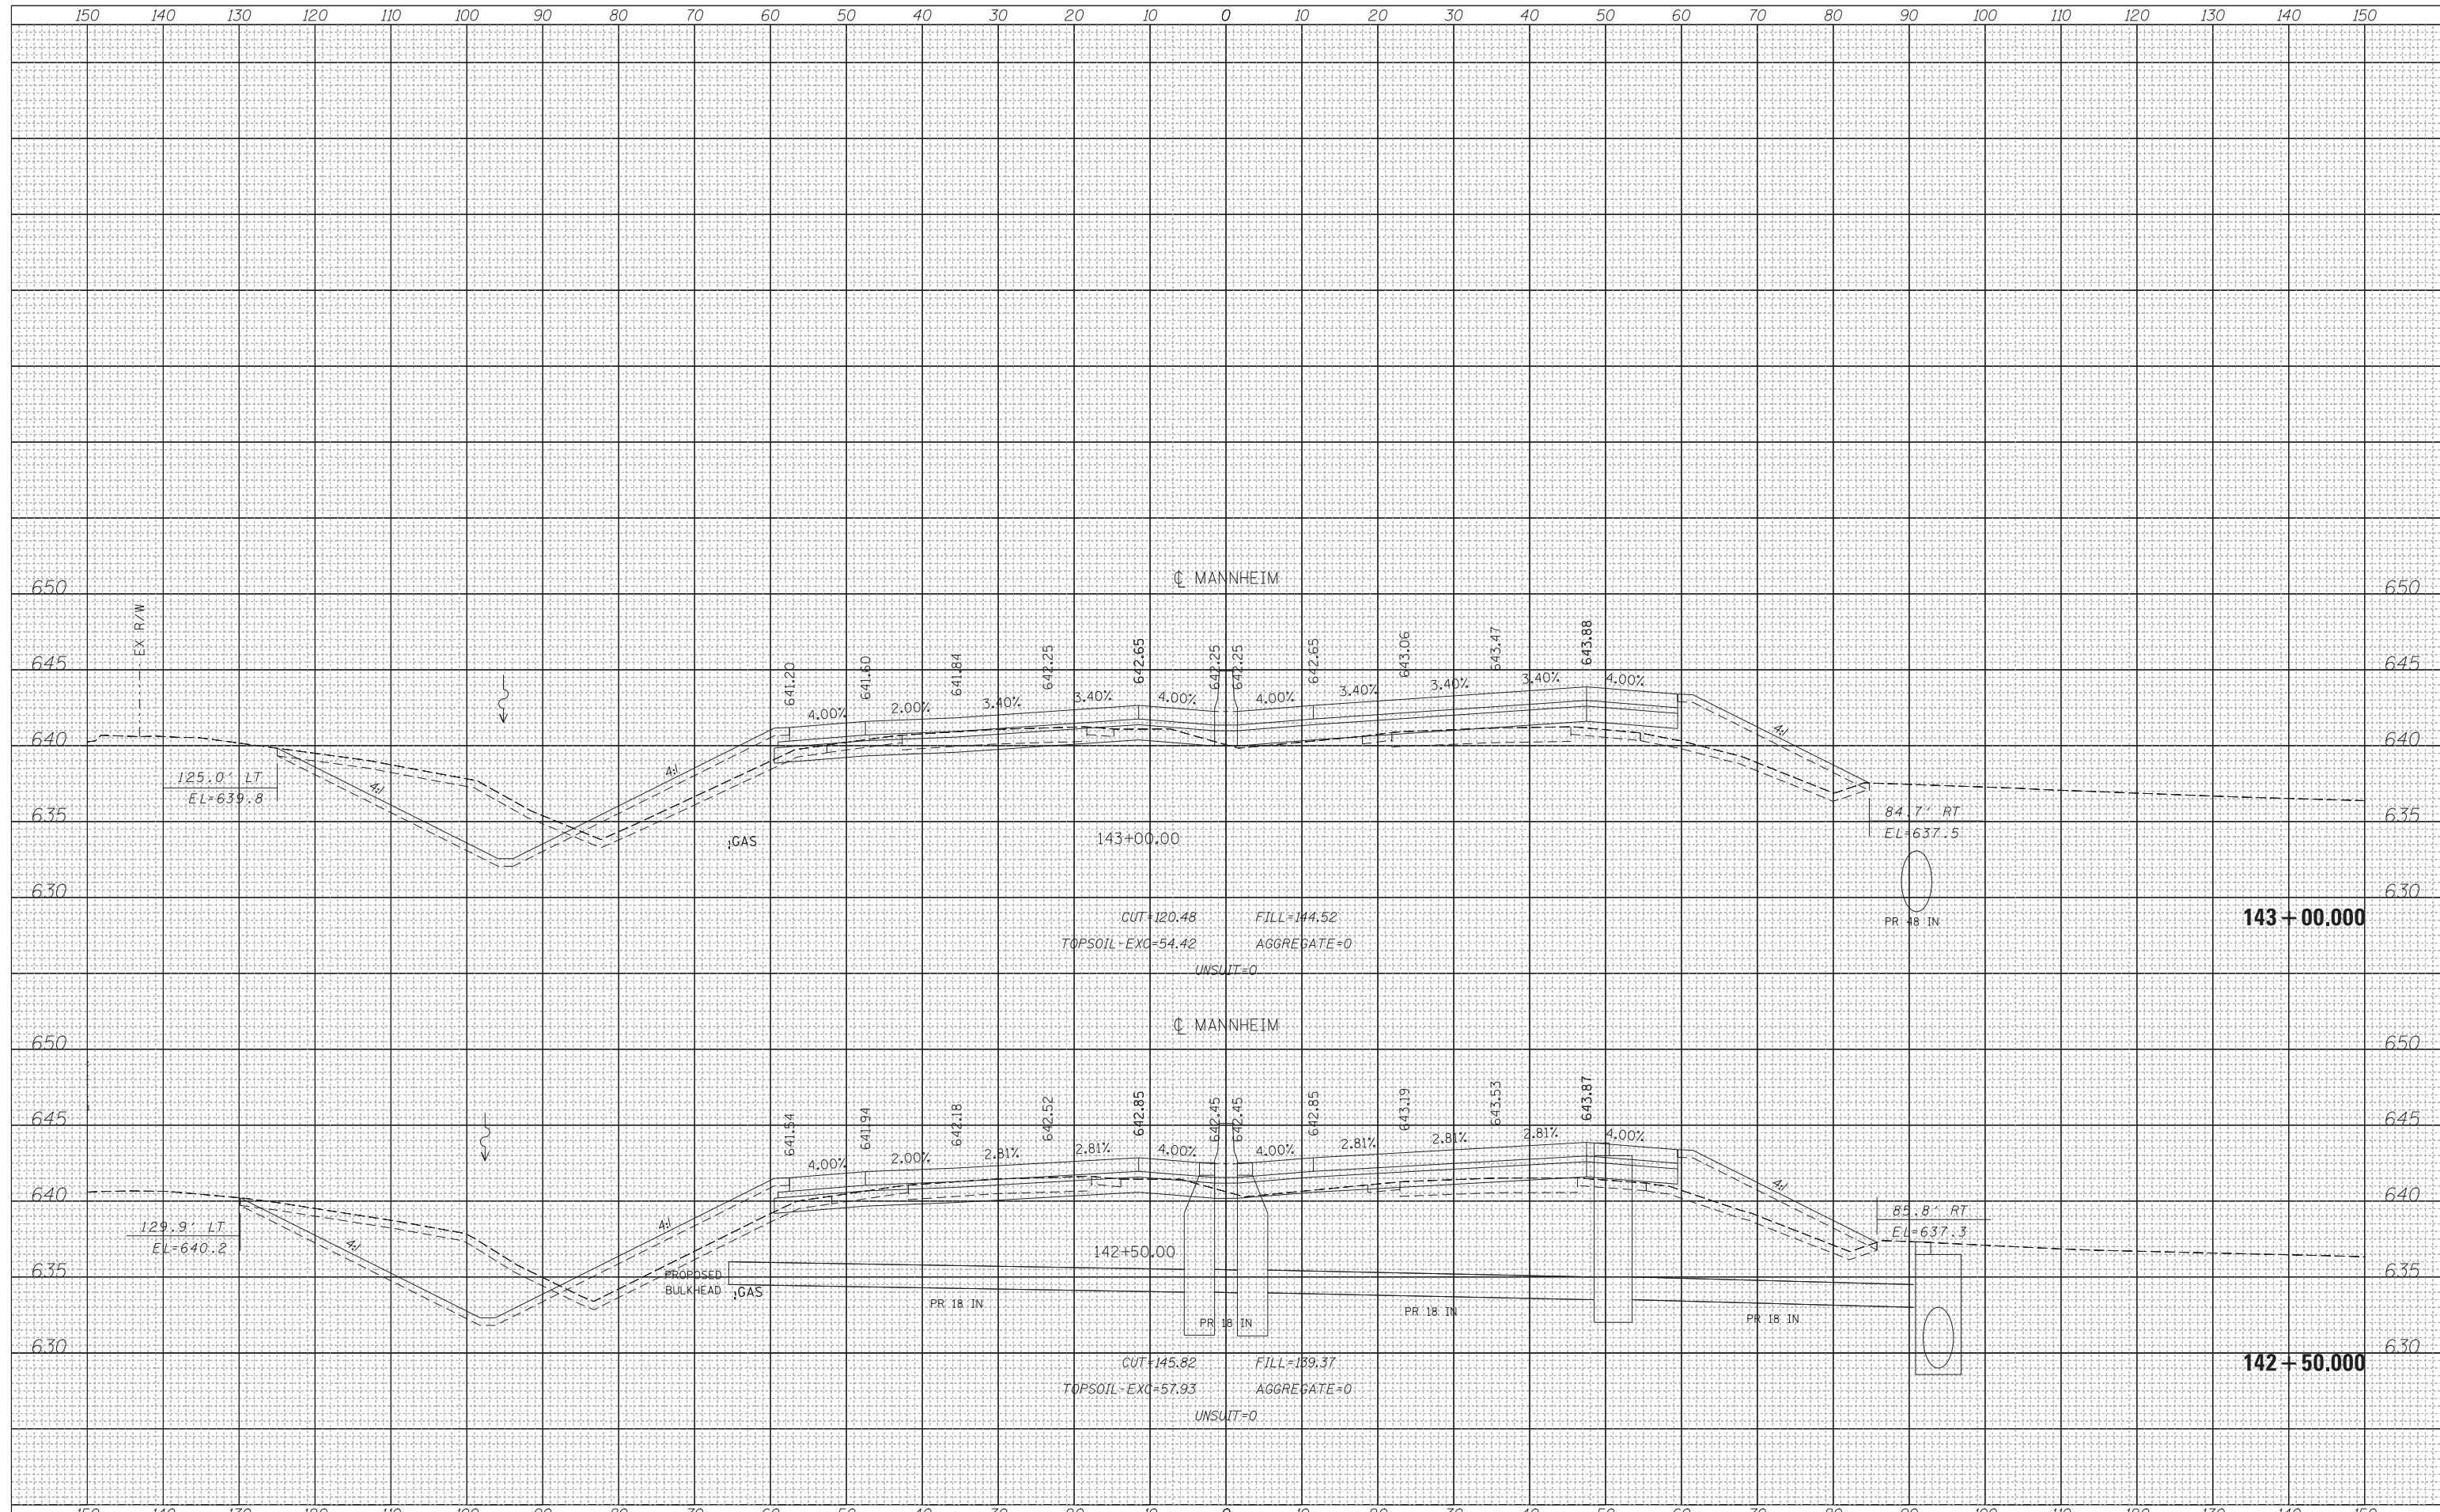

USER NAME = mksosr
 DESIGNED - LLS/MMK
 DRAWN - MMK
 CHECKED - LLS
 DATE - 10/19/2012

REVISD -
 REVISD -
 REVISD -
 REVISD -

STATE OF ILLINOIS
 DEPARTMENT OF TRANSPORTATION

MANNHEIM ROAD

SCALE: 1" = 10'
 SHEET OF SHEETS STA. 142+50.000 TO STA. 143+00.000

F.A.P. RE.	SECTION	COUNTY	TOTAL SHEETS	SHEET NO.
330	0150-WRS	COOK	537	441
CONTRACT NO. 60P35				

FILE NAME = \\chw00\projects\30120\B\GEOPAK_Mannheim\0160P35-sht-XS-Mannheim.dgn