


DATE	
BY	
FINISHED SURVEY	
PLOTTED TEMPLATE	
NOTE BOOK	
AREAS CHECKED	

DATE	
BY	
ORIGINAL SURVEY	
PLOTTED TEMPLATE	
NOTE BOOK	
AREAS CHECKED	

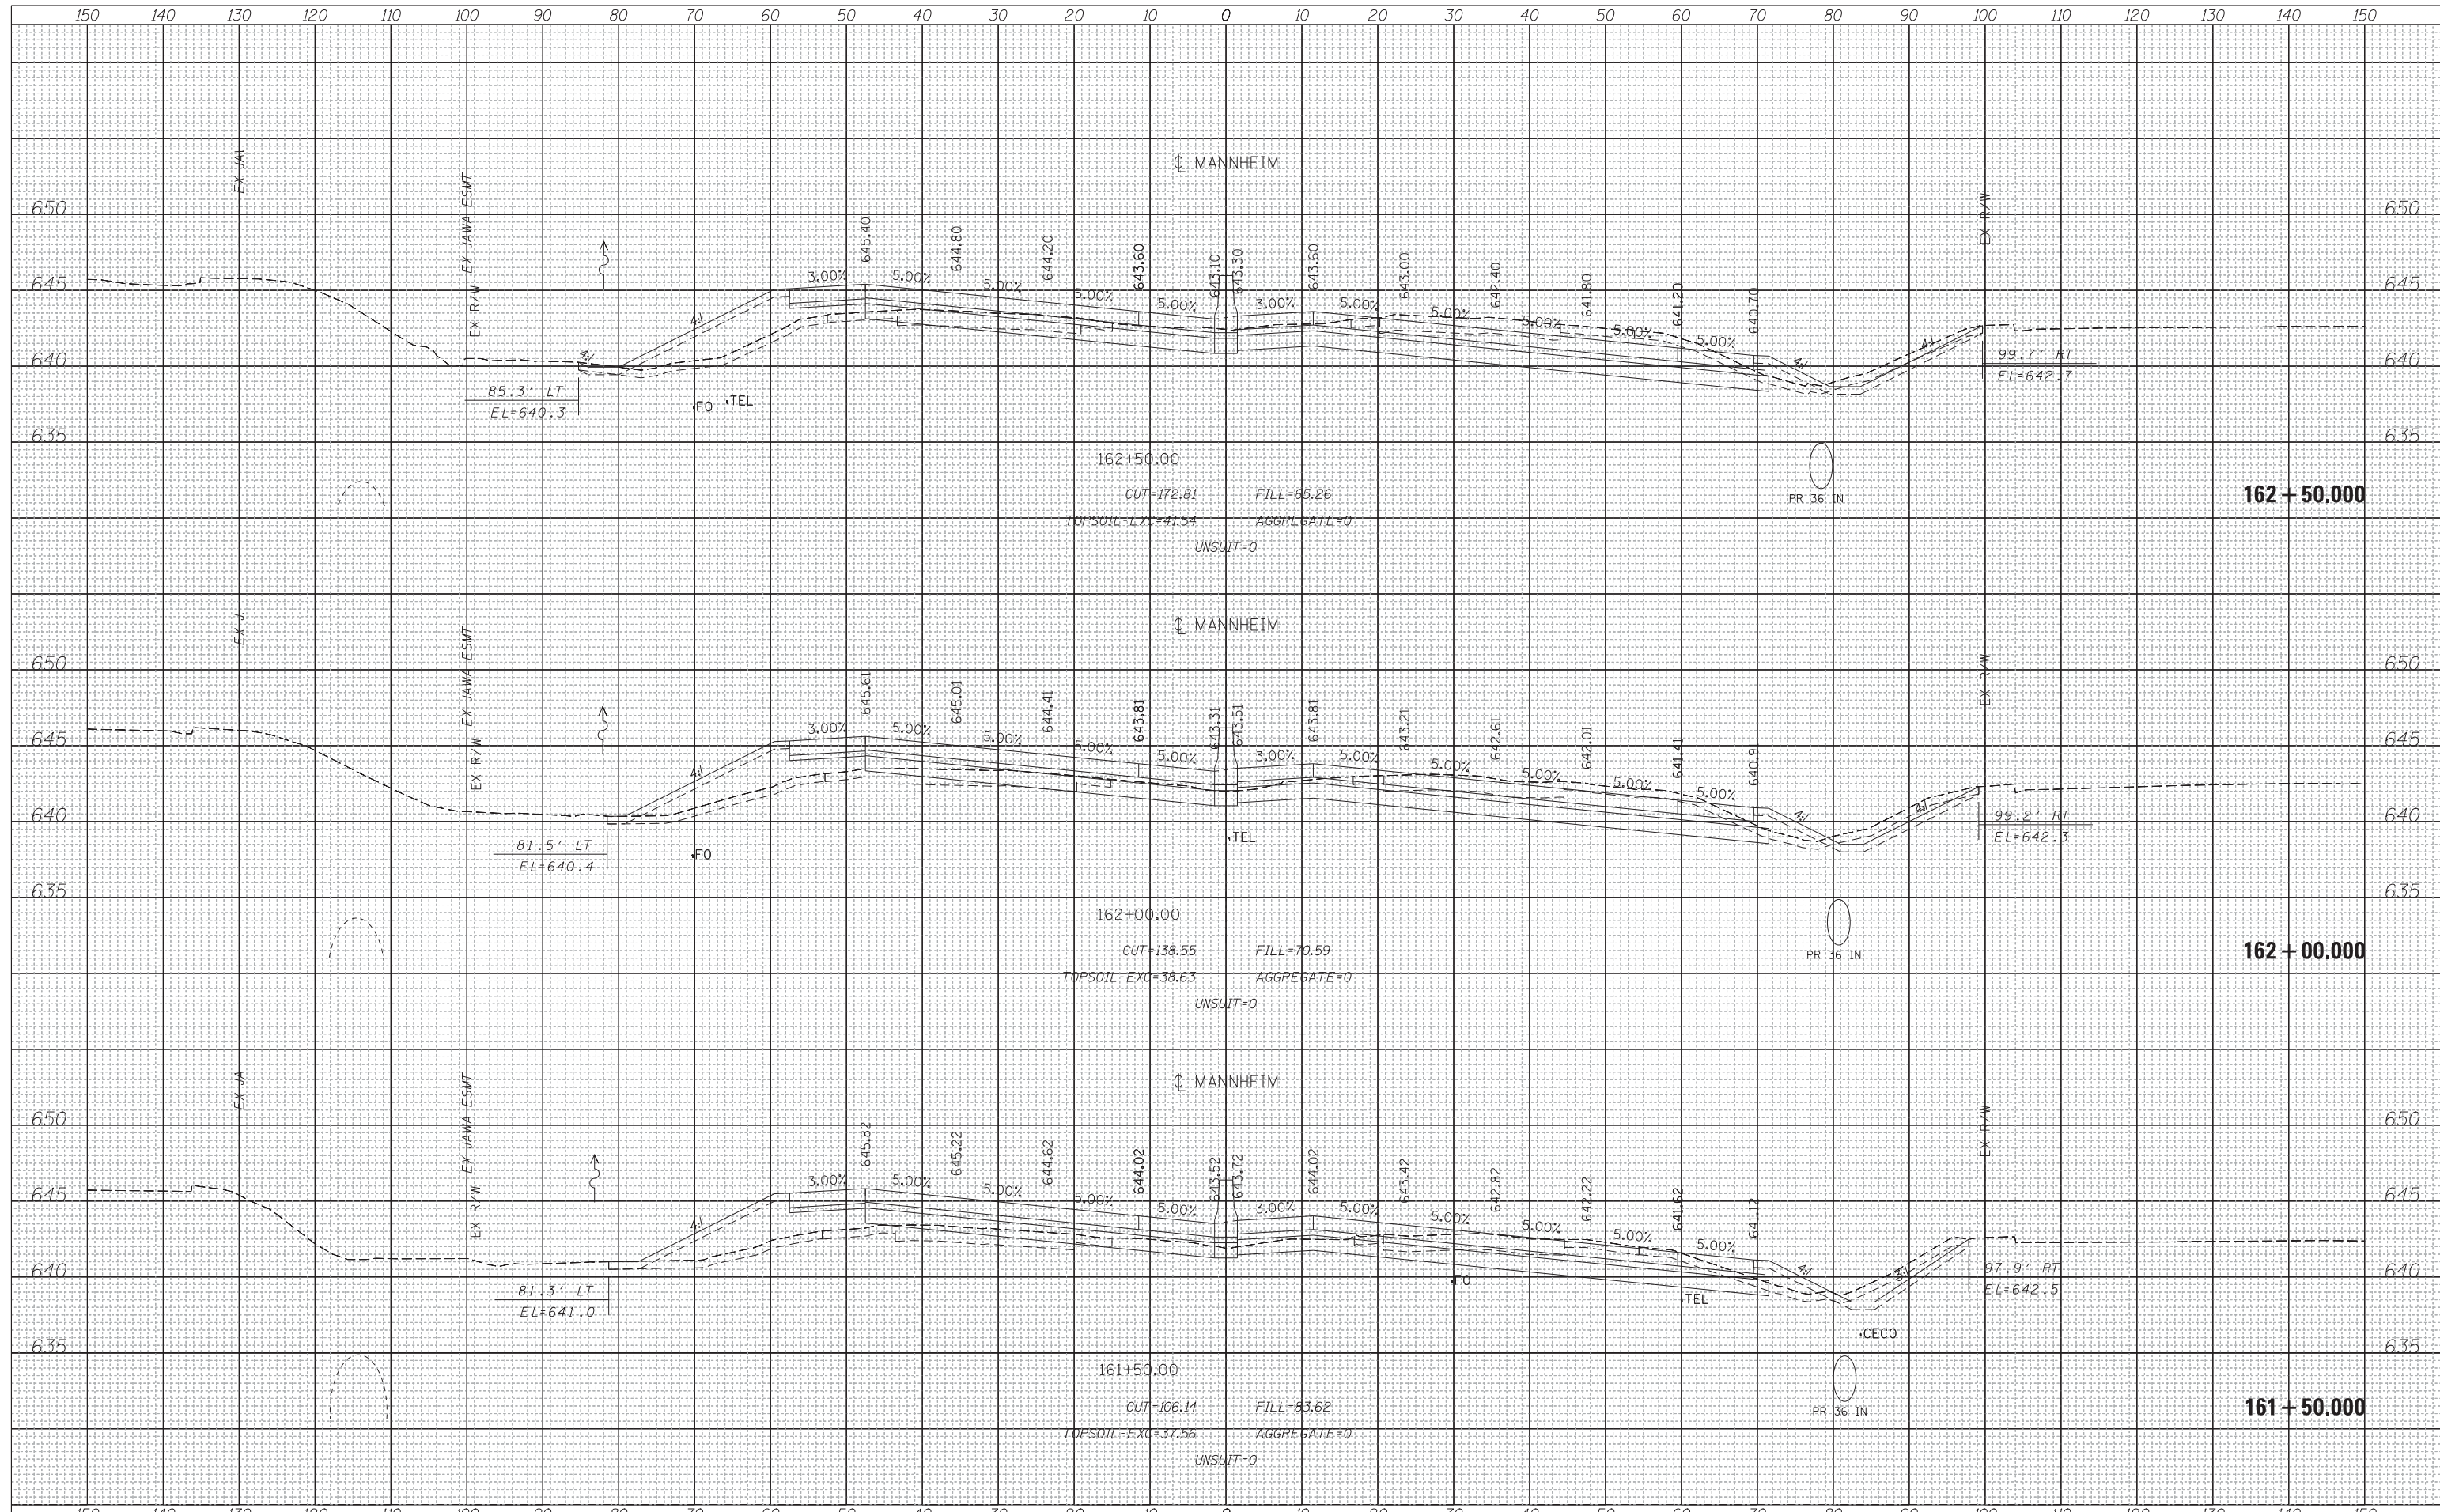

	USER NAME = mksir	DESIGNED - LLS/MMK	REVISED -	STATE OF ILLINOIS DEPARTMENT OF TRANSPORTATION	MANNHEIM ROAD	F.A.P. RTE. = 330	SECTION = 0150-WRS	COUNTY = COOK	TOTAL SHEETS = 537	SHEET NO. = 458		
	PLOT SCALE = 10:1	CHECKED - LLS	REVISED -			SCALE: 1" = 10'	SHEET OF SHEETS	STA. 161+50.00 TO STA. 162+50.00	CONTRACT NO. 60P35			
	PLOT DATE = 24-OCT-2012	DATE = 10/19/2012	REVISED -			ILLINOIS FED. AID PROJECT						

FILE NAME = \\chw00\projects\30120\B\GEOPAK_Mannheim\0160P35-sht-XS-Mannheim.dgn