


DATE	
BY	
FINAL SURVEY	SURVEYED
NOTE BOOK	PLOTTED
NO.	TEMPLATE
	AREAS CHECKED

DATE	
BY	
ORIGINAL SURVEY	SURVEYED
NOTE BOOK	PLOTTED
NO.	TEMPLATE
	AREAS CHECKED

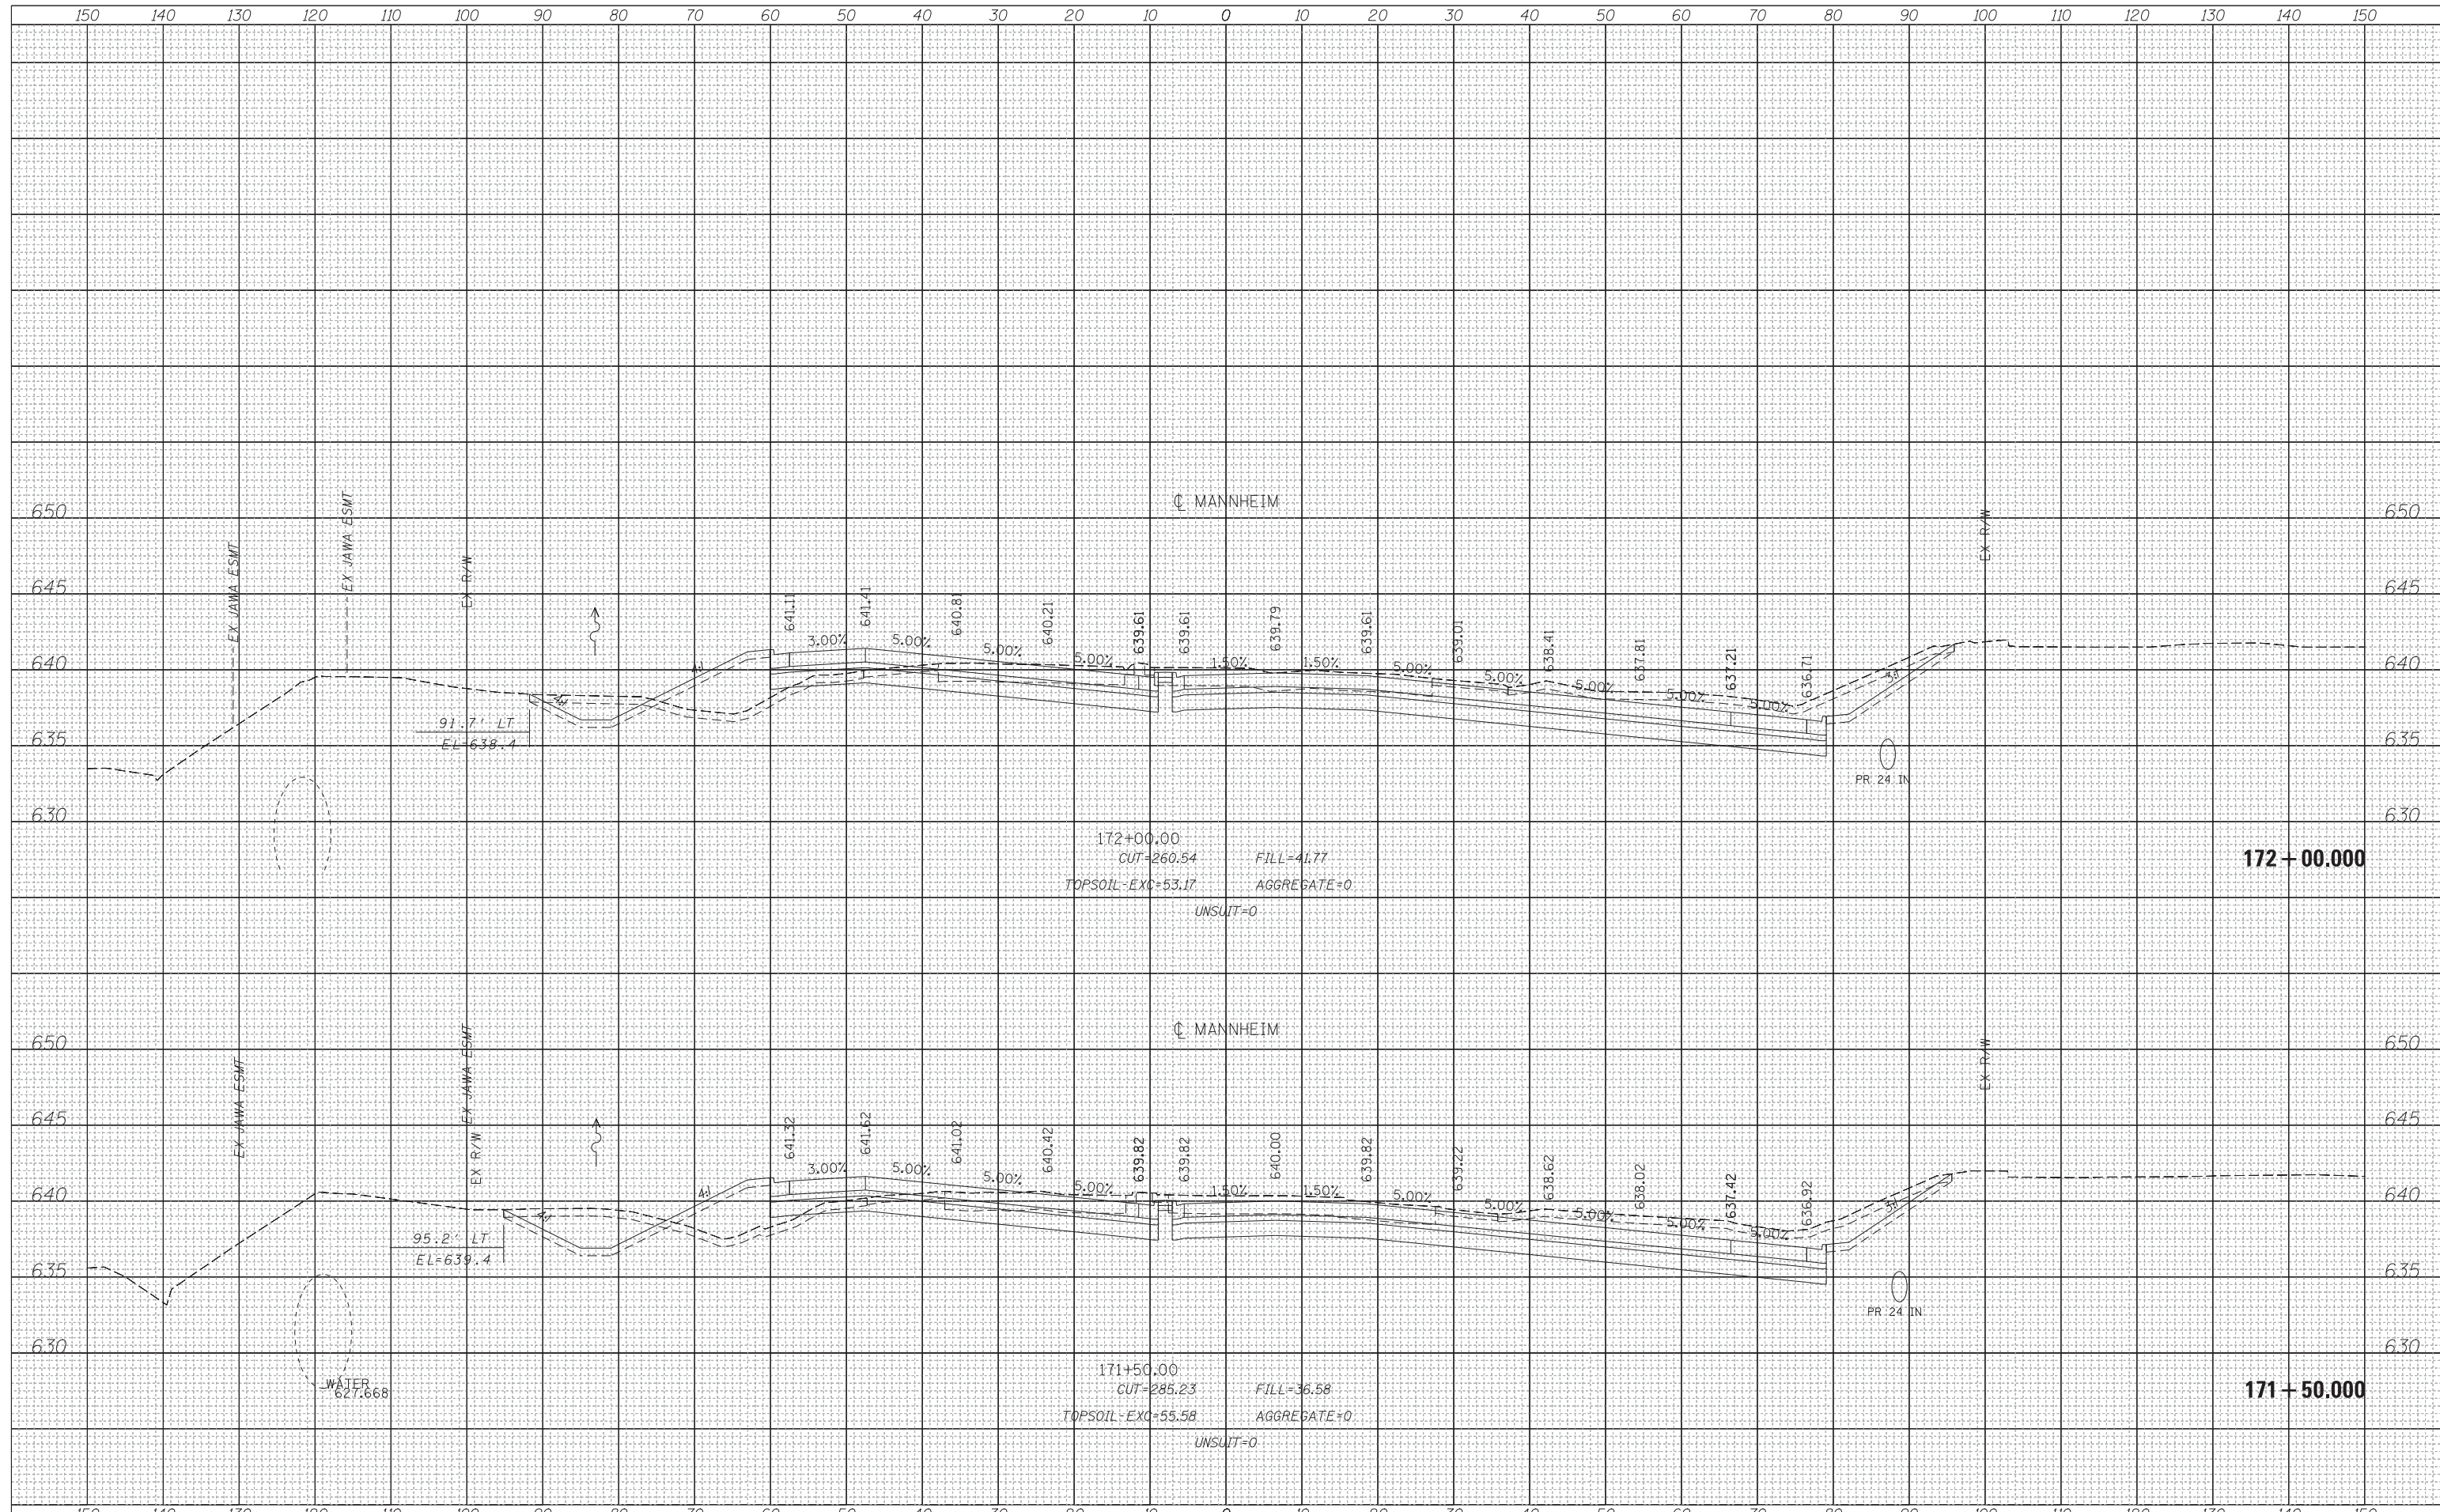

USER NAME = mksir	DESIGNED - LLS/MMK	REVISED -
	DRAWN - MMK	REVISED -
PLOT SCALE = 10:1	CHECKED - LLS	REVISED -
PLOT DATE = 24-OCT-2012	DATE - 10/19/2012	REVISED -

**STATE OF ILLINOIS  
DEPARTMENT OF TRANSPORTATION**

**MANNHEIM ROAD**

SCALE: 1" = 10'    SHEET    OF    SHEETS    STA. 171+50.000    TO    STA. 172+00.000

F.A.P. RTE.	SECTION	COUNTY	TOTAL SHEETS	SHEET NO.
330	0150-WRS	COOK	537	465
CONTRACT NO. 60P35				
ILLINOIS FED. AID PROJECT				

FILE NAME = \\chw00\projects\30120\B\GEOPAK\_Mannheim\0160P35-sht-XS-Mannheim.dgn