


DATE	
BY	
FINAL SURVEY	SURVEYED
NO. 1	PLOTTED
	TEMPLATE
	AREAS CHECKED
	AREAS CHECKED

DATE	
BY	
ORIGINAL SURVEY	SURVEYED
NO. 1	PLOTTED
	TEMPLATE
	AREAS CHECKED
	AREAS CHECKED

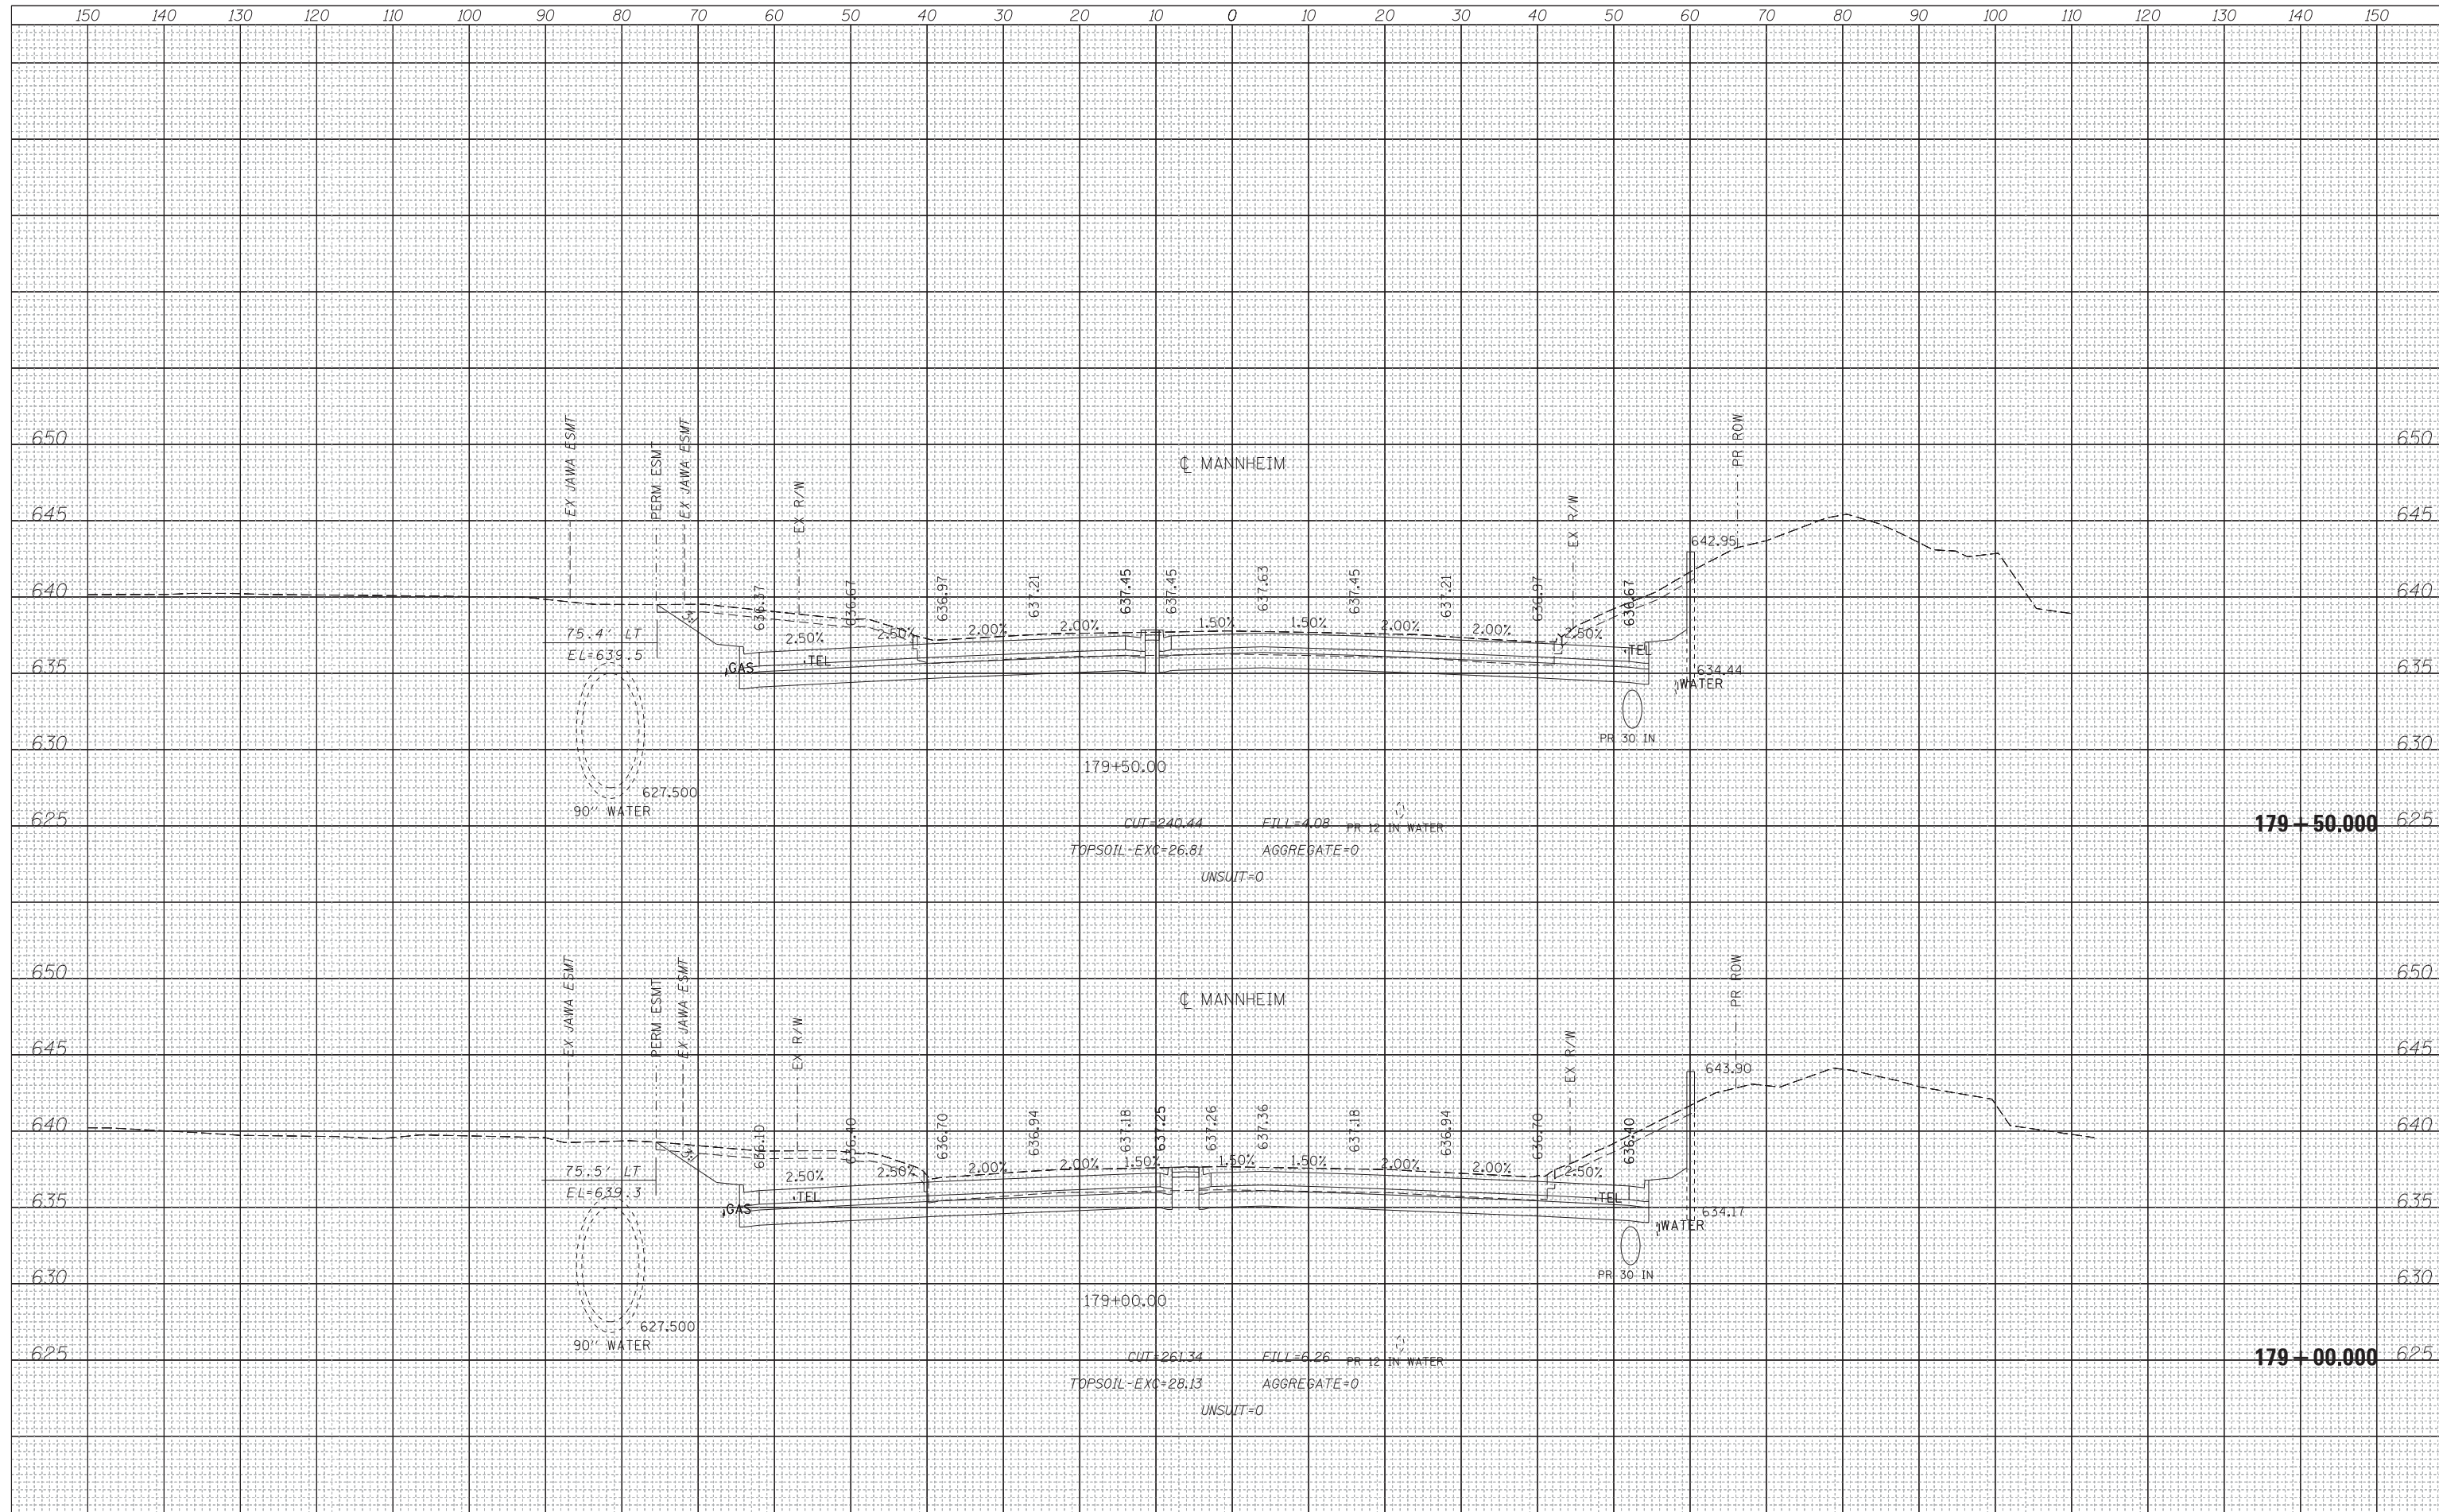

HNTB	USER NAME = mksir	DESIGNED - LLS/MMK	REVISED -	STATE OF ILLINOIS DEPARTMENT OF TRANSPORTATION	MANNHEIM ROAD	F.A.P. RTE. 330	SECTION 0150-WRS	COUNTY COOK	TOTAL SHEETS 537	SHEET NO. 471
	PLOT SCALE = 10:1	CHECKED - LLS	REVISED -			CONTRACT NO. 60P35				
	PLOT DATE = 24-OCT-2012	DATE - 10/19/2012	REVISED -			ILLINOIS FED. AID PROJECT				
	FILE NAME = \\chw00\projects\30120\B\GEOPAK_Mannheim\0160P35-sht-XS-Mannheim.dgn					SCALE: 1" = 10'	SHEET OF SHEETS	STA. 179+00.000 TO STA. 179+50.000		