


DATE	
BY	
FINAL SURVEY	SURVEYED
NOTE BOOK	PLOTTED
NO.	TEMPLATE
	AREAS CHECKED

DATE	
BY	
ORIGINAL SURVEY	SURVEYED
NOTE BOOK	PLOTTED
NO.	TEMPLATE
	AREAS CHECKED

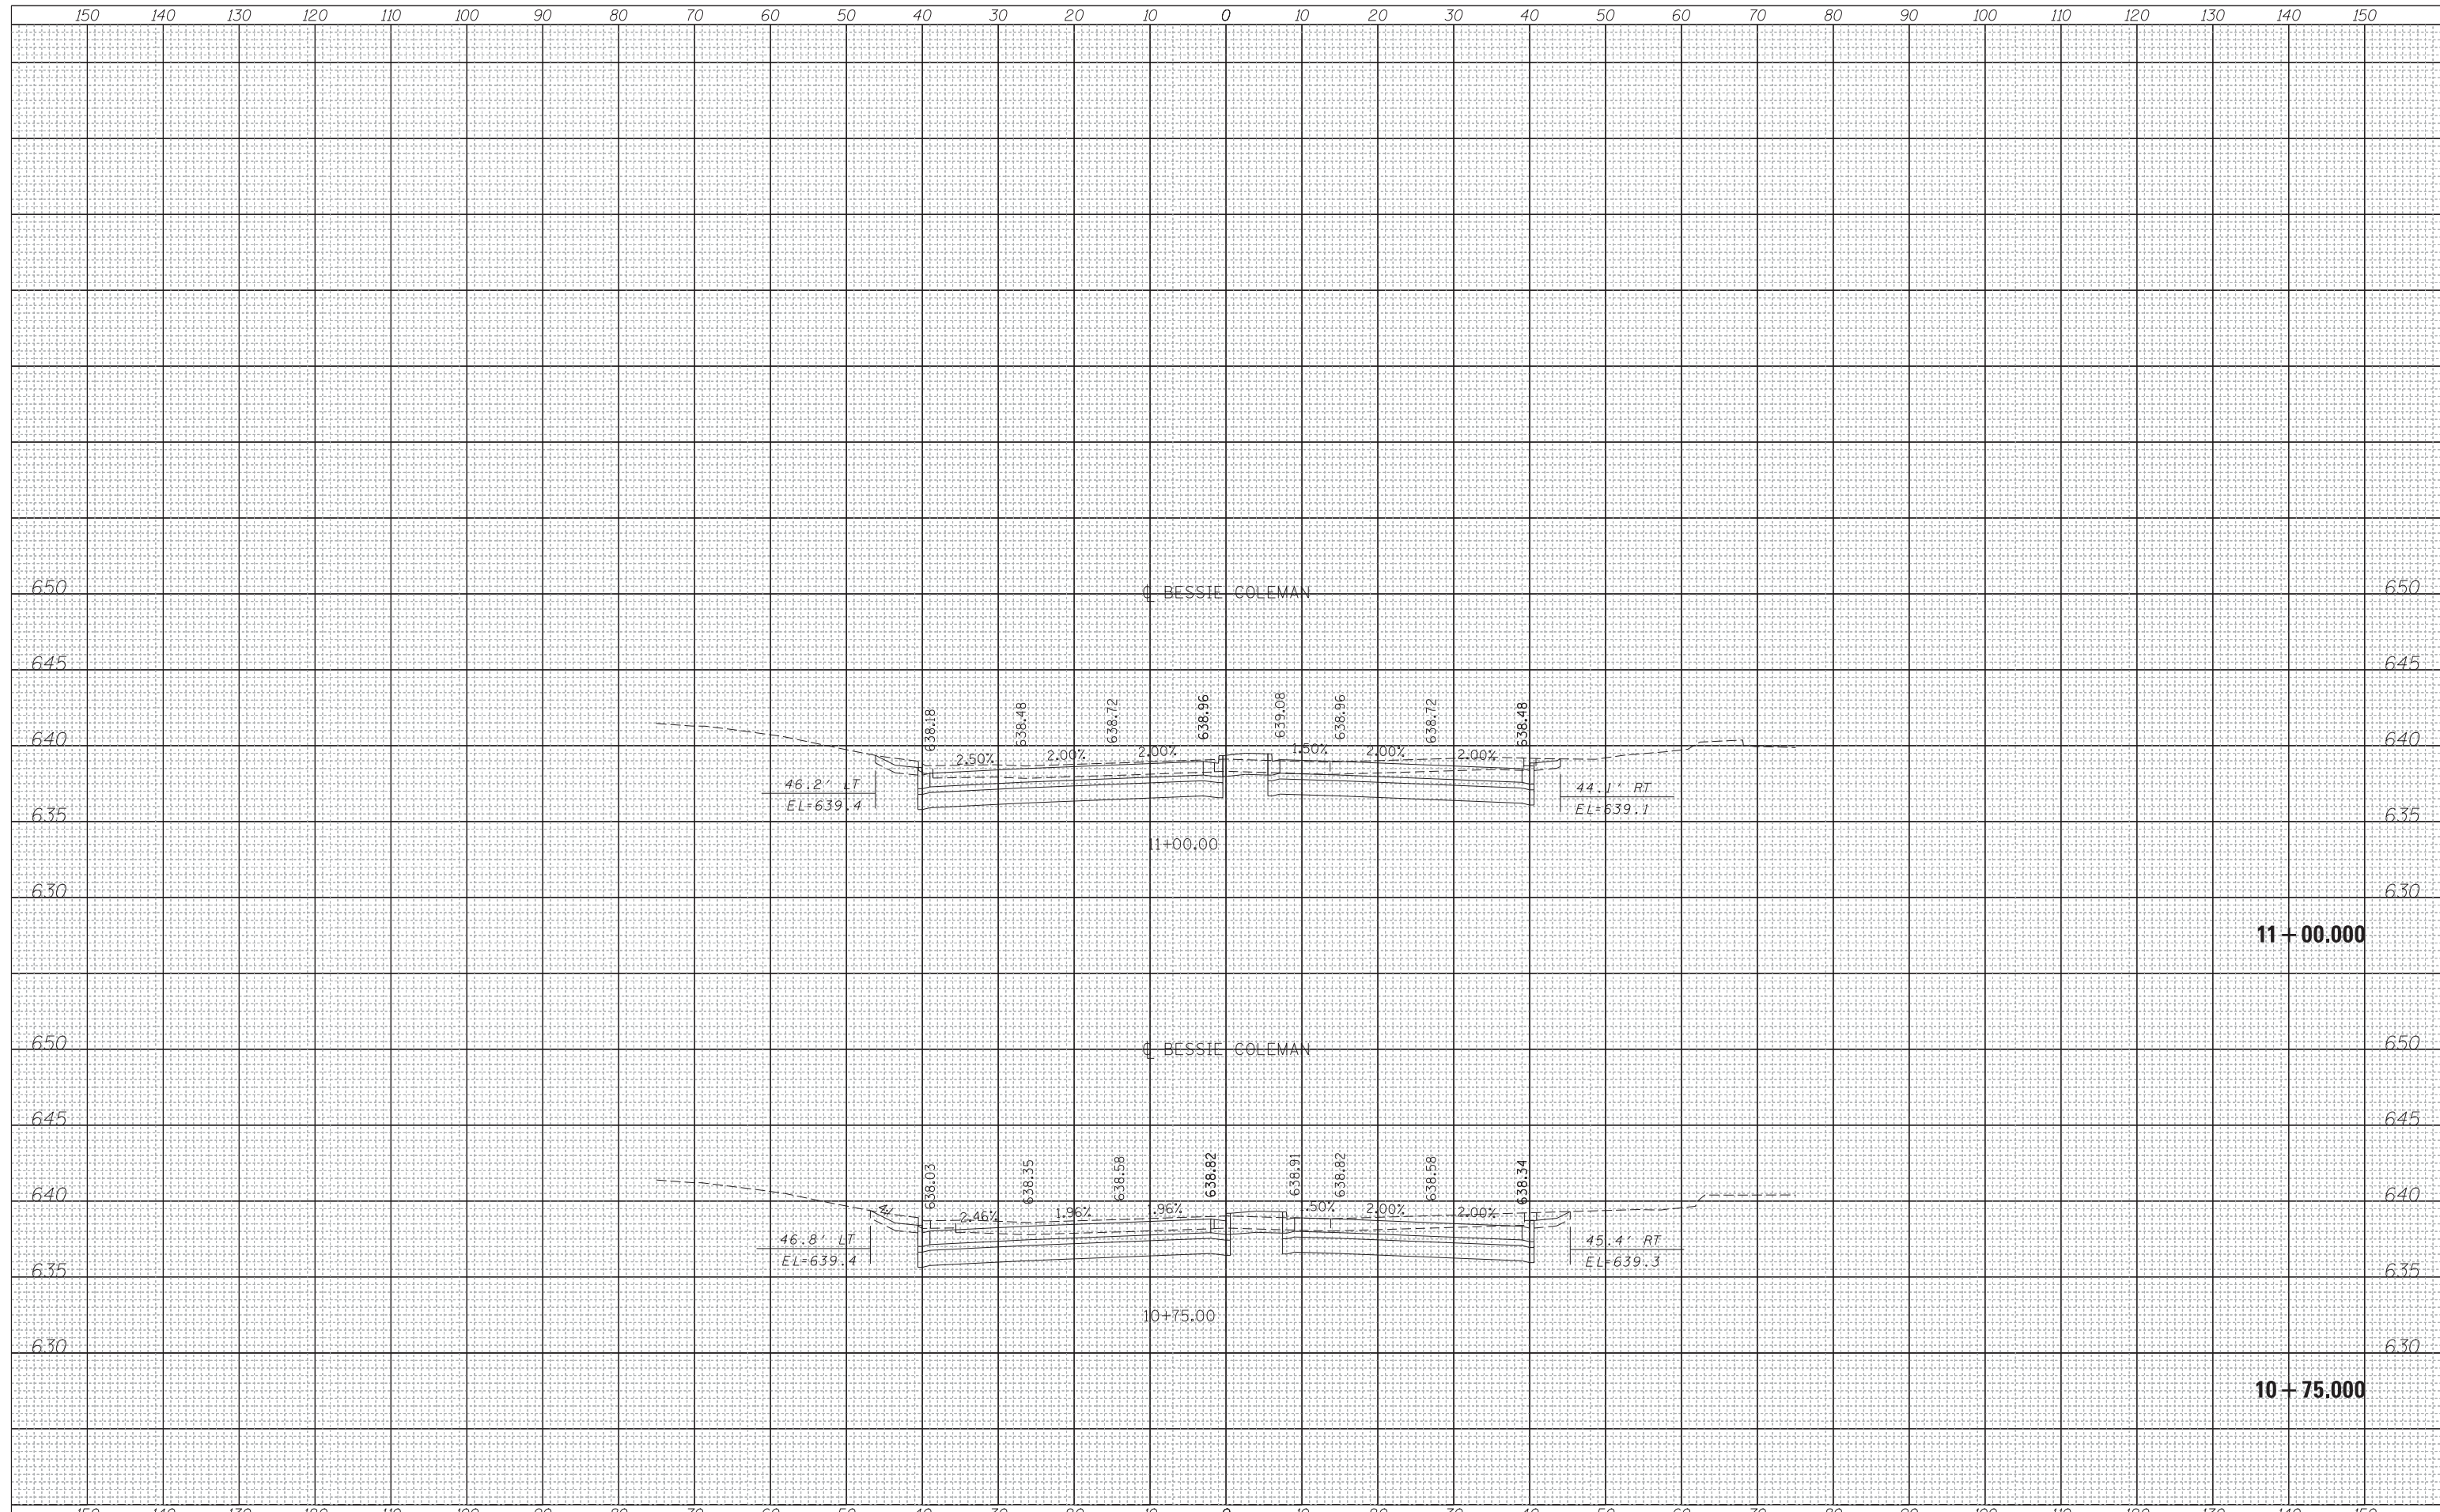

HNTB	USER NAME = mksir	DESIGNED - LLS/MMK	REVISED -	STATE OF ILLINOIS DEPARTMENT OF TRANSPORTATION	BESSIE COLEMAN DRIVE			F.A.P. RTÉ.	SECTION	COUNTY	TOTAL SHEETS	SHEET NO.
	PLOT SCALE = 10:1	DRAWN - MMK	REVISED -		330	0150-WRS	COOK	537	508			
	PLOT DATE = 24-OCT-2012	CHECKED - LLS	REVISED -		CONTRACT NO. 60P35							
	DATE - 10/19/2012	DATE - 10/19/2012	REVISED -		ILLINOIS FED. AID PROJECT							

FILE NAME = \\chw00\projects\30120\B\GEOPAK_Mannheim\0160P35-sht-XS-Bessie.dgn