


FINAL SURVEY NO.	SURVEYED PLOTTED AREAS CHECKED	BY	DATE

ORIGINAL SURVEY NO.	SURVEYED PLOTTED AREAS CHECKED	BY	DATE

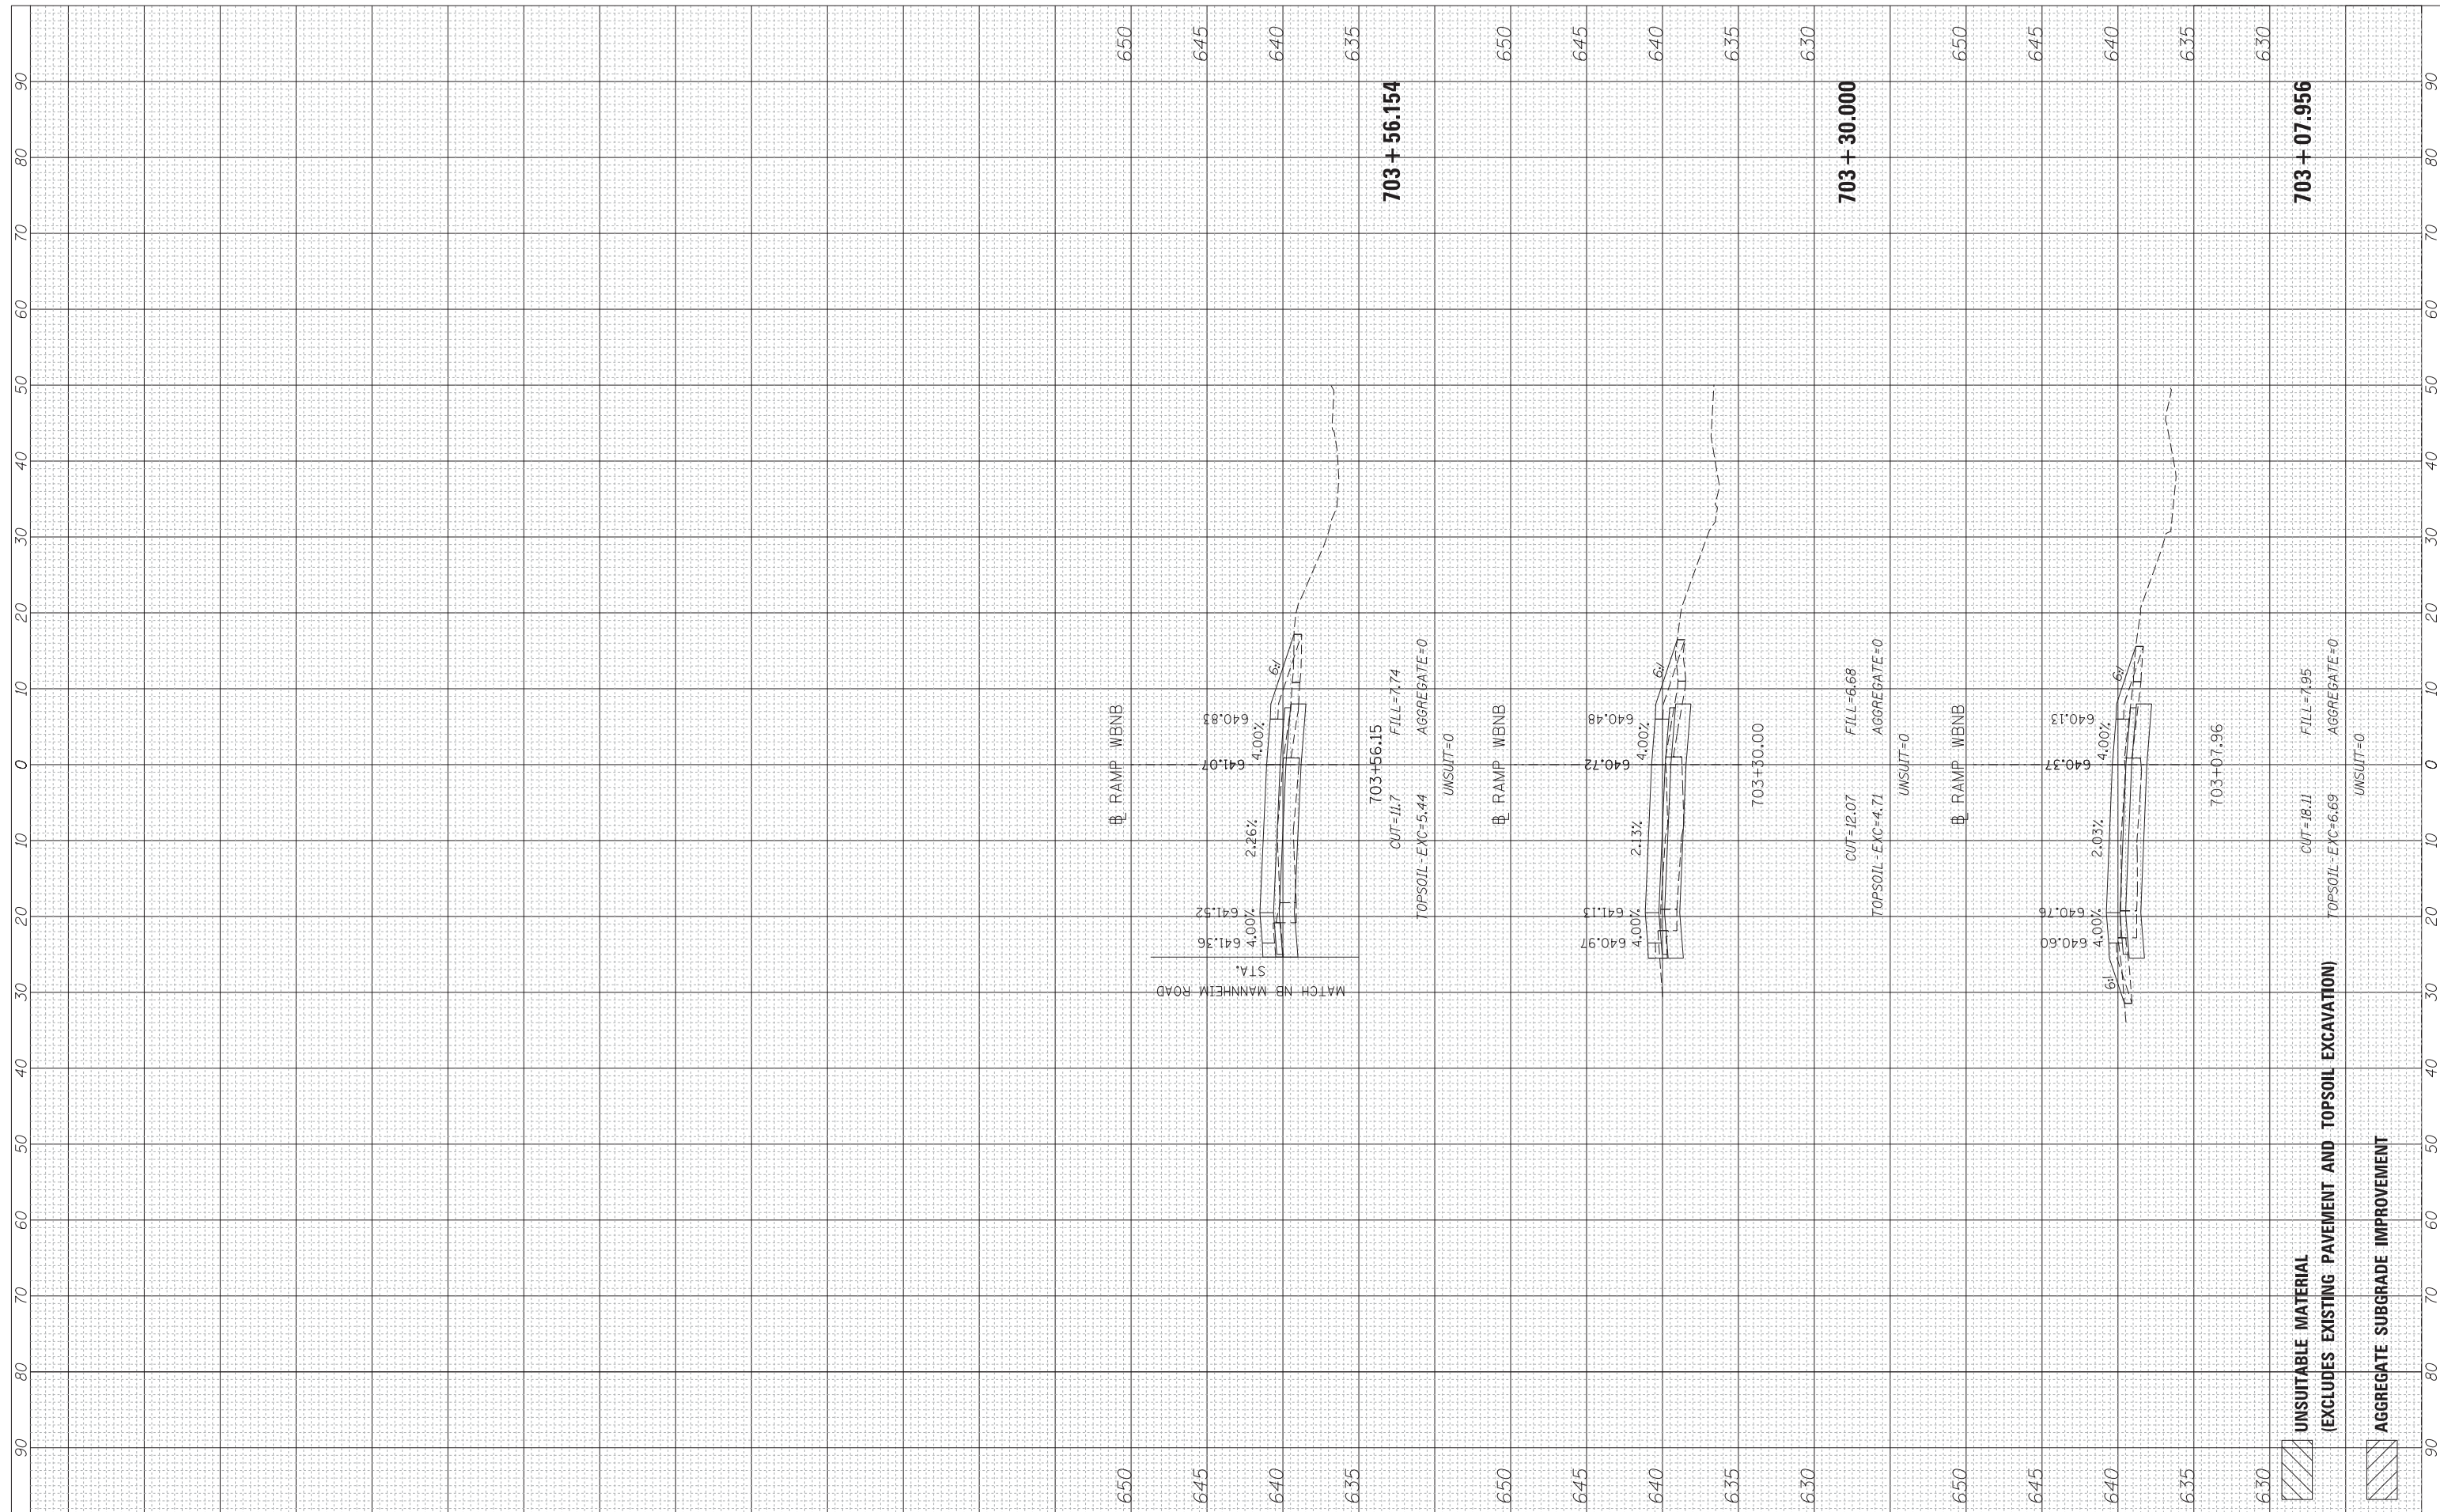

HNTB	USER NAME = lsupencheck	DESIGNED - LLS	REVISED -
		DRAWN - MMK/LLS	REVISED -
	PLOT SCALE = 10:1	CHECKED - LLS	REVISED -
	PLOT DATE	DATE - 10/19/2012	REVISED -

**STATE OF ILLINOIS
DEPARTMENT OF TRANSPORTATION**

SCALE: 1"=10'		SHEET	OF	SHEETS	STA. 703+07.956 TO STA. 703+56.154
RAMP WB NB					

F.A.P. RTE. 330	SECTION 0105-WRS	COUNTY COOK	TOTAL SHEETS 537	SHEET NO. 535
CONTRACT NO. 60P35				
ILLINOIS FED. AID PROJECT				

FILE NAME = \\chiw00\Projects\30120\B\GEOPAK_Mannheim\160P35-sht-XS-RampWNB.dgn