


# FOR INFORMATION ONLY

STATE OF ILLINOIS  
DEPARTMENT OF TRANSPORTATION

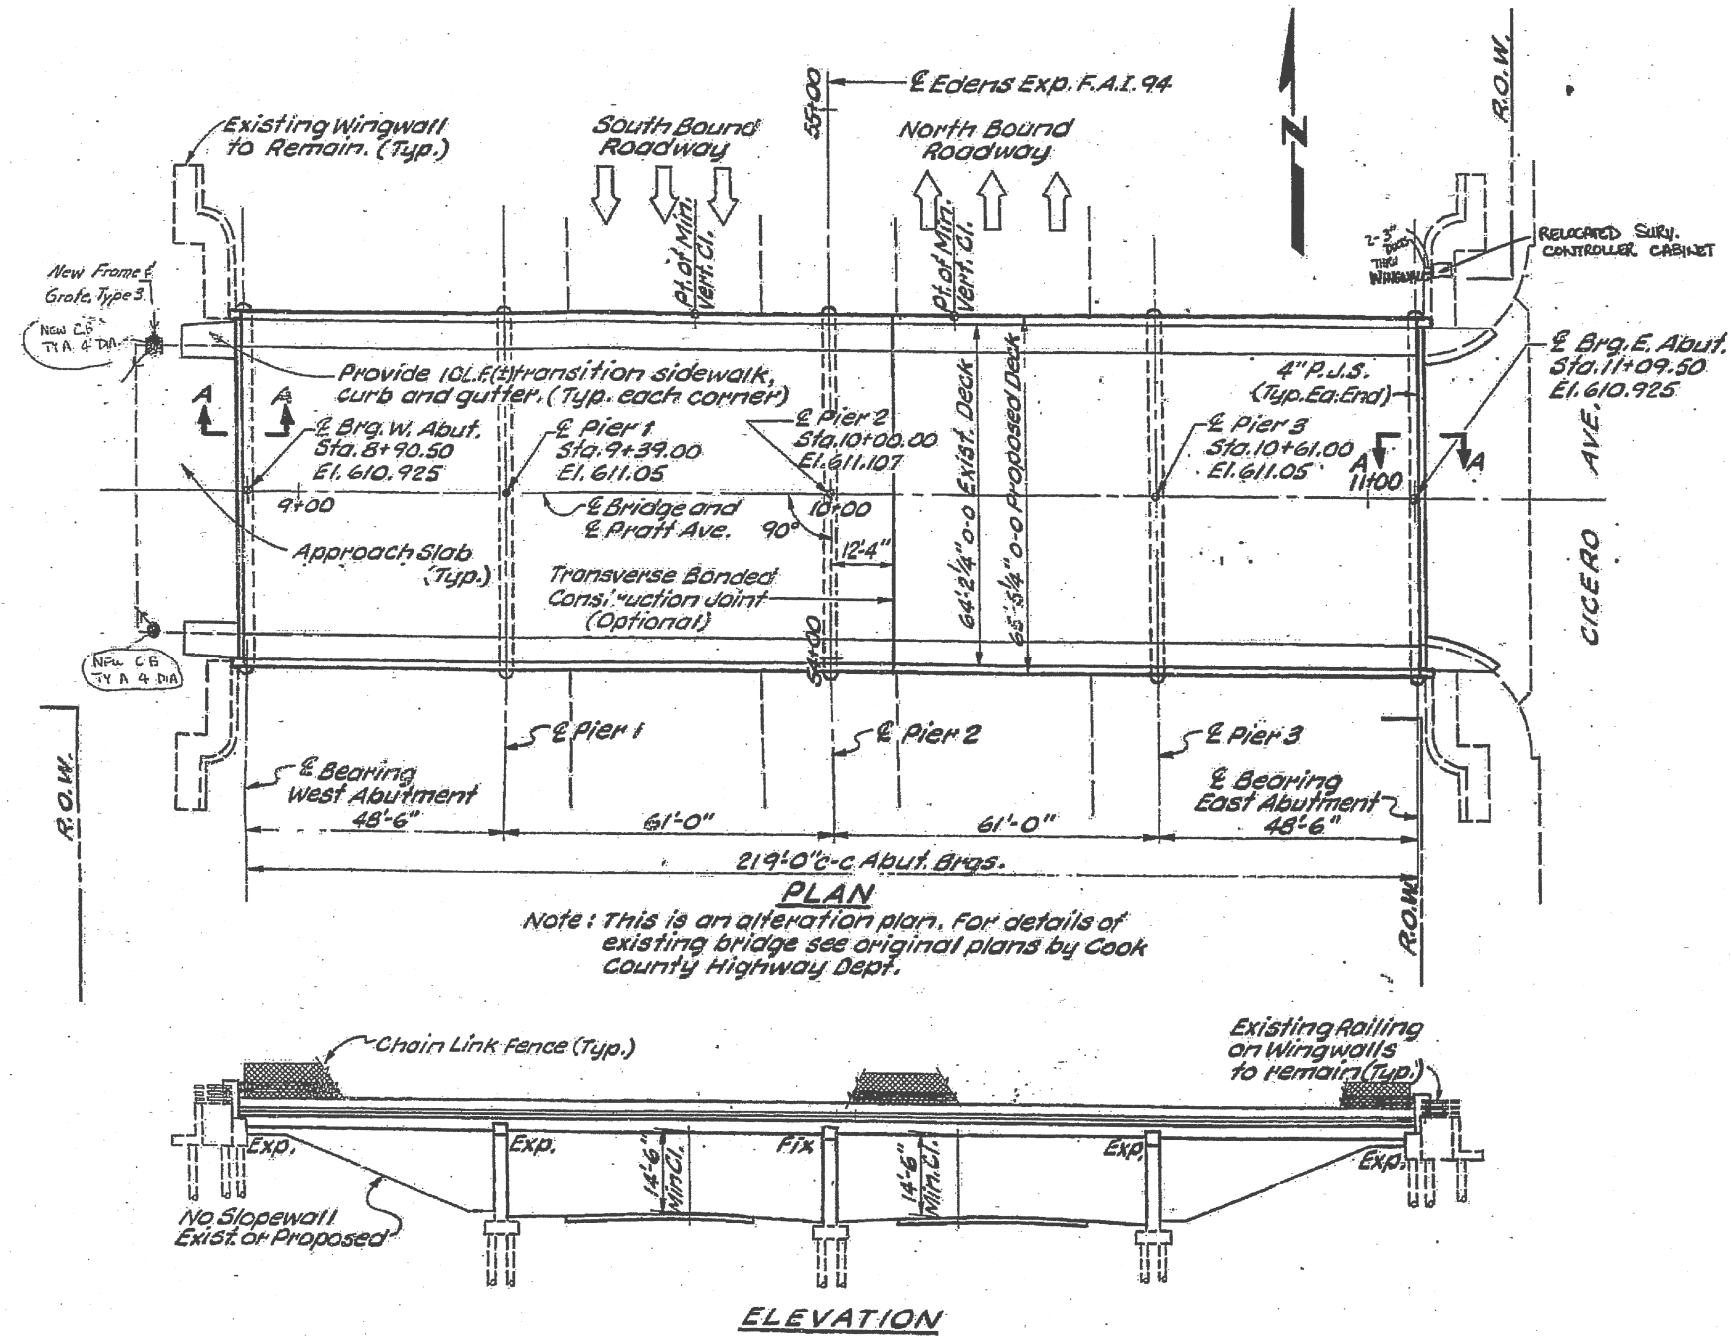

FILE NAME :	USER NAME : pyzanoskirb	DESIGNED -	REVISED -	STATE OF ILLINOIS DEPARTMENT OF TRANSPORTATION	STRUCTURE PLAN I-94 AT PRATT AVE. LOCATION 1: SN 016-0831	F.A.I. RTE.	SECTION	COUNTY	TOTAL SHEETS	SHEET NO.	
ct:\pe_work\p1dot\pyzanoskirb\0310238\0141812-sht-plan.dgn		DRAWN -	REVISED -			94 & 290	2012-0241	COOK	13	5	
PLOT SCALE = 100.0000' / 1"		CHECKED -	REVISED -			CONTRACT NO. 60T69					
PLOT DATE = 8/8/2012		DATE -	REVISED -			FED. ROAD DIST. NO. 1 ILLINOIS FED. AID PROJECT					
					SCALE:	SHEET NO. 1 OF 2 SHEETS		STA.	TO STA.		