


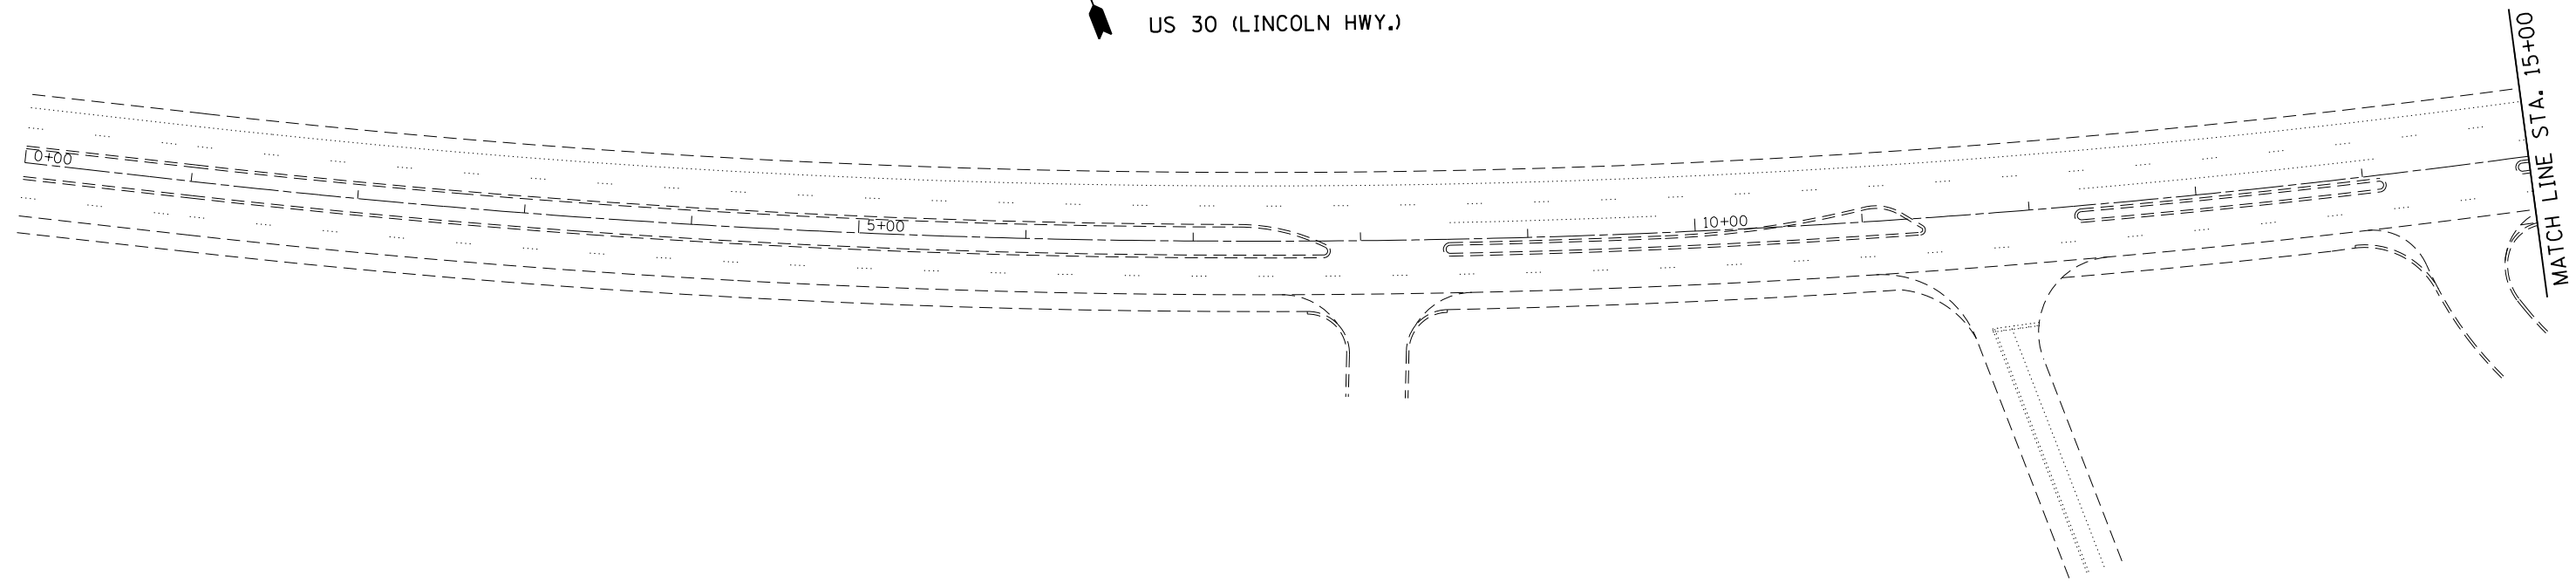


US 30 (LINCOLN HWY.)



US 30 (LINCOLN HWY.)

IMPROVEMENT BEGINS AT STATION 27+07

I-80

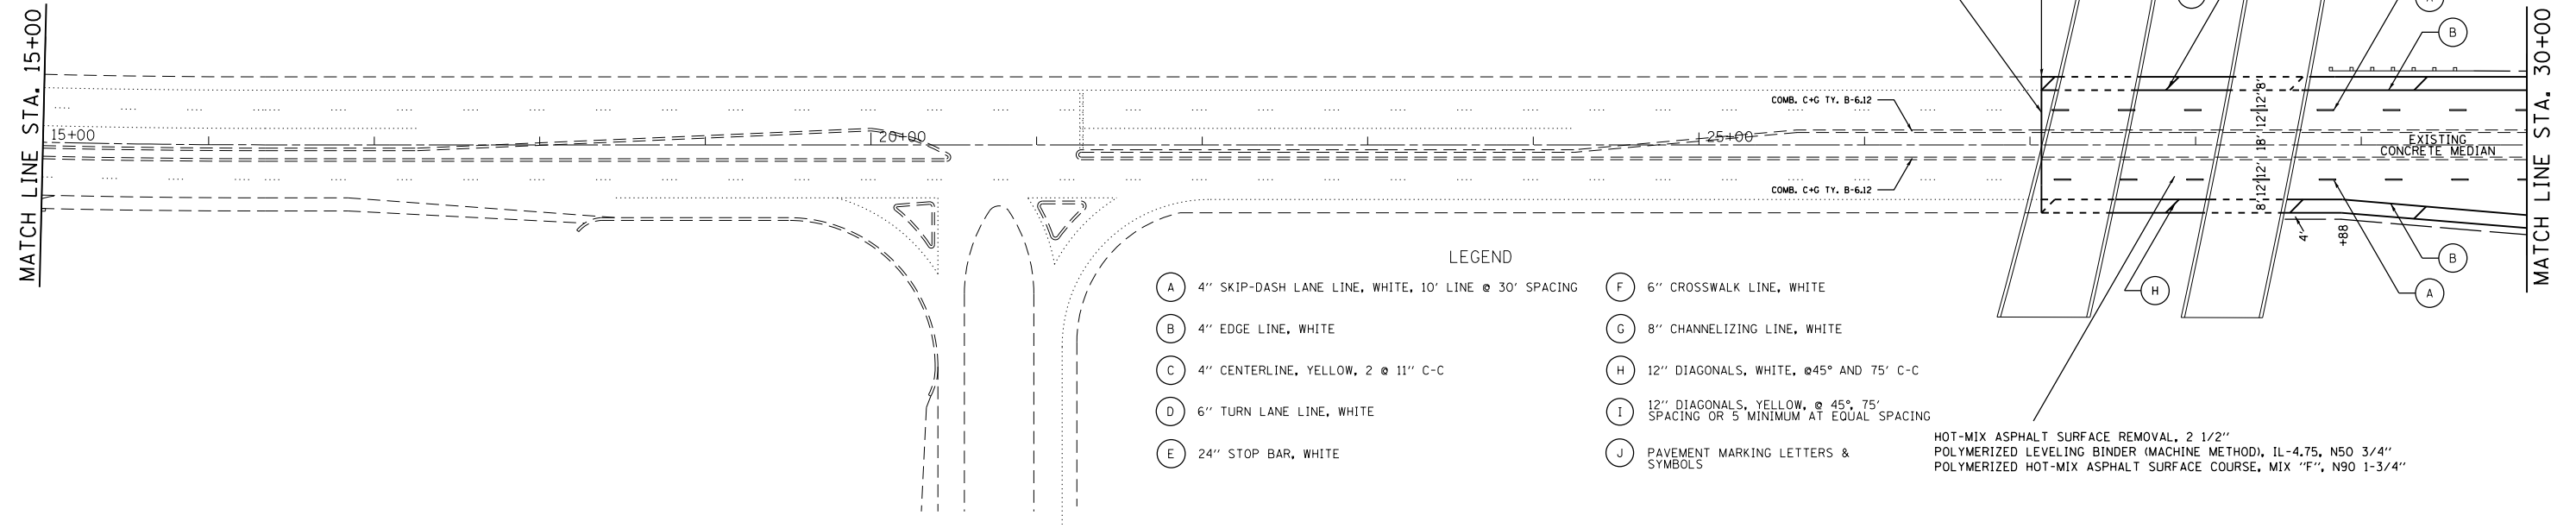

- LEGEND
- (A) 4" SKIP-DASH LANE LINE, WHITE, 10' LINE @ 30' SPACING
 - (B) 4" EDGE LINE, WHITE
 - (C) 4" CENTERLINE, YELLOW, 2 @ 11" C-C
 - (D) 6" TURN LANE LINE, WHITE
 - (E) 24" STOP BAR, WHITE
 - (F) 6" CROSSWALK LINE, WHITE
 - (G) 8" CHANNELIZING LINE, WHITE
 - (H) 12" DIAGONALS, WHITE, @ 45° AND 75° C-C
 - (I) 12" DIAGONALS, YELLOW, @ 45°, 75° SPACING OR 5' MINIMUM AT EQUAL SPACING
 - (J) PAVEMENT MARKING LETTERS & SYMBOLS

RAMPS

FILE NAME =	USER NAME = r1osfj	DESIGNED -	REVISED -
c:\pwwork\p1dot\r1osfj\d0310554\0149112-sh1-plan.dgn		DRAWN -	REVISED -
Default	PLOT SCALE = 100.0000' / in.	CHECKED -	REVISED -
	PLOT DATE = 10/29/2012	DATE -	REVISED -

**STATE OF ILLINOIS
DEPARTMENT OF TRANSPORTATION**

ROADWAY AND PAVEMENT MARKINGS PLAN

SCALE: SHEET 1 OF 4 SHEETS STA. 27+07 TO STA. 30+00

F.A.P. RTE.	SECTION	COUNTY	TOTAL SHEETS	SHEET NO.
353	13RS-7	WILL	30	10
CONTRACT NO. 60T89				
ILLINOIS NON FED. AID PROJECT				