


STUENKEL ROAD
HARLEM AVENUE TO RIDGELAND AVENUE
STATION 15941+46.23 TO STATION 16003+46.49

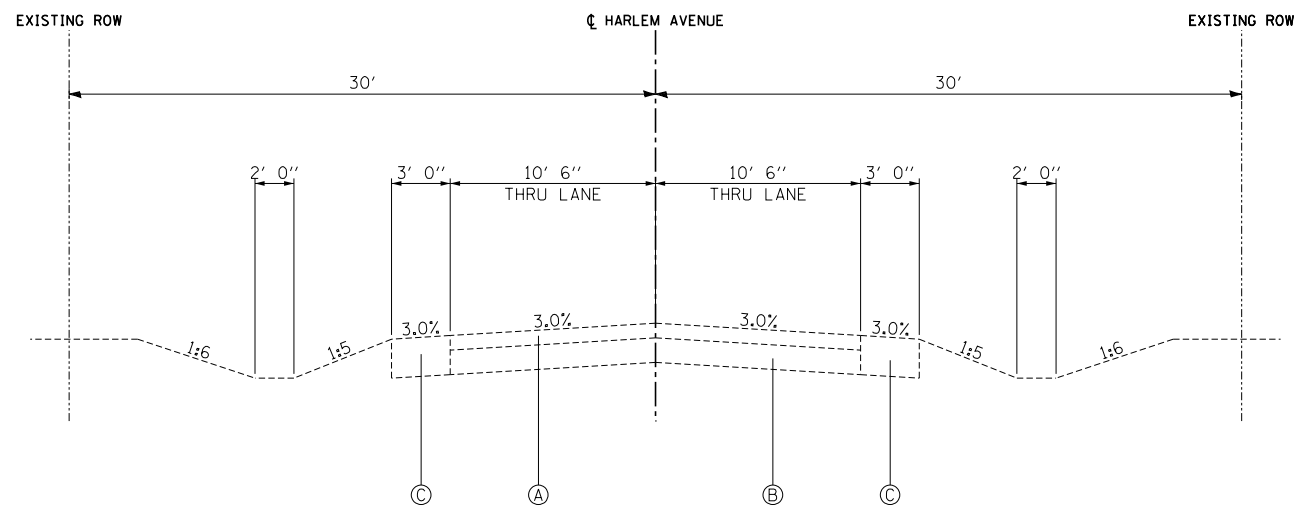

HARLEM AVENUE
STATION 590+00.00 TO STATION 609+35.32

- Ⓐ EXISTING HMA PAVEMENT, 5"±
- Ⓑ EXISTING AGGREGATE SUBBASE, 7"±
- Ⓒ EXISTING AGGREGATE SHOULDER, 5"±

TYLIN INTERNATIONAL	USER NAME =	DESIGNED - JTP	REVISED -
	PLOT SCALE =	DRAWN - JTP	REVISED -
	PLOT DATE =	CHECKED - JPM	REVISED -
		DATE - 9/19/2012	REVISED - 11/2/2012

STATE OF ILLINOIS
DEPARTMENT OF TRANSPORTATION

STUENKEL ROAD AT I-57 (HARLEM AVENUE TO RIDGELAND AVENUE)
STUENKEL ROAD EXISTING TYPICAL SECTION

SCALE: N.T.S. SHEET 1 OF 1 SHEETS STA. TO STA.

F.A.I. RTE.	SECTION	COUNTY	TOTAL SHEETS	SHEET NO.
57	2012-048R	WILL	206	20
CONTRACT NO. 60V41			ILLINOIS FED. AID PROJECT	