
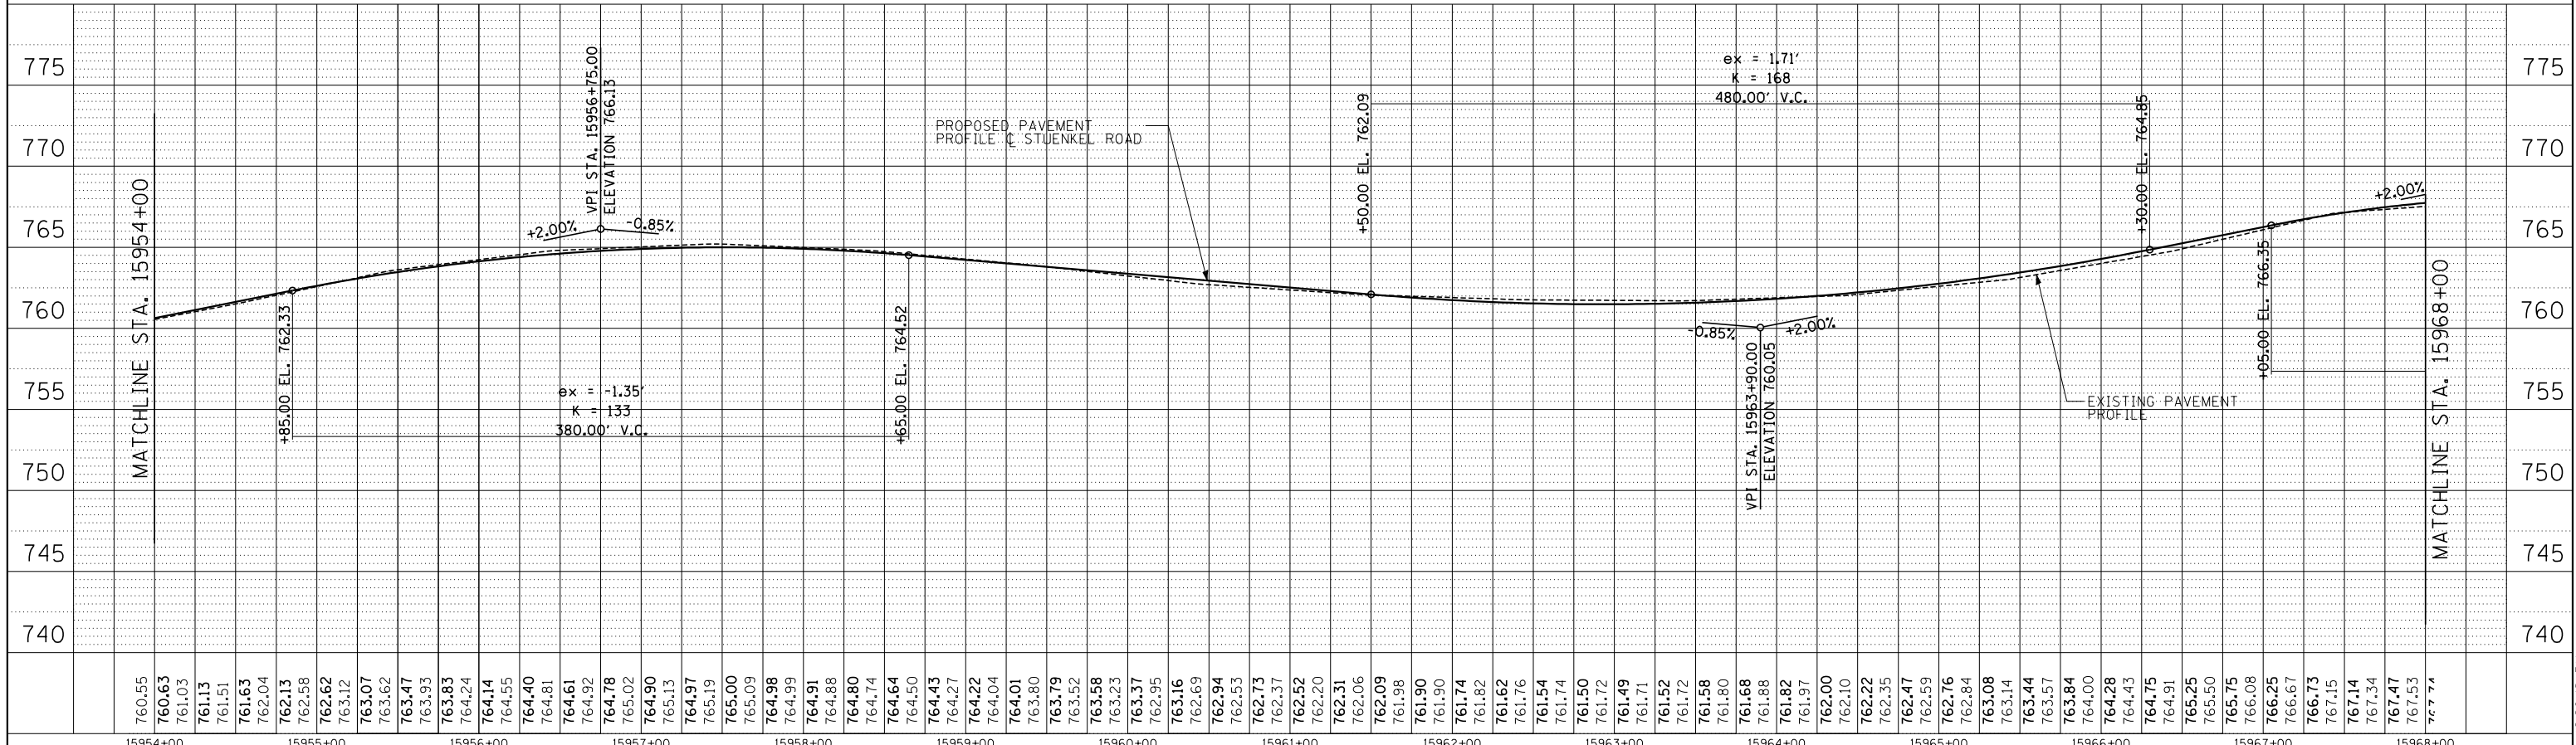
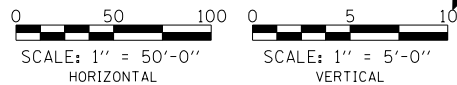


PLAN	SURVEYED	BY	DATE
	ALIGNED		
	RT. OF WAY CHECKED		
	NO.		
	GRID FILE NAME		

PROFILE	SURVEYED	BY	DATE
	B.M. NOTED		
	GRADES CHECKED		
	NO.		
	STRUCTURE NOTATIONS CHRD		

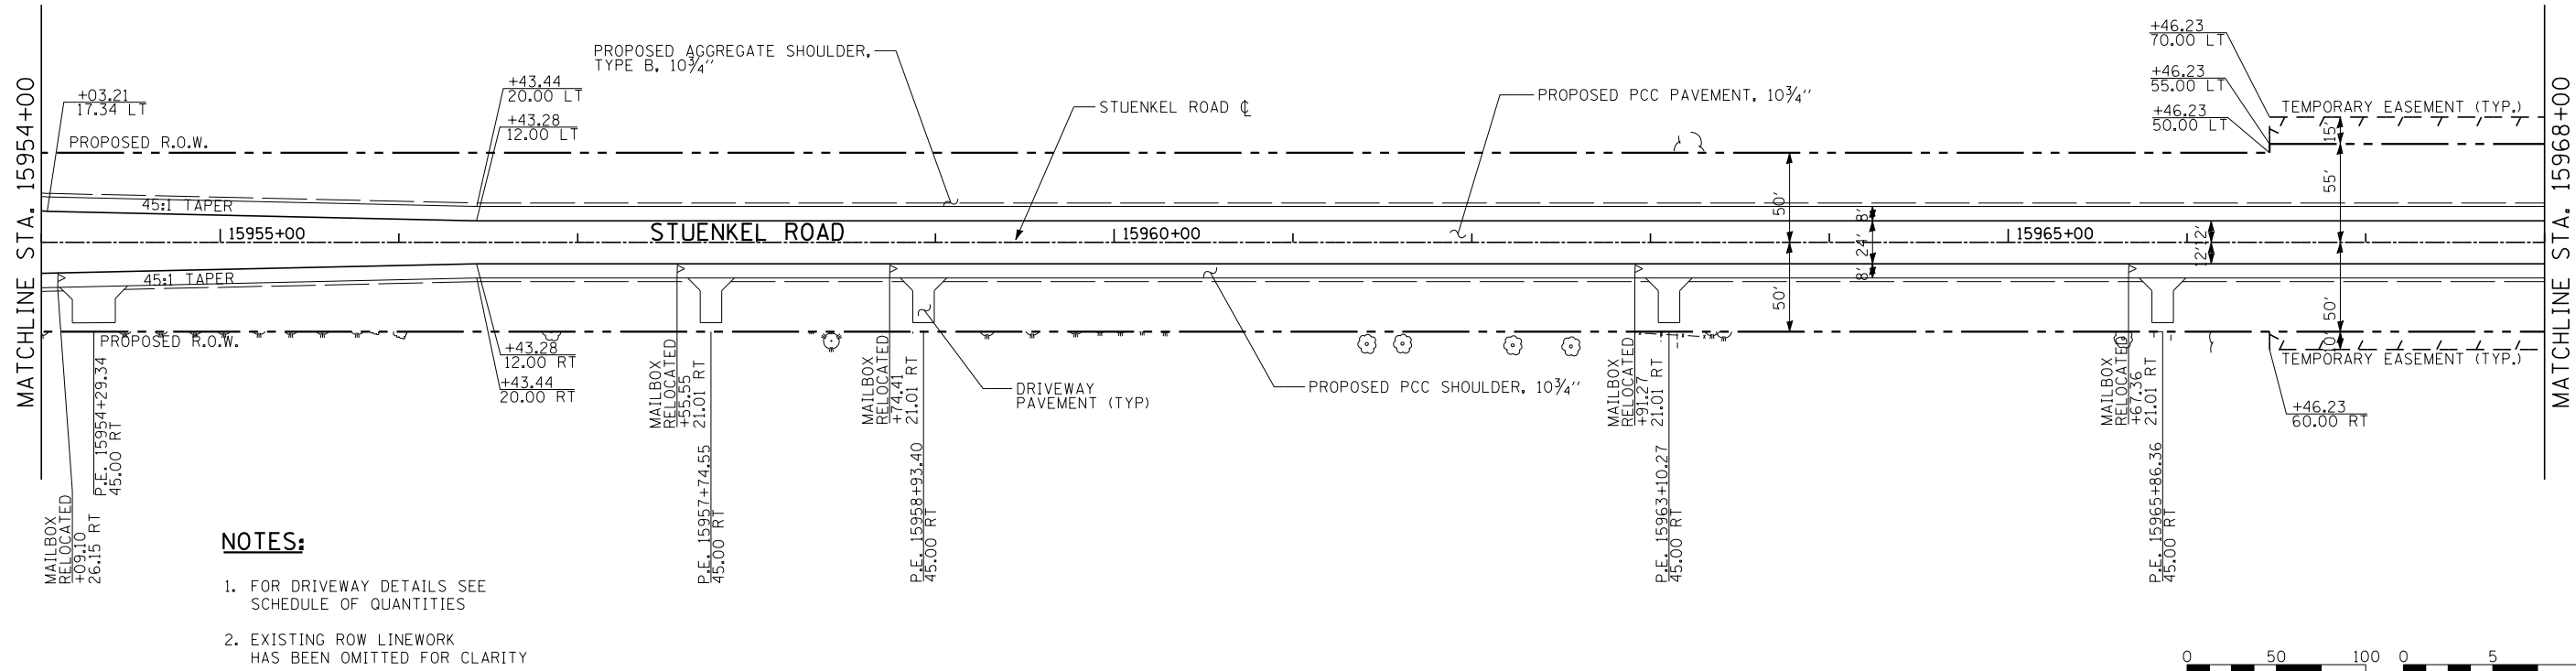

740	745	750	755	760	765	770	775	
15954+00	15955+00	15956+00	15957+00	15958+00	15959+00	15960+00	15961+00	15962+00	15963+00	15964+00	15965+00	15966+00	15967+00	15968+00	
760.55	760.63	761.03	761.13	761.51	761.63	762.04	762.13	762.58	762.62	763.07	763.62	763.47	763.93	763.83	764.24	764.14	764.55	764.40	764.81	764.61	764.92	764.78	765.02	764.90	764.97	765.19	765.00	765.09	764.98	764.99	764.91	764.88	764.80	764.74	764.64	764.50	764.43	764.27	764.22	764.04	764.01	763.80	763.79	763.52	763.58	763.23	763.37	763.16	762.69	762.94	762.53	762.73	762.37	762.52	762.20	762.31	762.06	762.09	761.98	761.90	761.74	761.82	761.76	761.54	761.74	761.50	761.72	761.49	761.71	761.52	761.72	761.58	761.80	761.68	761.88	761.97	762.00	762.10	762.22	762.35	762.47	762.76	762.84	763.08	763.14	763.44	763.57	763.84	764.00	764.28	764.43	764.75	764.91	765.10	765.50	765.75	766.08	766.25	766.67	766.73	767.14	767.34	767.47	767.53	767.74