


NOTE:
SEE HARLEM AVENUE MAINTENANCE OF TRAFFIC - DETOUR PLAN FOR ADVANCED SIGNING

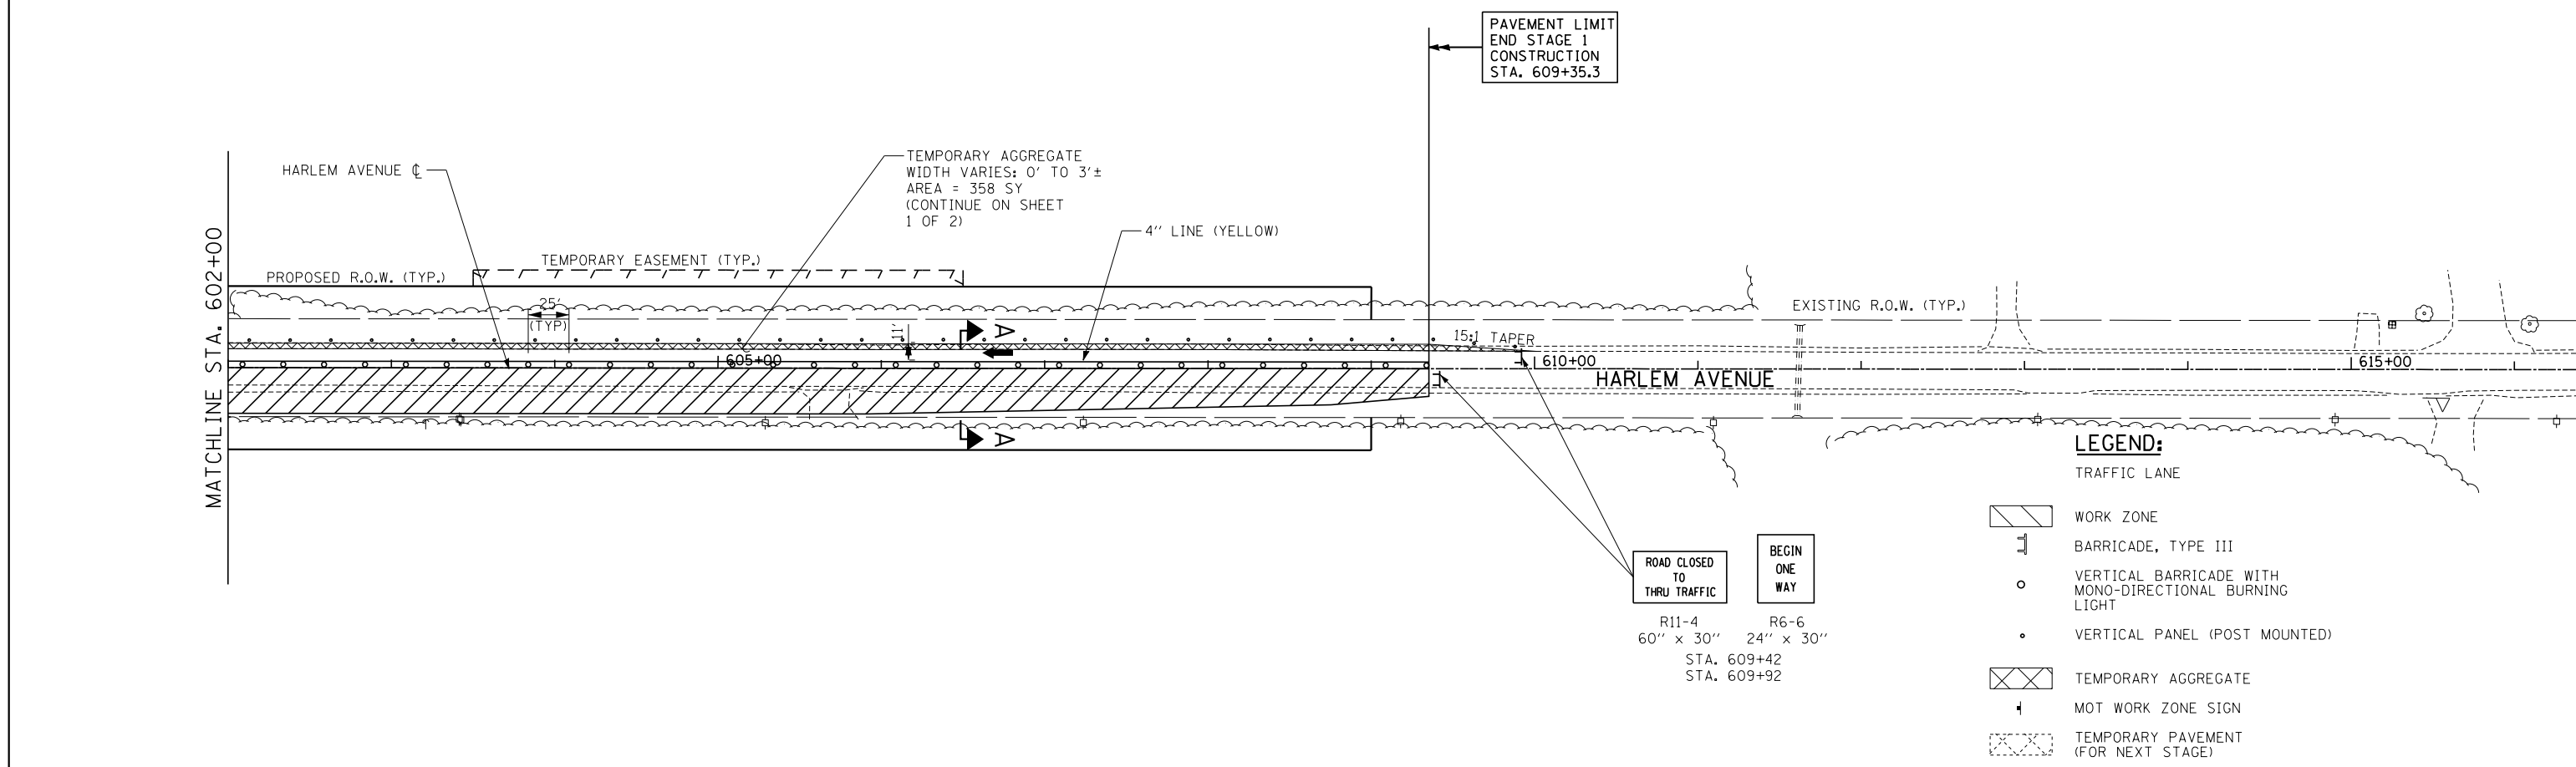

- LEGEND:**
- TRAFFIC LANE
 - BARRICADE, TYPE III
 - VERTICAL BARRICADE WITH MONO-DIRECTIONAL BURNING LIGHT
 - VERTICAL PANEL (POST MOUNTED)
 - TEMPORARY AGGREGATE
 - MOT WORK ZONE SIGN
 - TEMPORARY PAVEMENT (FOR NEXT STAGE)

TYLIN INTERNATIONAL USER NAME = PLOT SCALE = PLOT DATE =	DESIGNED - JTP DRAWN - JTP CHECKED - JPM DATE - 9/19/2012	REVISED - REVISED - REVISED - REVISED - 11/2/2012	STATE OF ILLINOIS DEPARTMENT OF TRANSPORTATION	STUENKEL ROAD AT I-57 (HARLEM AVENUE TO RIDGELAND AVENUE) MAINTENANCE OF TRAFFIC PLAN - STAGE 1 - HARLEM AVENUE		F.A. RTE. 57 SECTION 2012-048R COUNTY WILL TOTAL SHEETS 206 SHEET NO. 46	CONTRACT NO. 60V41 ILLINOIS FED. AID PROJECT
	SCALE: 1" = 50' SHEET 2 OF 2 SHEETS STA. 590+00 TO STA. 609+35						
	P:\602612(I-57 @ Stuenke)\Road\C2(Interchange)\C2.Stuenke1.MOT102.dgn						

11/2/2012 12:27:09 PM