



### OPTION 1

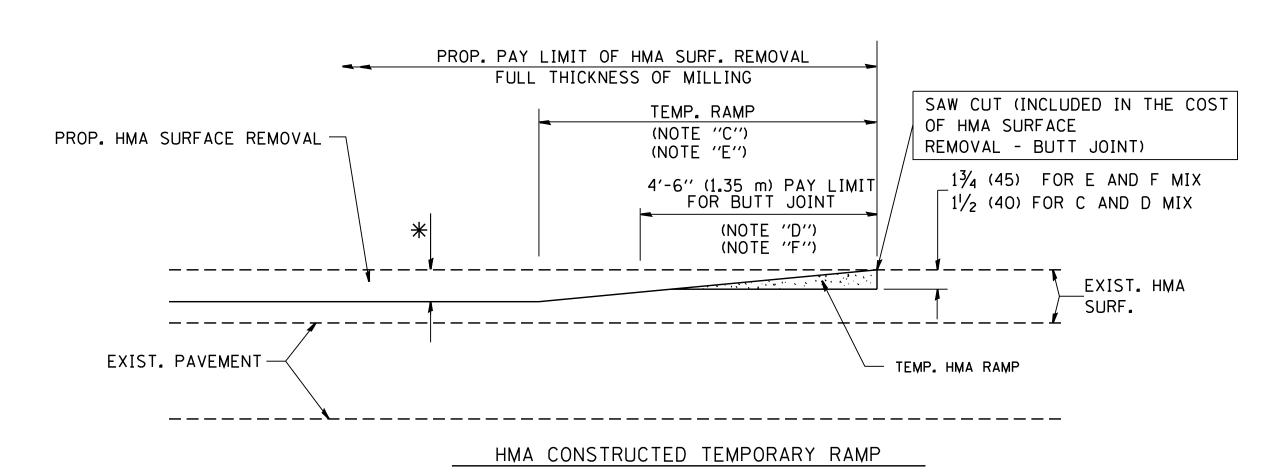


### OPTION 2


### TYPICAL TEMPORARY RAMP

(FOR BUTT JOINT AND HMA TAPER SEE DETAIL BELOW)

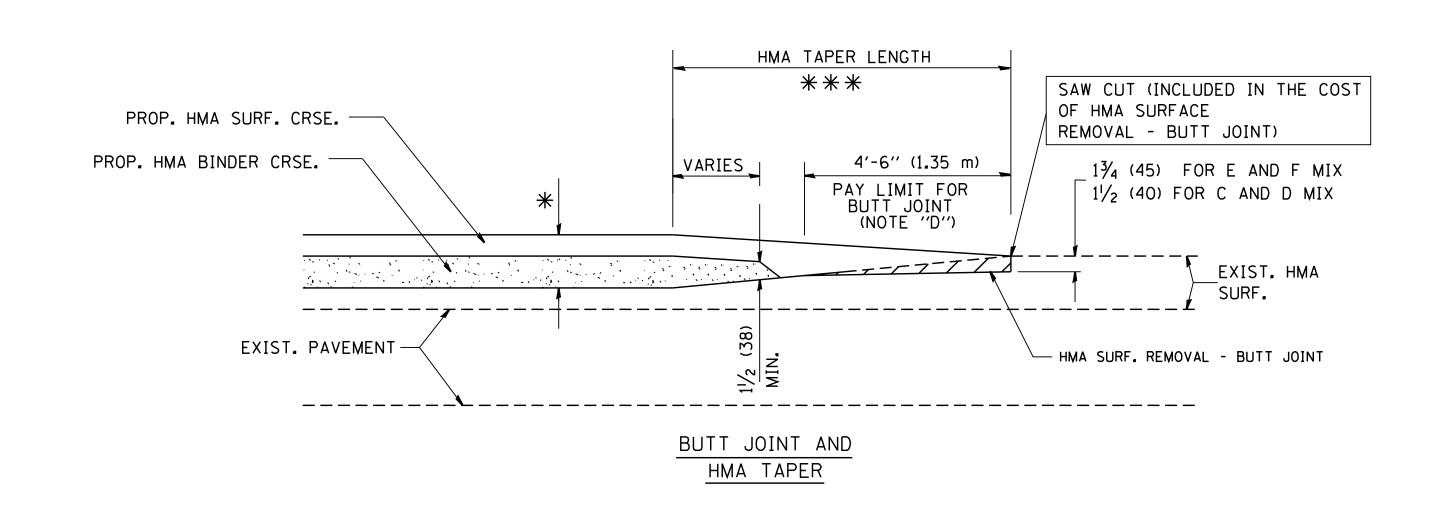

## TYPICAL BUTT JOINT AND HMA TAPER FOR MILLING AND RESURFACING

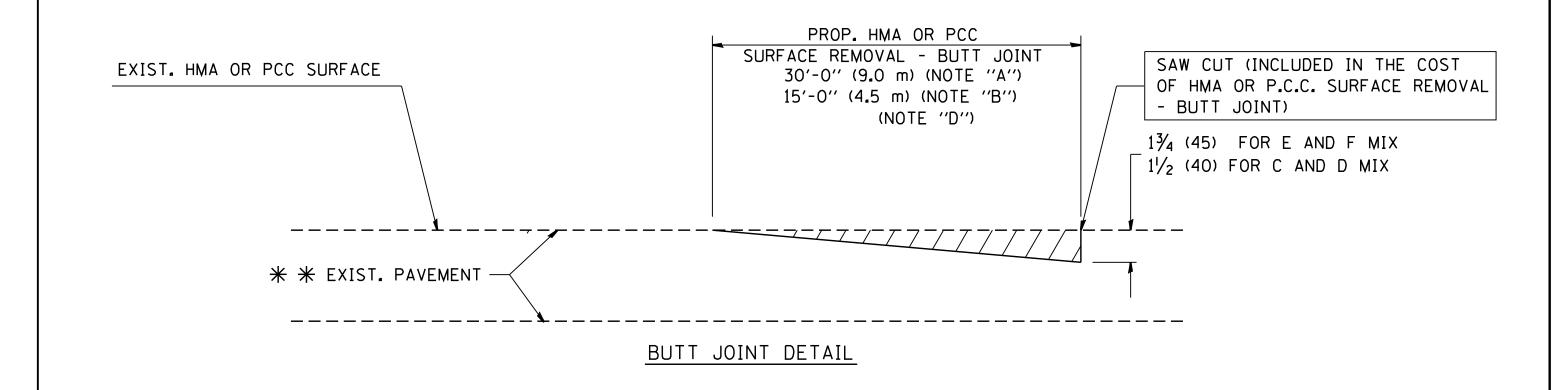

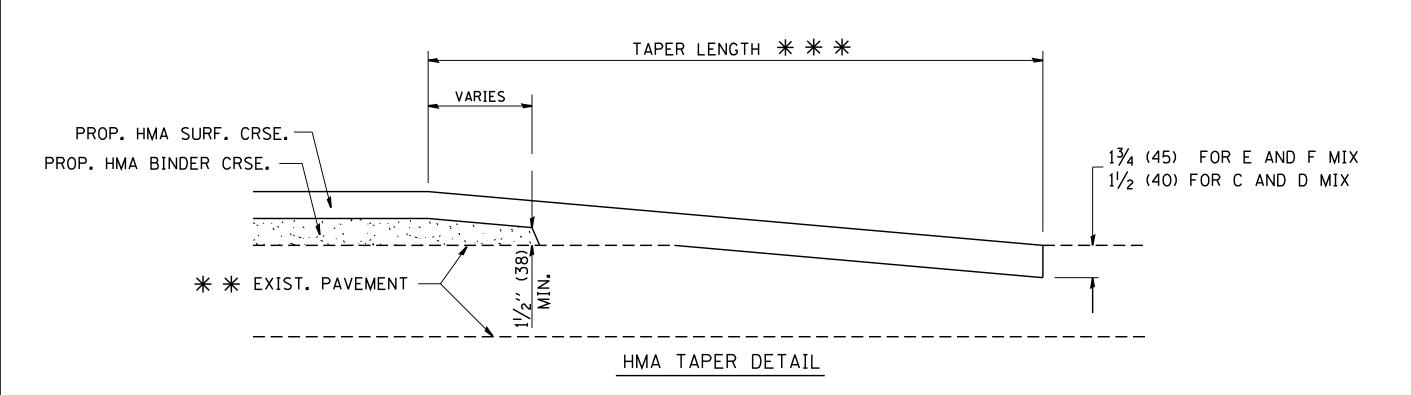

# TYPICAL BUTT JOINT AND HMA TAPER FOR RESURFACING ONLY

\* \* PC CONCRETE, HMA OR HMA RESURFACED PAVEMENT.

### NOTES

- A: MAINLINE ROADWAYS AND MAJOR SIDE ROADS.
- B: MINOR SIDE ROADS.
- C: THE TEMP. RAMP SHALL BE CONSTRUCTED IMMEDIATELY UPON REMOVAL OF THE EXISTING HMA SURFACE.
- D: THE BUTT JOINT SHALL BE CONSTRUCTED IMMEDIATELY PRIOR TO PLACING THE PROPOSED HMA COURSES.
- E: TAPER THE TEMP. RAMP AT A RATE OF 3'-0" (900 mm) PER 1 INCH (25 mm) OF MILLING THICKNESS.
- F: INSTALLATION AND REMOVAL OF THE 4'-6" (1.35 m) TEMP. RAMP IS INCLUDED IN COST OF HMA SURFACE REMOVAL BUTT JOINT
- G: SEE ARTICLE 406.08 AND 406.14 OF THE STANDARD SPECIFICATIONS FOR "HMA AND/OR PCC SURFACE REMOVAL, BUTT JOINT".
- \* SEE TYPICAL SECTIONS FOR MILLING THICKNESS.

\*\* \*\* \*\* 20'-0" (6.1 m) PER 1 (25) RESURFACING (NOTE "A") 10'-0" (3.0 m) PER 1 (25) RESURFACING (NOTE "B")

#### BASIS OF PAYMENT:

THE BUTT JOINT WILL BE PAID FOR AT THE CONTRACT UNIT PRICE PER SQUARE YARD (SQUARE METER)
FOR "HOT-MIX ASPHALT SURFACE REMOVAL - BUTT JOINT" OR FOR "PORTLAND CEMENT CONCRETE SURFACE REMOVAL - BUTT JOINT".

SCALE: NONE

ALL DIMENSIONS ARE IN INCHES (MILLIMETERS) UNLESS OTHERWISE SHOWN.

FILE NAME =	USER NAME = gaglianobt	DESIGNED - M. DE YONG	REVISED -	- R. SH	HAH 10-25-94
W:\diststd\22x34\bd32.dgn		DRAWN -	REVISED -	- A. AE	BBAS 03-21-97
	PLOT SCALE = 50.0000 '/ IN.	CHECKED -	REVISED -	- M. G(	OMEZ 04-06-01
	PLOT DATE = 1/4/2008	DATE - 06-13-90	REVISED -	- R. BC	ORO 01-01-07

STATE OF ILLINOIS						
DEPARTMENT	<b>OF</b>	TRANSPORTATION				

BUTT JOINT AND					F.A RTE.	SECTION		COUNTY	TOTAL SHEETS	SHEET NO.
HMA TAPER DETAILS									206	110
					BD400-05	BD32	CONTRACT	NO.		
SHEET NO. 1	OF 1	SHEETS	STA.	TO STA.	EED DO	DAD DIST NO 1	ILLINOIS FED AL	ID PPO IECT		