
FILE NAME =	USER NAME = gaglianobt	DESIGNED - LHA	REVISED - J. OBERL
W:\diststd\22x34\tc10.dgn		DRAWN -	REVISED - A. HOUSE
	PLOT SCALE = 50.000 '/ IN.	CHECKED -	REVISED - A. HOUSE
	PLOT DATE = 1/4/2008	DATE - 06-89	REVISED -T. RAMMACH

	TRAFFIC CON	TROL AND PI	ROTECTION FOR
	NOTES: A. FOR NO LANE RESTRICTIO 1. SIDE ROAD WITH A SPEED SHOWN ON THE DRAWING A	N ON THE SIDE ROAD OF LIMIT OF 40 MPH (60 K ND AS DIRECTED BY THE AHEAD SIGN 36 × 36 ( IT APPROXIMATELY 200' THE MAIN ROUTE SHAL TYPE II OR TYPE III B THE CLOSED PORTION. LIMIT GREATER THAN 40 G AND AS DIRECTED BY AHEAD SIGN 48 × 48 ( I APPROXIMATELY 500' THE MAIN ROUTE SHAL I BARRICADES, 1/2 OF T N. BETWEEN THE BEGINNIN DNE, A SINGLE HEADED A	R DRIVEWAYS (m/h) OR LESS AS E ENGINEER: (900×900) WITH A FLASHER (900×900) WITH A FLASHER (60 m) IN ADVANCE L BE PROTECTED BY BARRICADES, 1/3 OF O MPH (60 km/h) THE ENGINEER: (1.2 m × 1.2 m) WITH A (150 m) IN ADVANCE L BE PROTECTED BY THE CROSS SECTION NG OF THE MAINLINE ARROW (M6-1) SHALL
RLE 10-18-95 JSEH 03-06-96 JSEH 10-15-96 ACHER 01-06-00	STATE OF ILLINOIS DEPARTMENT OF TRANSPORTATION	SCALE: NONE	TRAFFIC CONTROL AND SIDE ROADS, INTERSECTION SHEET NO. 1 OF 1 SHEETS

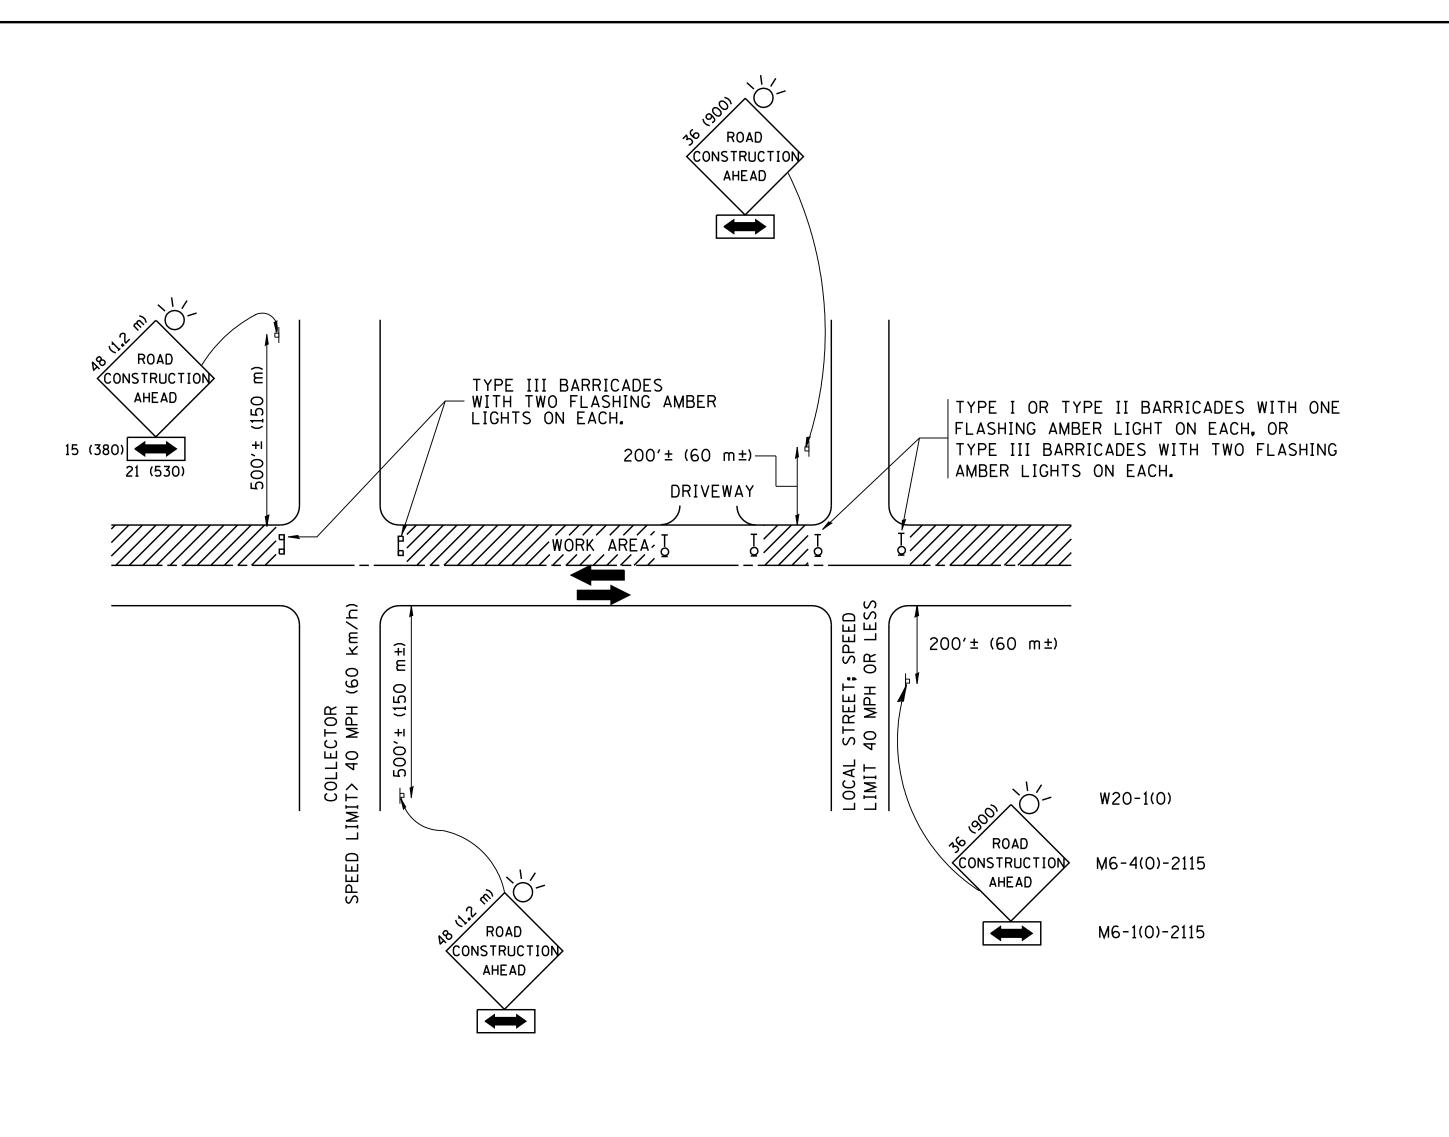

## SIDE ROADS, INTERSECTIONS, AND DRIVEWAYS

B. FOR A LANE CLOSURE ON A SIDE ROAD OR DRIVEWAY:
USE APPLICABLE PORTIONS OF THE TYPICAL APPLICATION OF TRAFFIC
CONTROL DEVICES (STD. 701501, STD. 701606 OR THE APPROPRIATE STANDARD).
THE SPACING OF SIGNS AND BARRICADES SHALL BE ADJUSTED FOR FIELD
CONDITIONS AS DIRECTED BY THE ENGINEER. THE DIRECTIONAL ARROW
SHALL BE COVERED OR REMOVED WHEN NO LONGER CONSISTENT WITH THE
SIDE ROAD LANE CLOSURE.

- C. ADVANCE WARNING SIGNS ARE TO BE OMITTED ON DRIVEWAY UNLESS OTHERWISE NOTED.
- D. THE TRAFFIC CONTROL AND PROTECTION FOR SIDE ROADS, INTERSECTIONS, AND DRIVEWAYS SHALL BE INCIDENTAL TO THE COST OF SPECIFIED TRAFFIC CONTROL STANDARDS OR ITEMS.

## All dimensions are in millimeters (inches) unless otherwise shown.

PROTECTION FOR IS, AND DRIVEWAYS		F.A RTE.	SECTION	COUNTY	TOTAL SHEETS	SHEET NO.	
					206	112	
			TC–10	CONTRACT NO.			
	STA.	TO STA.	FED. RC	FED. ROAD DIST. NO. 1  ILLINOIS FED. AID PROJECT			