


DATE	
BY	
SURVEYED	
PLOTTED	
TEMPLATE	
AREAS	
CHECKED	
FINAL SURVEY	
NOTE BOOK	
NO.	

DATE	
BY	
SURVEYED	
PLOTTED	
TEMPLATE	
AREAS	
CHECKED	
ORIGINAL SURVEY	
NOTE BOOK	
NO.	

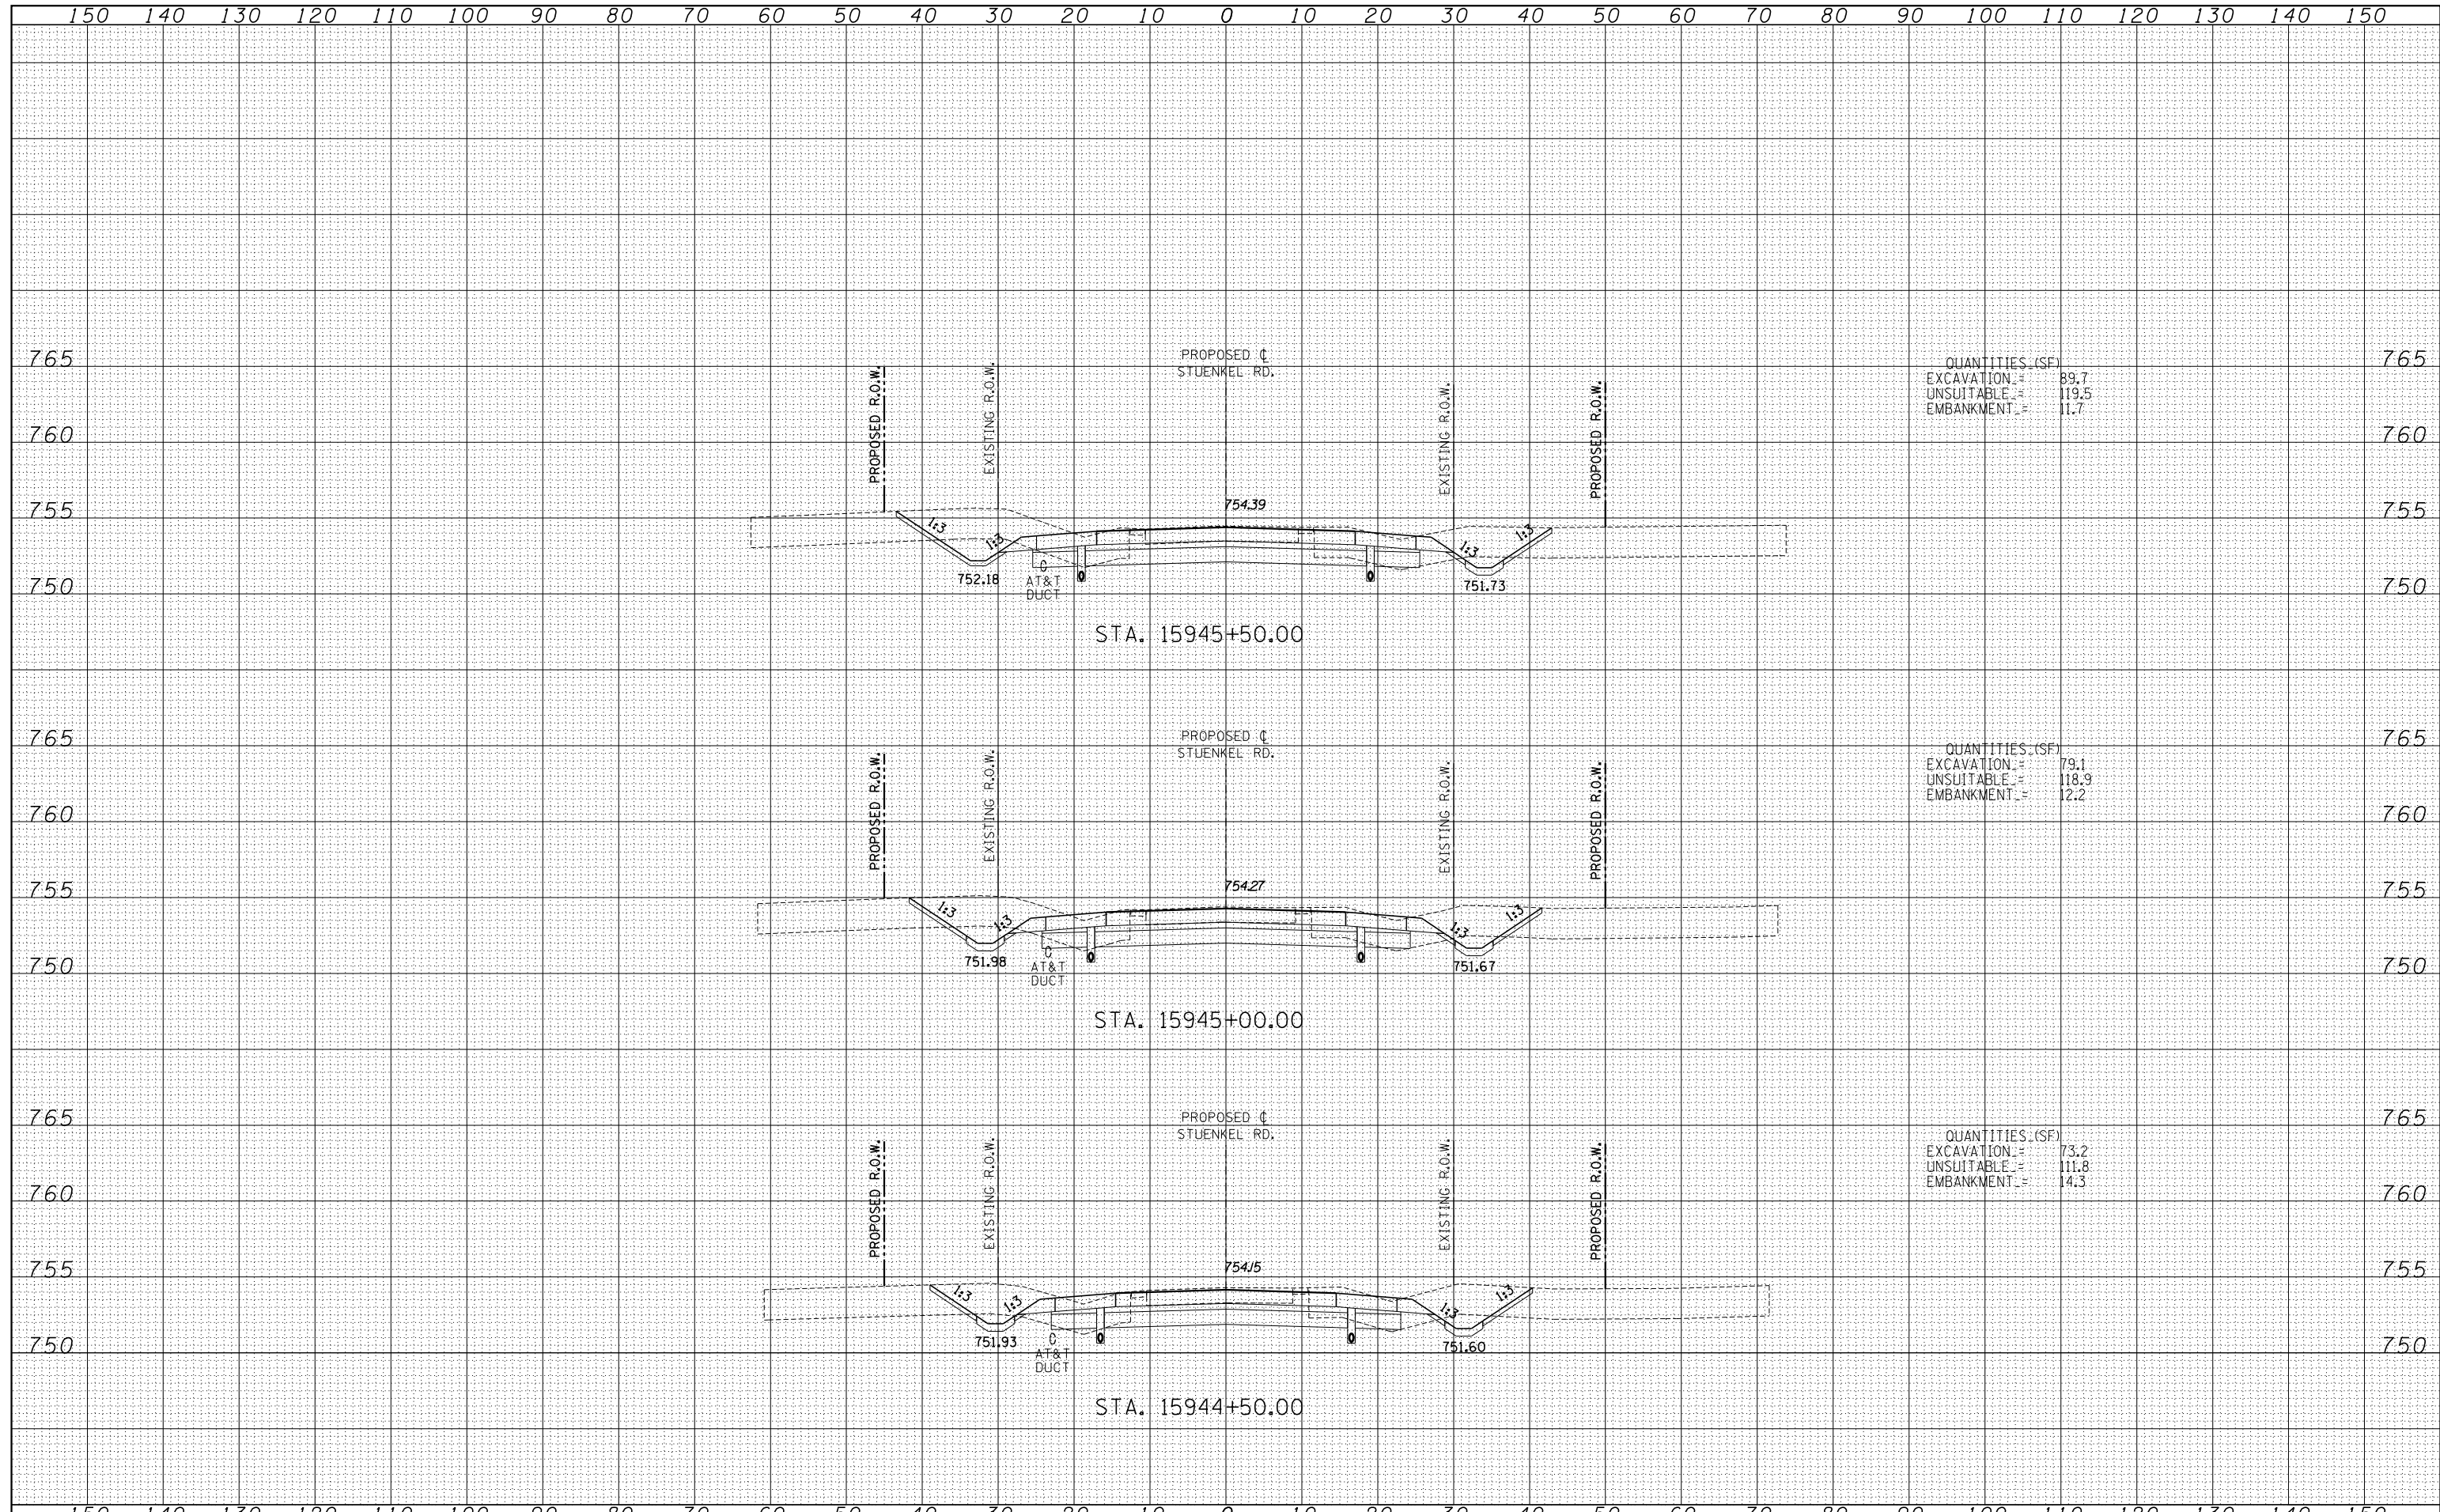

QUANTITIES (SF)	
EXCAVATION	= 89.7
UNSUITABLE	= 119.5
EMBANKMENT	= 11.7

QUANTITIES (SF)	
EXCAVATION	= 79.1
UNSUITABLE	= 118.9
EMBANKMENT	= 12.2

QUANTITIES (SF)	
EXCAVATION	= 73.2
UNSUITABLE	= 111.8
EMBANKMENT	= 14.3

TYLIN INTERNATIONAL	USER NAME =	DESIGNED - JDF	REVISED -	STATE OF ILLINOIS DEPARTMENT OF TRANSPORTATION	STUENKEL ROAD AT I-57 (HARLEM AVE. TO RIDGELAND AVE.) PROPOSED STUENKEL ROAD CROSS SECTIONS		F.A.I. RTE. = 57	SECTION = 2012-048R	COUNTY = WILL	TOTAL SHEETS = 206	SHEET NO. = 122	
	PLOT SCALE =	CHECKED - JPM	REVISED -		SCALE: 1" = 100' V.H.	SHEET NO. OF SHEETS	STA. 15944+50.00 TO STA. 15945+50.00	FED. ROAD DIST. NO.	ILLINOIS FED. AID PROJECT	CONTRACT NO. 60V41		
	PLOT DATE =	DATE - 9/19/2012	REVISED -									

P:\602612(I-57 @ Stuenkel)\Road\C_2(Interchange)\C2.Stuenkel.50XS.F_SHT.dgn