


DATE	
BY	
FINAL SURVEY	
NOTE BOOK NO.	
SURVEYED	
PLOTTED	
TEMPLATE	
AREAS CHECKED	

DATE	
BY	
ORIGINAL SURVEY	
NOTE BOOK NO.	
SURVEYED	
PLOTTED	
TEMPLATE	
AREAS CHECKED	

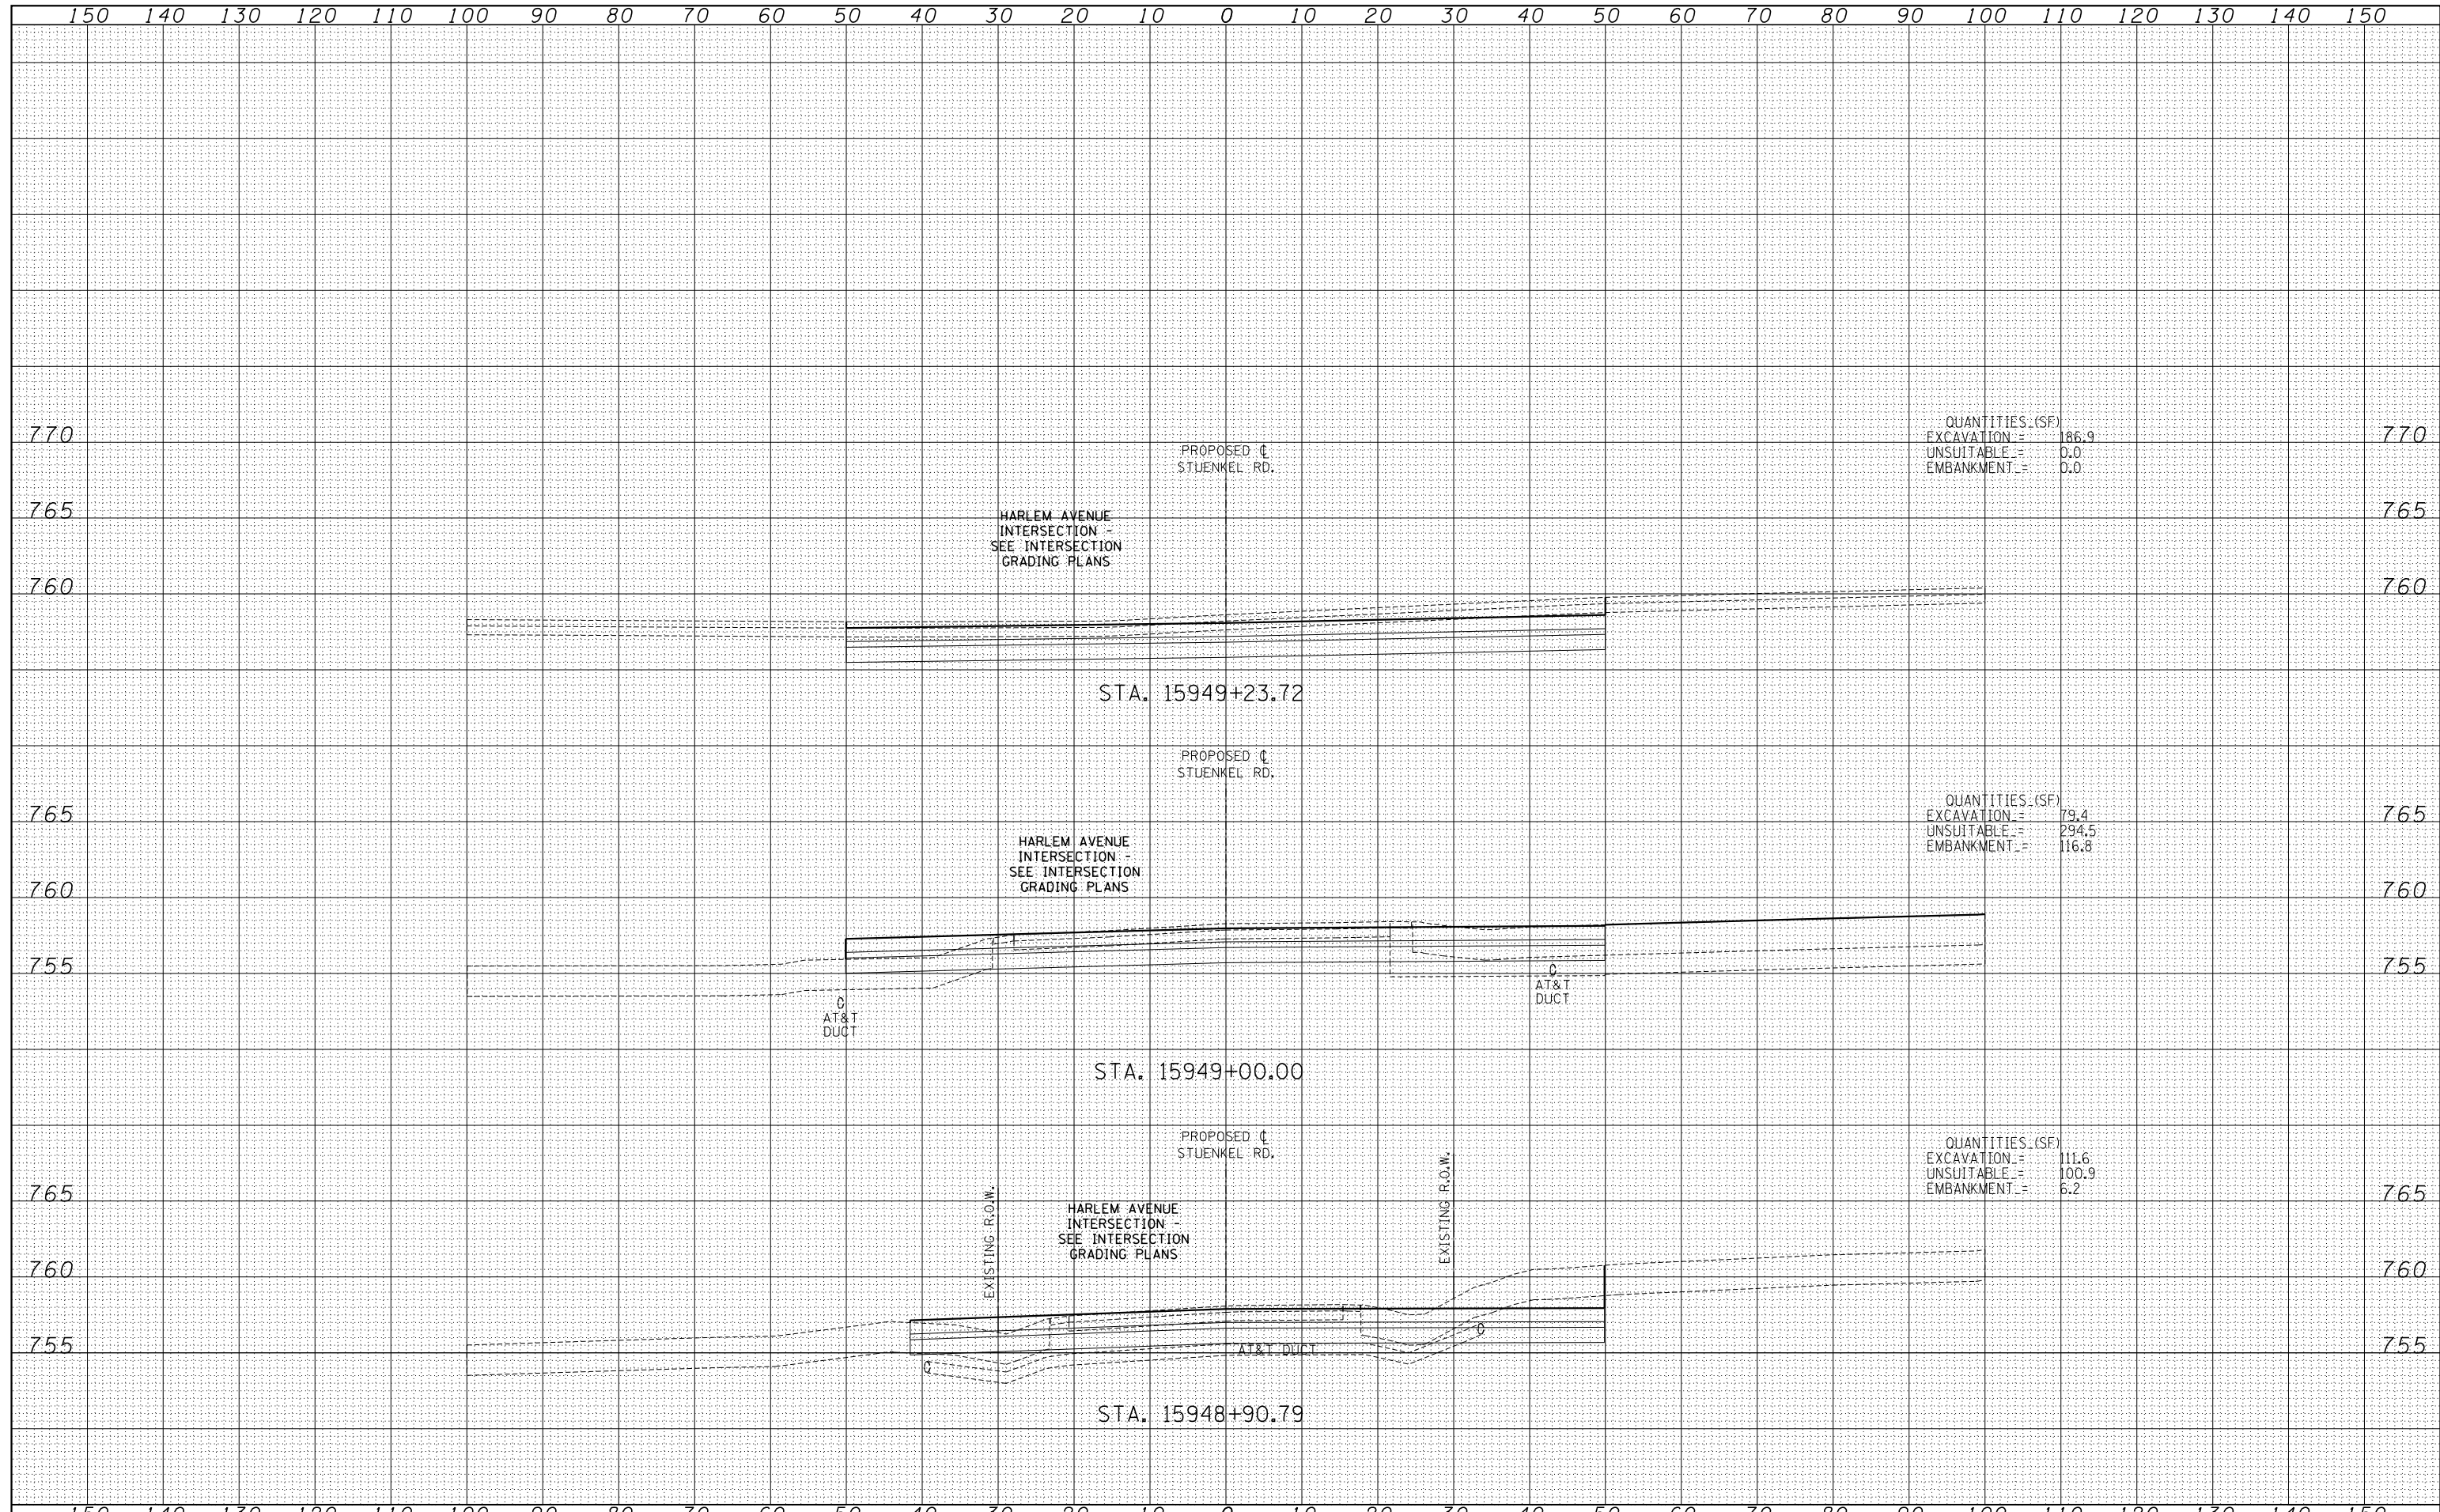

TYLIN INTERNATIONAL	USER NAME =	DESIGNED - JDF	REVISED -	STATE OF ILLINOIS DEPARTMENT OF TRANSPORTATION	STUENKEL ROAD AT I-57 (HARLEM AVE. TO RIDGELAND AVE.) PROPOSED STUENKEL ROAD CROSS SECTIONS		F.A.I. RTE. = 57	SECTION = 2012-048R	COUNTY = WILL	TOTAL SHEETS = 206	SHEET NO. = 125
	PLOT SCALE =	CHECKED - JPM	REVISED -		SCALE: 1" = 100' H	SHEET NO. OF SHEETS	STA. 15948+90.79 TO STA. 15949+23.72	CONTRACT NO. 60V41		FED. ROAD DIST. NO.	ILLINOIS FED. AID PROJECT
	PLOT DATE =	DATE - 9/19/2012	REVISED -								

P:\602612(I-57_e_Stuenkel)\Road\C_2(Interchange)\C2.Stuenkel.50XS.F_SHT.dgn