


DATE	
BY	
FINISHED SURVEY	
PLOTTED TEMPLATE	
NOTE BOOK	
AREAS CHECKED	
NO.	

DATE	
BY	
ORIGINAL SURVEY	
PLOTTED TEMPLATE	
NOTE BOOK	
AREAS CHECKED	
NO.	

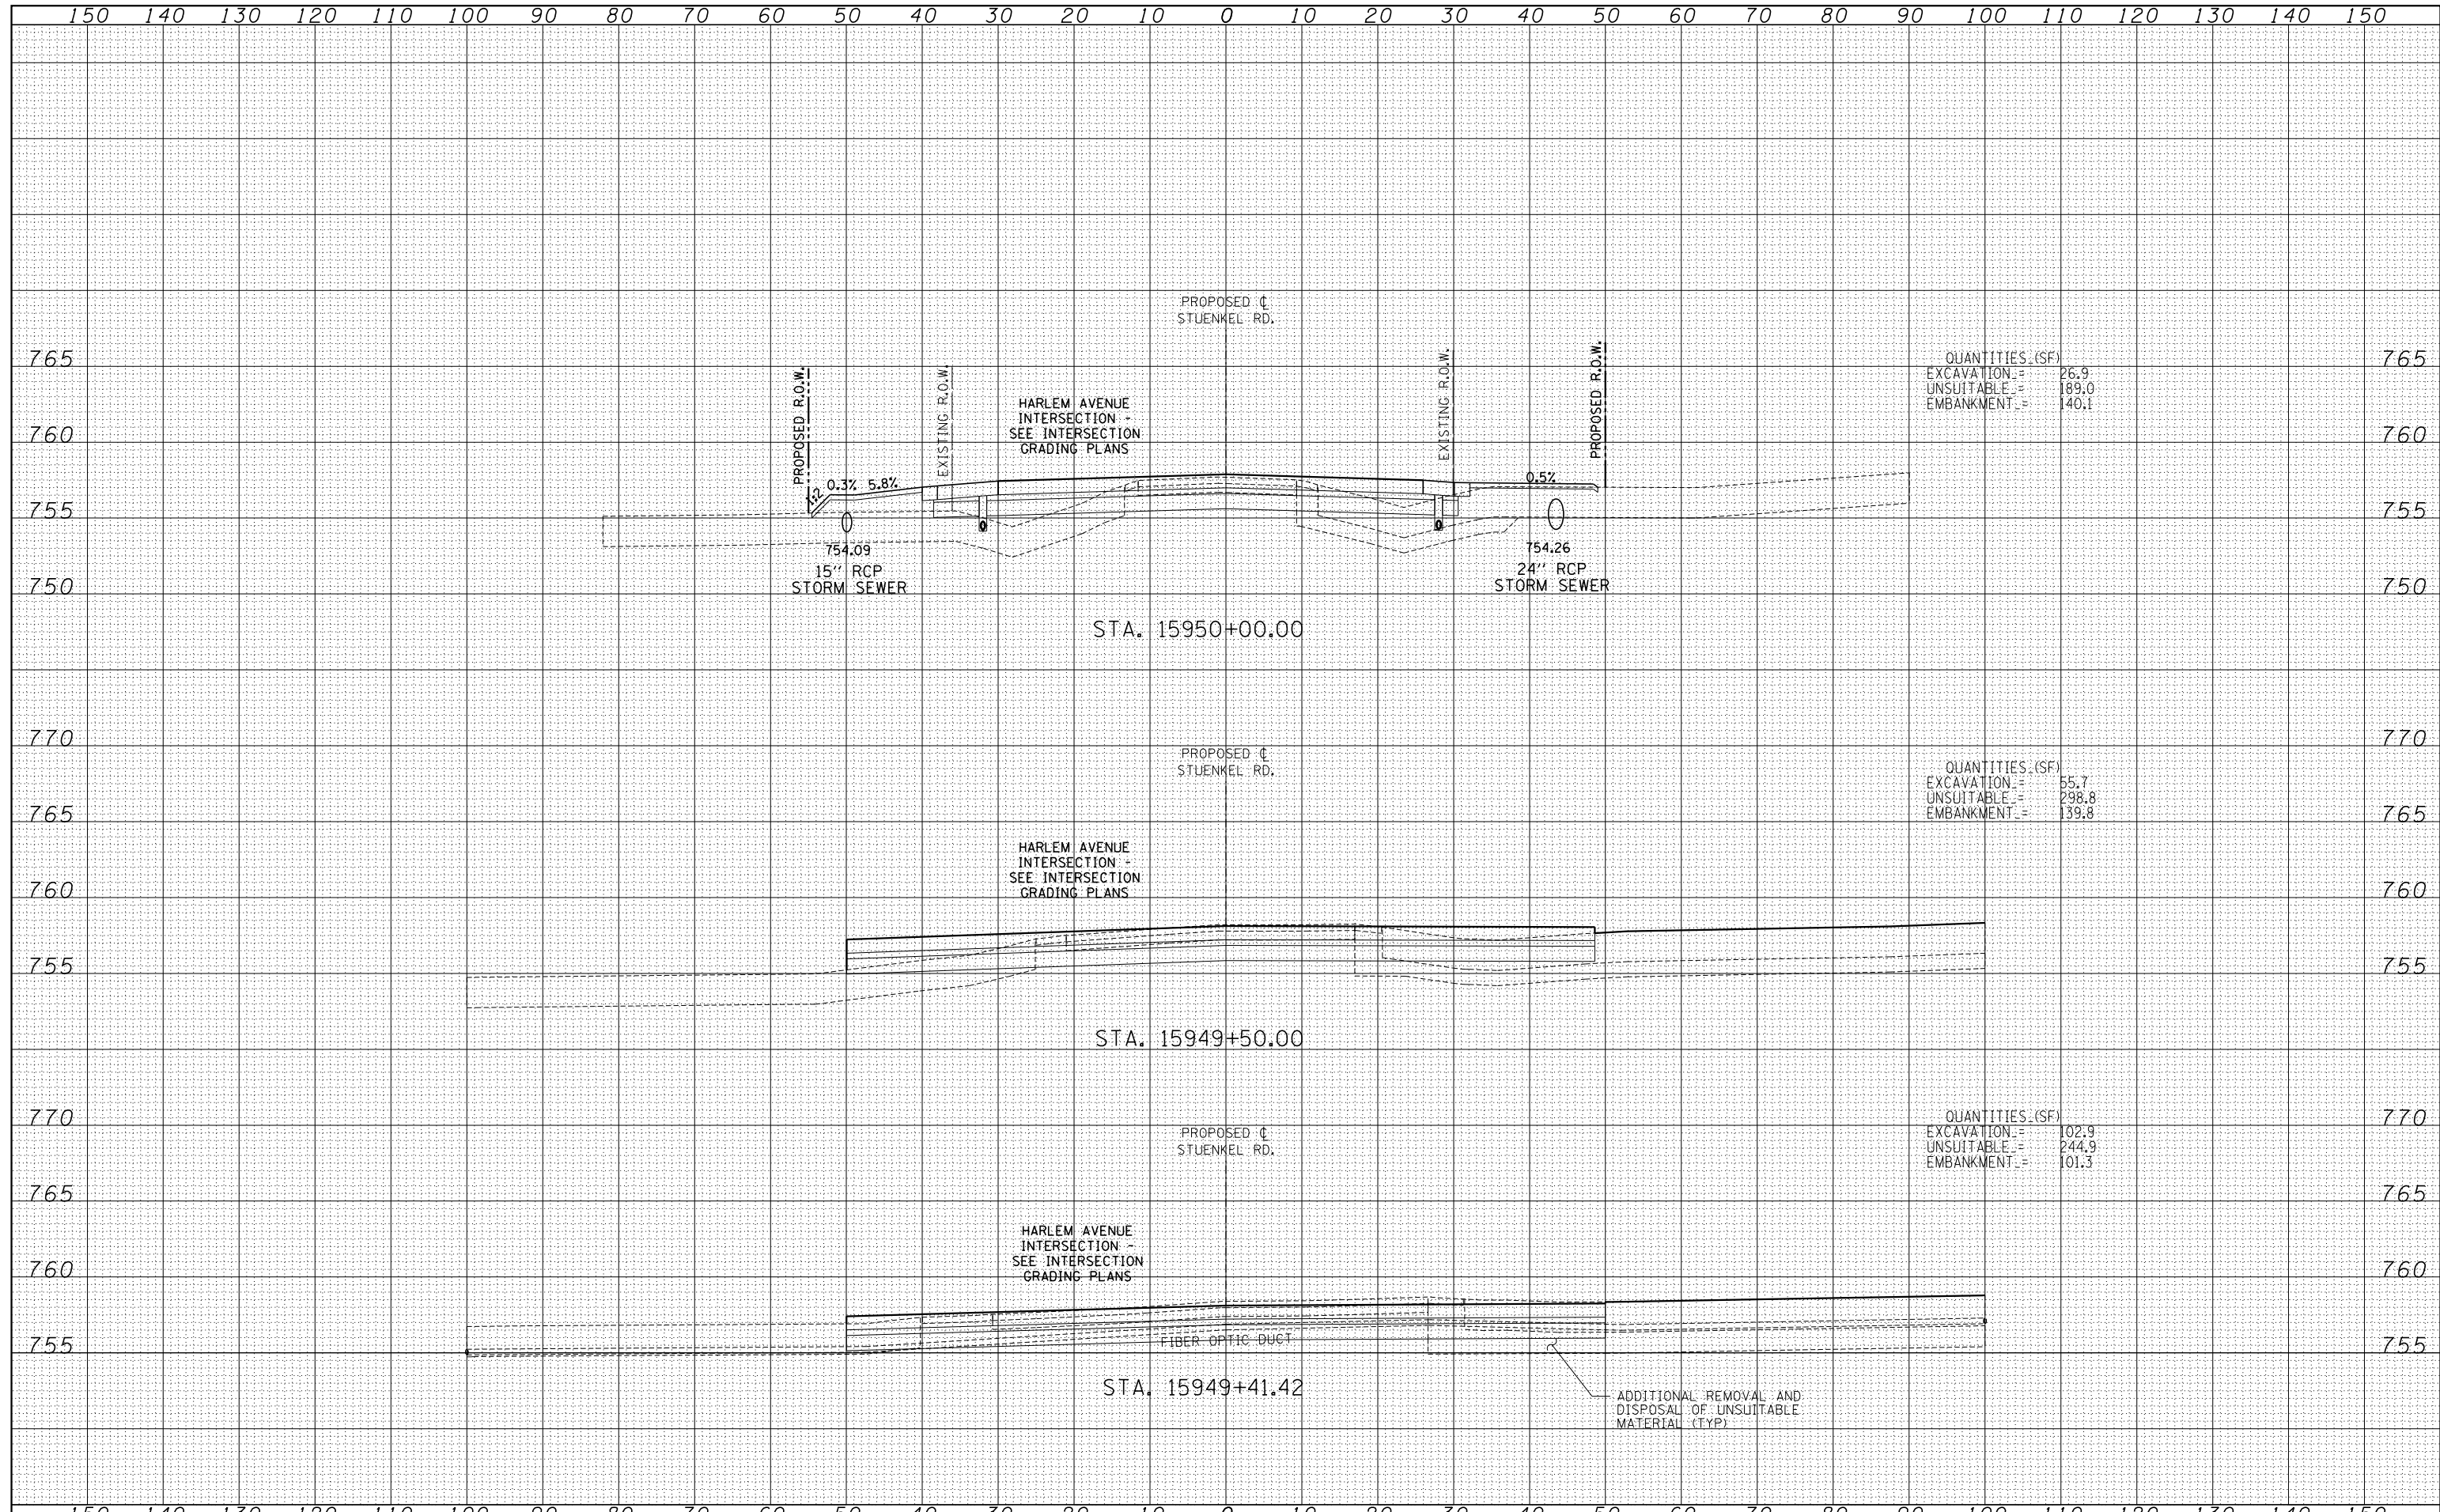

QUANTITIES (SF)	
EXCAVATION =	26.9
UNSUITABLE =	189.0
EMBANKMENT =	140.1

QUANTITIES (SF)	
EXCAVATION =	55.7
UNSUITABLE =	298.8
EMBANKMENT =	139.8

QUANTITIES (SF)	
EXCAVATION =	102.9
UNSUITABLE =	244.9
EMBANKMENT =	101.3

TYLINT INTERNATIONAL

USER NAME =	DESIGNED - JDF	REVISED -
	DRAWN - JDF	REVISED -
PLOT SCALE =	CHECKED - JPM	REVISED -
PLOT DATE =	DATE - 9/19/2012	REVISED -

STATE OF ILLINOIS
DEPARTMENT OF TRANSPORTATION

STUENKEL ROAD AT I-57 (HARLEM AVE. TO RIDGELAND AVE.)
PROPOSED STUENKEL ROAD CROSS SECTIONS

F.A.I. RTE.	SECTION	COUNTY	TOTAL SHEETS	SHEET NO.
57	2012-048R	WILL	206	126
CONTRACT NO. 60V41				

SCALE: 1" = 10' V^H SHEET NO. OF SHEETS STA. 15949+41.42 TO STA. 15950+00.00 FED. ROAD DIST. NO. ILLINOIS FED. AID PROJECT

P:\602612(I-57 @ Stuenkel)\Road\C_2(Interchange)\C2.Stuenkel.50XS.F_SHT.dgn