


DATE	
BY	
SURVEYED	
PLOTTED	
TEMPLATE	
AREAS CHECKED	
AREAS CHECKED	
FINAL SURVEY	
NOTE BOOK	
NO.	

DATE	
BY	
SURVEYED	
PLOTTED	
TEMPLATE	
AREAS CHECKED	
AREAS CHECKED	
ORIGINAL SURVEY	
NOTE BOOK	
NO.	

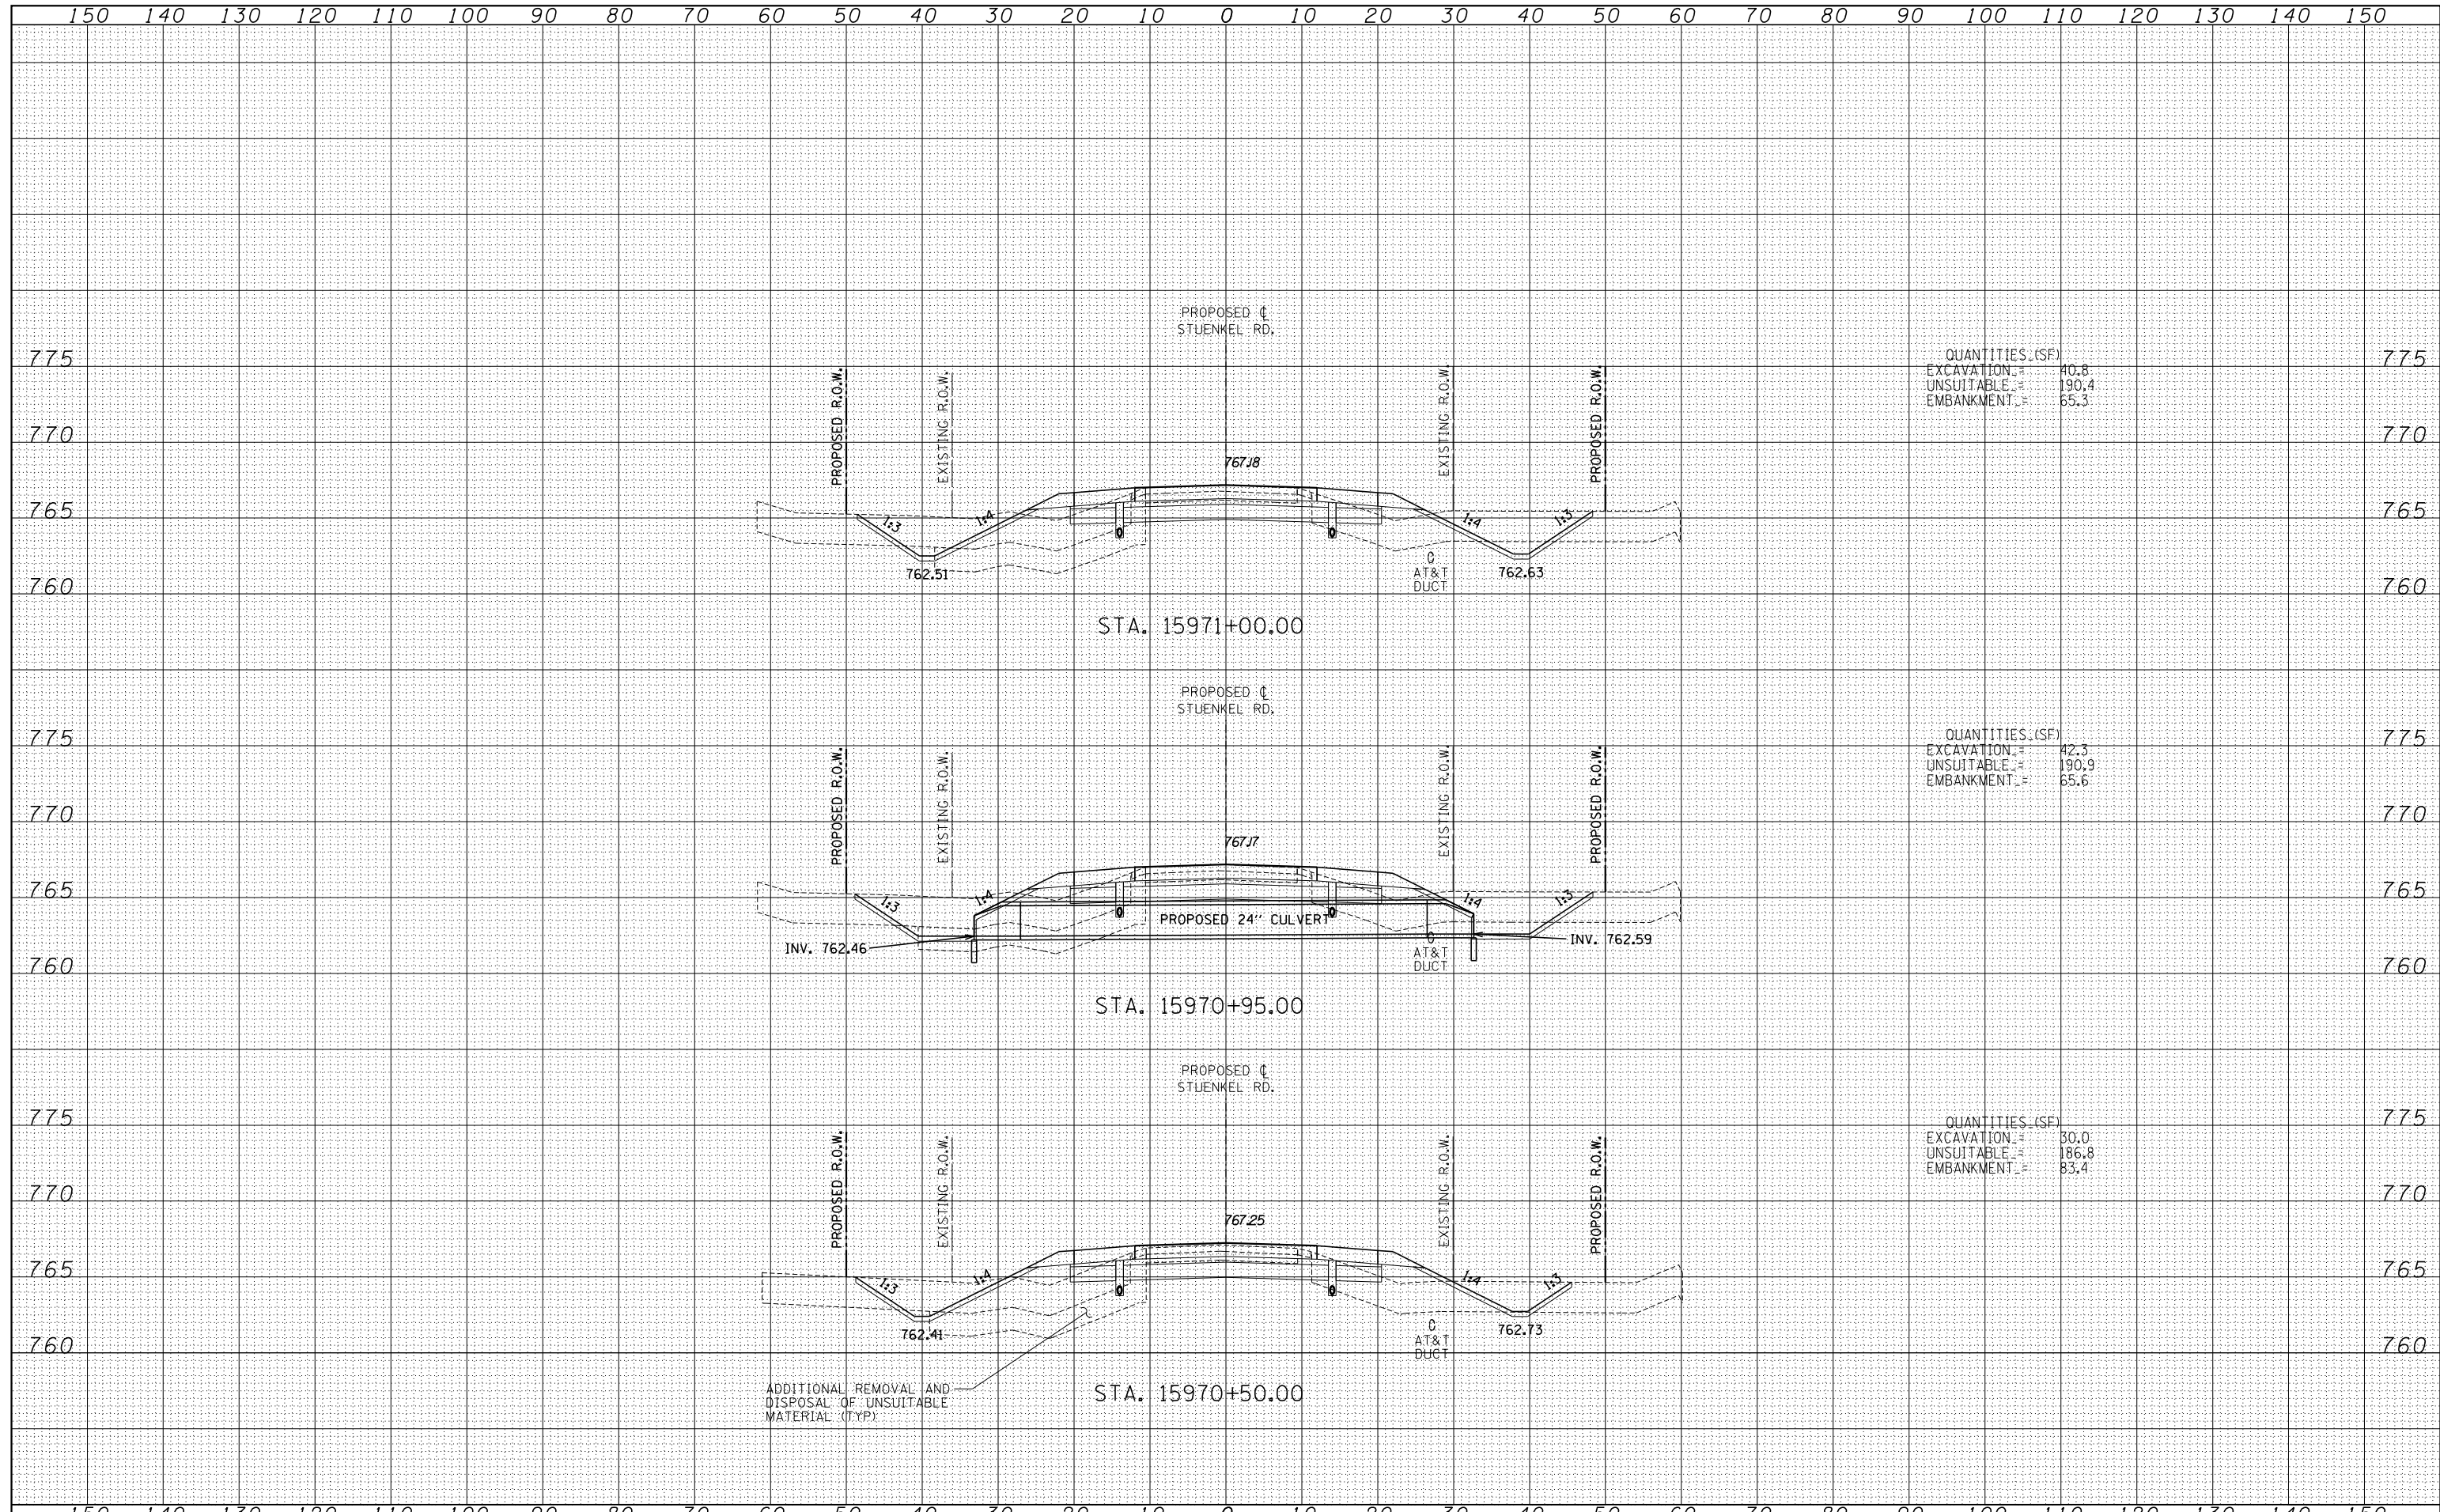

QUANTITIES (SF)	
EXCAVATION	40.8
UNSUITABLE	190.4
EMBANKMENT	65.3

QUANTITIES (SF)	
EXCAVATION	42.3
UNSUITABLE	190.9
EMBANKMENT	65.6

QUANTITIES (SF)	
EXCAVATION	30.0
UNSUITABLE	186.8
EMBANKMENT	83.4

TYLINT INTERNATIONAL USER NAME - PLOT SCALE - PLOT DATE -	DESIGNED - JDF	REVISD -	STATE OF ILLINOIS DEPARTMENT OF TRANSPORTATION	STUENKEL ROAD AT I-57 (HARLEM AVE. TO RIDGELAND AVE.) PROPOSED STUENKEL ROAD CROSS SECTIONS		F.A.I. RTE. - 57	SECTION - 2012-048R	COUNTY - WILL	TOTAL SHEETS - 206	SHEET NO. - 144
	DRAWN - JDF	REVISD -		SCALE: 1" = 10' V ^H	SHEET NO. OF SHEETS	STA. 15970+50.00 TO STA. 15971+00.00	FED. ROAD DIST. NO.	ILLINOIS FED. AID PROJECT	CONTRACT NO. 60V41	
	CHECKED - JPM	REVISD -		DATE - 9/19/2012	REVISD -					

P:\602612(I-57 @ Stuenkel)\Road\C_2(Interchange)\C2.Stuenkel.50XS.F_SHT.dgn