


DATE	
BY	
FINISHED SURVEY	
PLOTTED TEMPLATE	
NOTE BOOK	
AREAS CHECKED	
NO.	

DATE	
BY	
ORIGINAL SURVEY	
PLOTTED TEMPLATE	
NOTE BOOK	
AREAS CHECKED	
NO.	

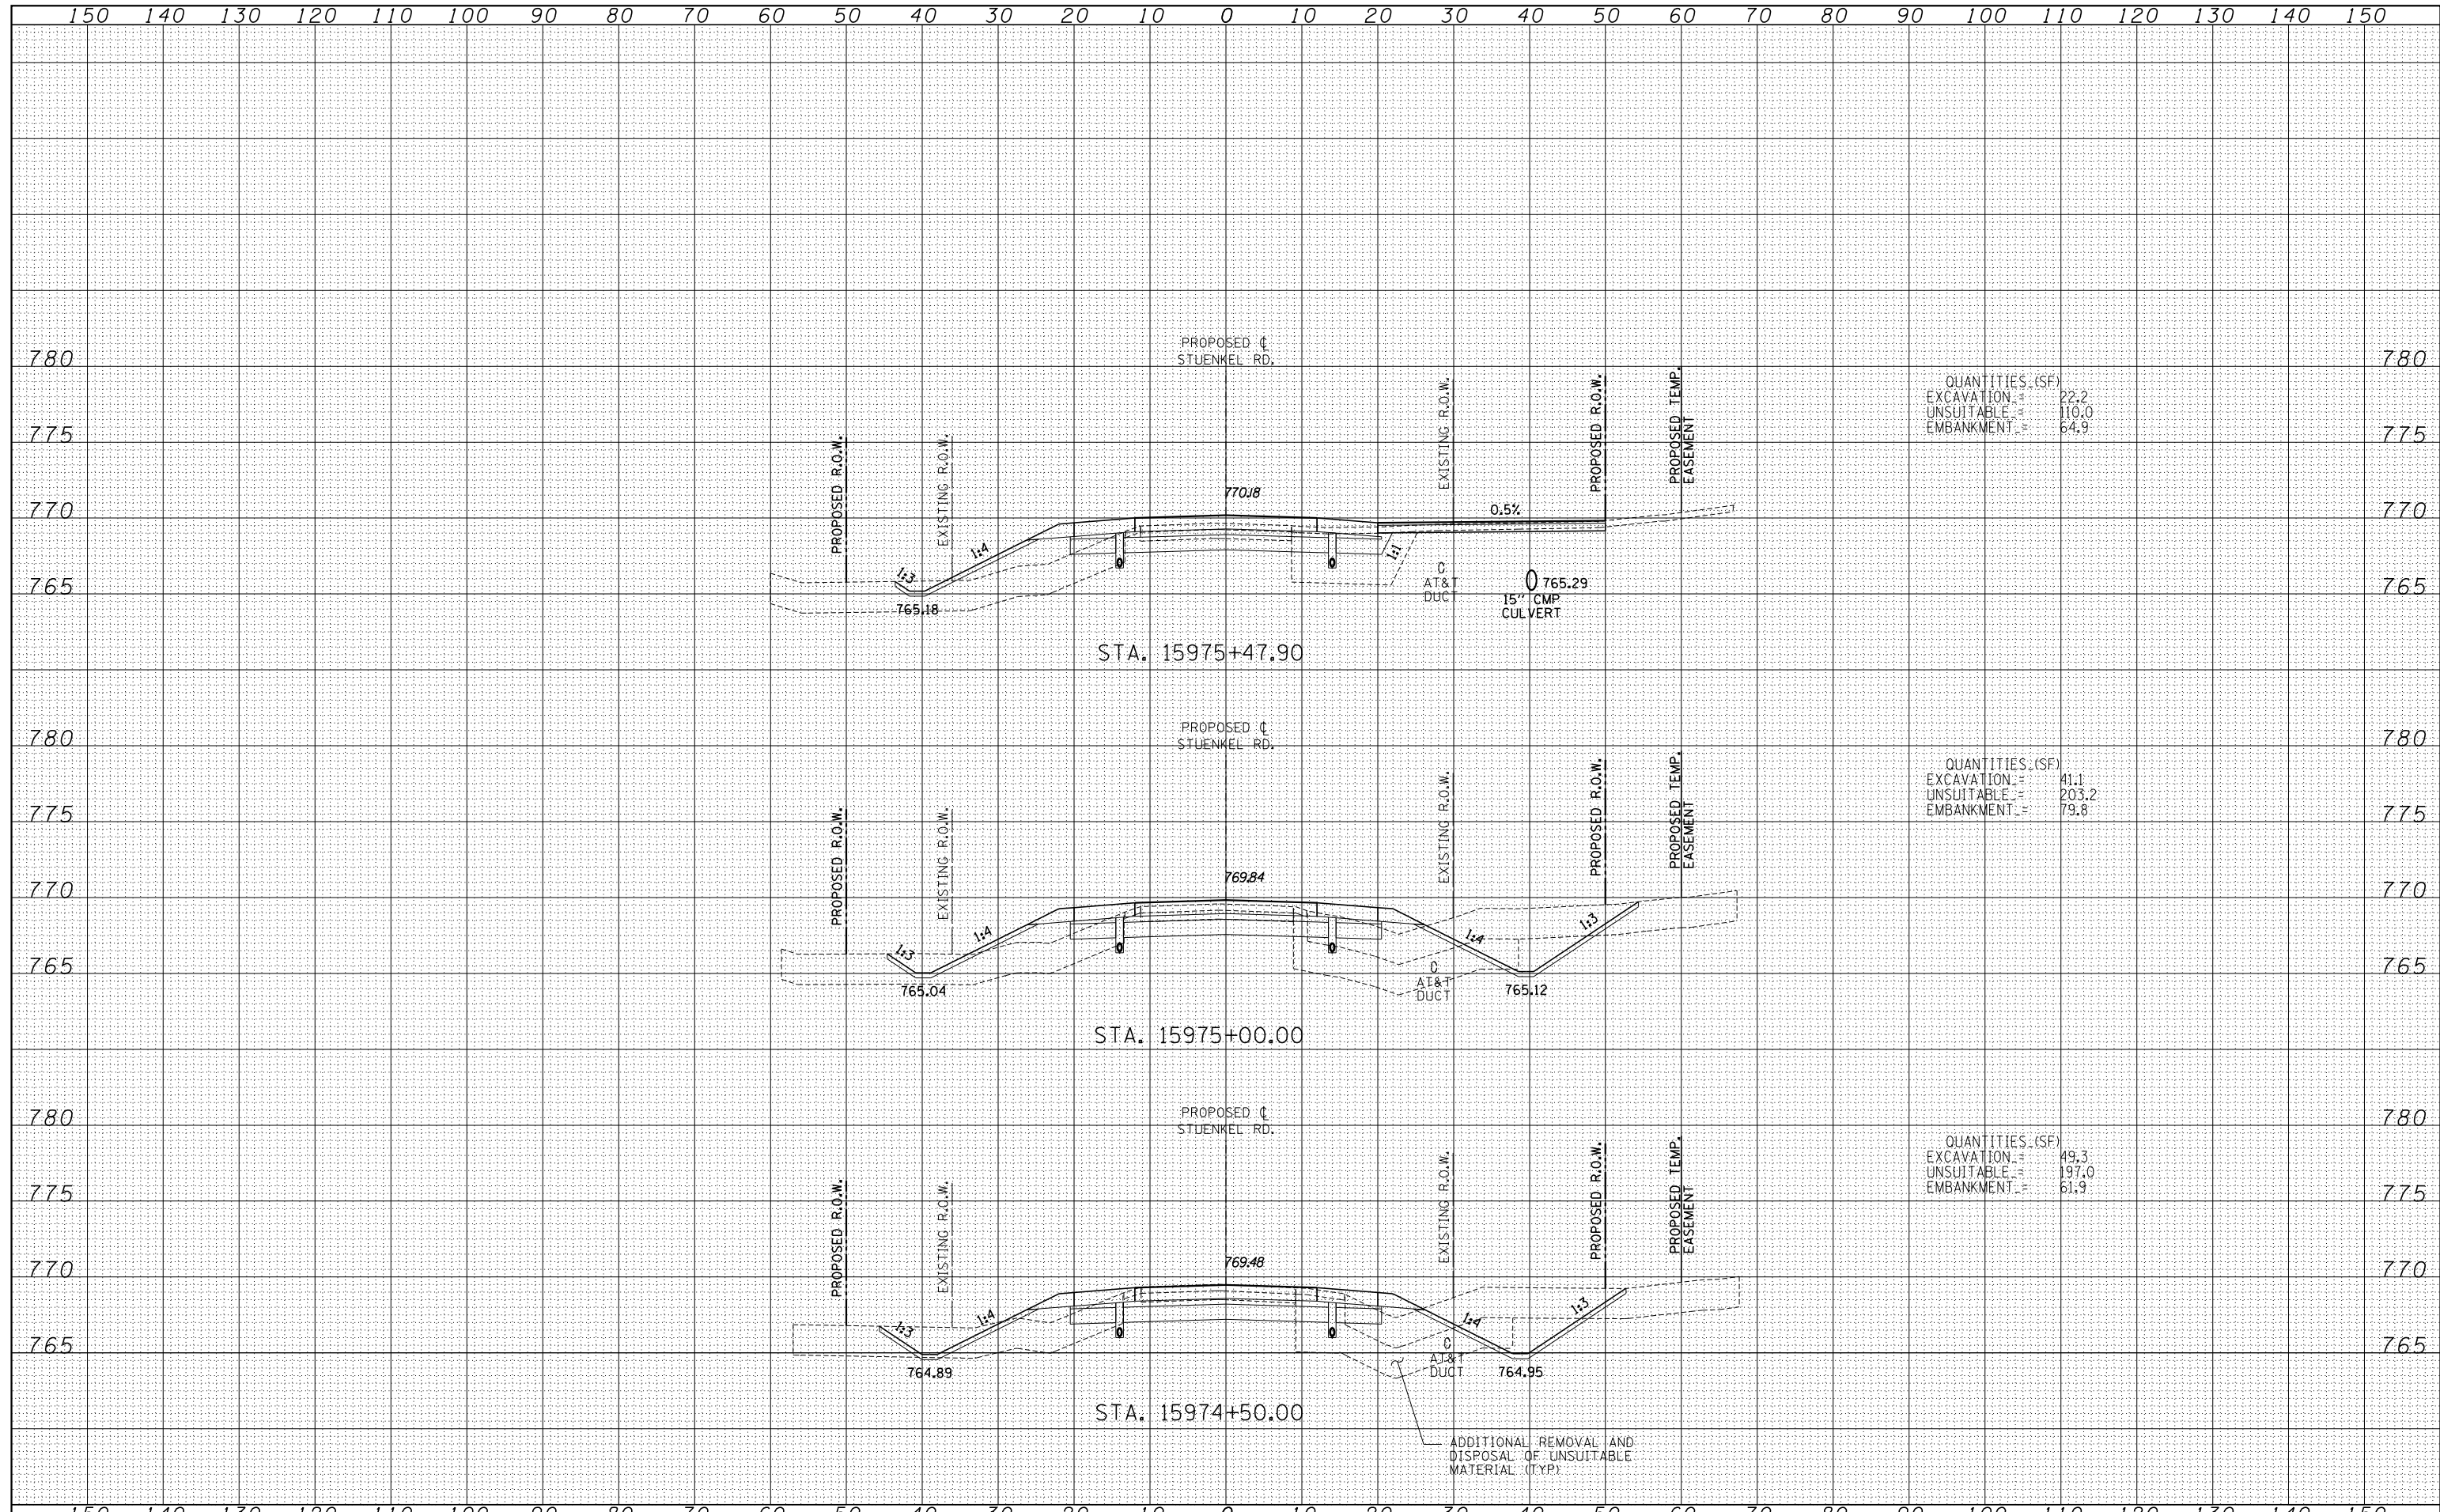

QUANTITIES (SF)
 EXCAVATION = 22.2
 UNSUITABLE = 110.0
 EMBANKMENT = 64.9

QUANTITIES (SF)
 EXCAVATION = 41.1
 UNSUITABLE = 203.2
 EMBANKMENT = 79.8

QUANTITIES (SF)
 EXCAVATION = 49.3
 UNSUITABLE = 197.0
 EMBANKMENT = 61.9

TYLIN INTERNATIONAL USER NAME = PLOT SCALE = PLOT DATE =	DESIGNED - JDF	REvised -	STATE OF ILLINOIS DEPARTMENT OF TRANSPORTATION STUENKEL ROAD AT I-57 (HARLEM AVE. TO RIDGELAND AVE.) PROPOSED STUENKEL ROAD CROSS SECTIONS SCALE: 1" = 10' V SHEET NO. OF SHEETS STA. 15974+50.00 TO STA. 15975+47.90	F.A.I. RTE. = 57	SECTION = 2012-048R	COUNTY = WILL	TOTAL SHEETS = 206	SHEET NO. = 148
	DRAWN - JDF	REvised -		CONTRACT NO. 60V41				
	CHECKED - JPM	REvised -		FED. ROAD DIST. NO. ILLINOIS FED. AID PROJECT				
	DATE - 9/19/2012	REvised -						

P:\602612(I-57_e.Stuenkel)\Road\C_2(Interchange)\C2.Stuenkel.50XS.F_SHT.dgn