


DATE	
BY	
SURVEYED	
PLOTTED	
TEMPLATE	
AREAS	
CHECKED	
NO.	

DATE	
BY	
SURVEYED	
PLOTTED	
TEMPLATE	
AREAS	
CHECKED	
NO.	

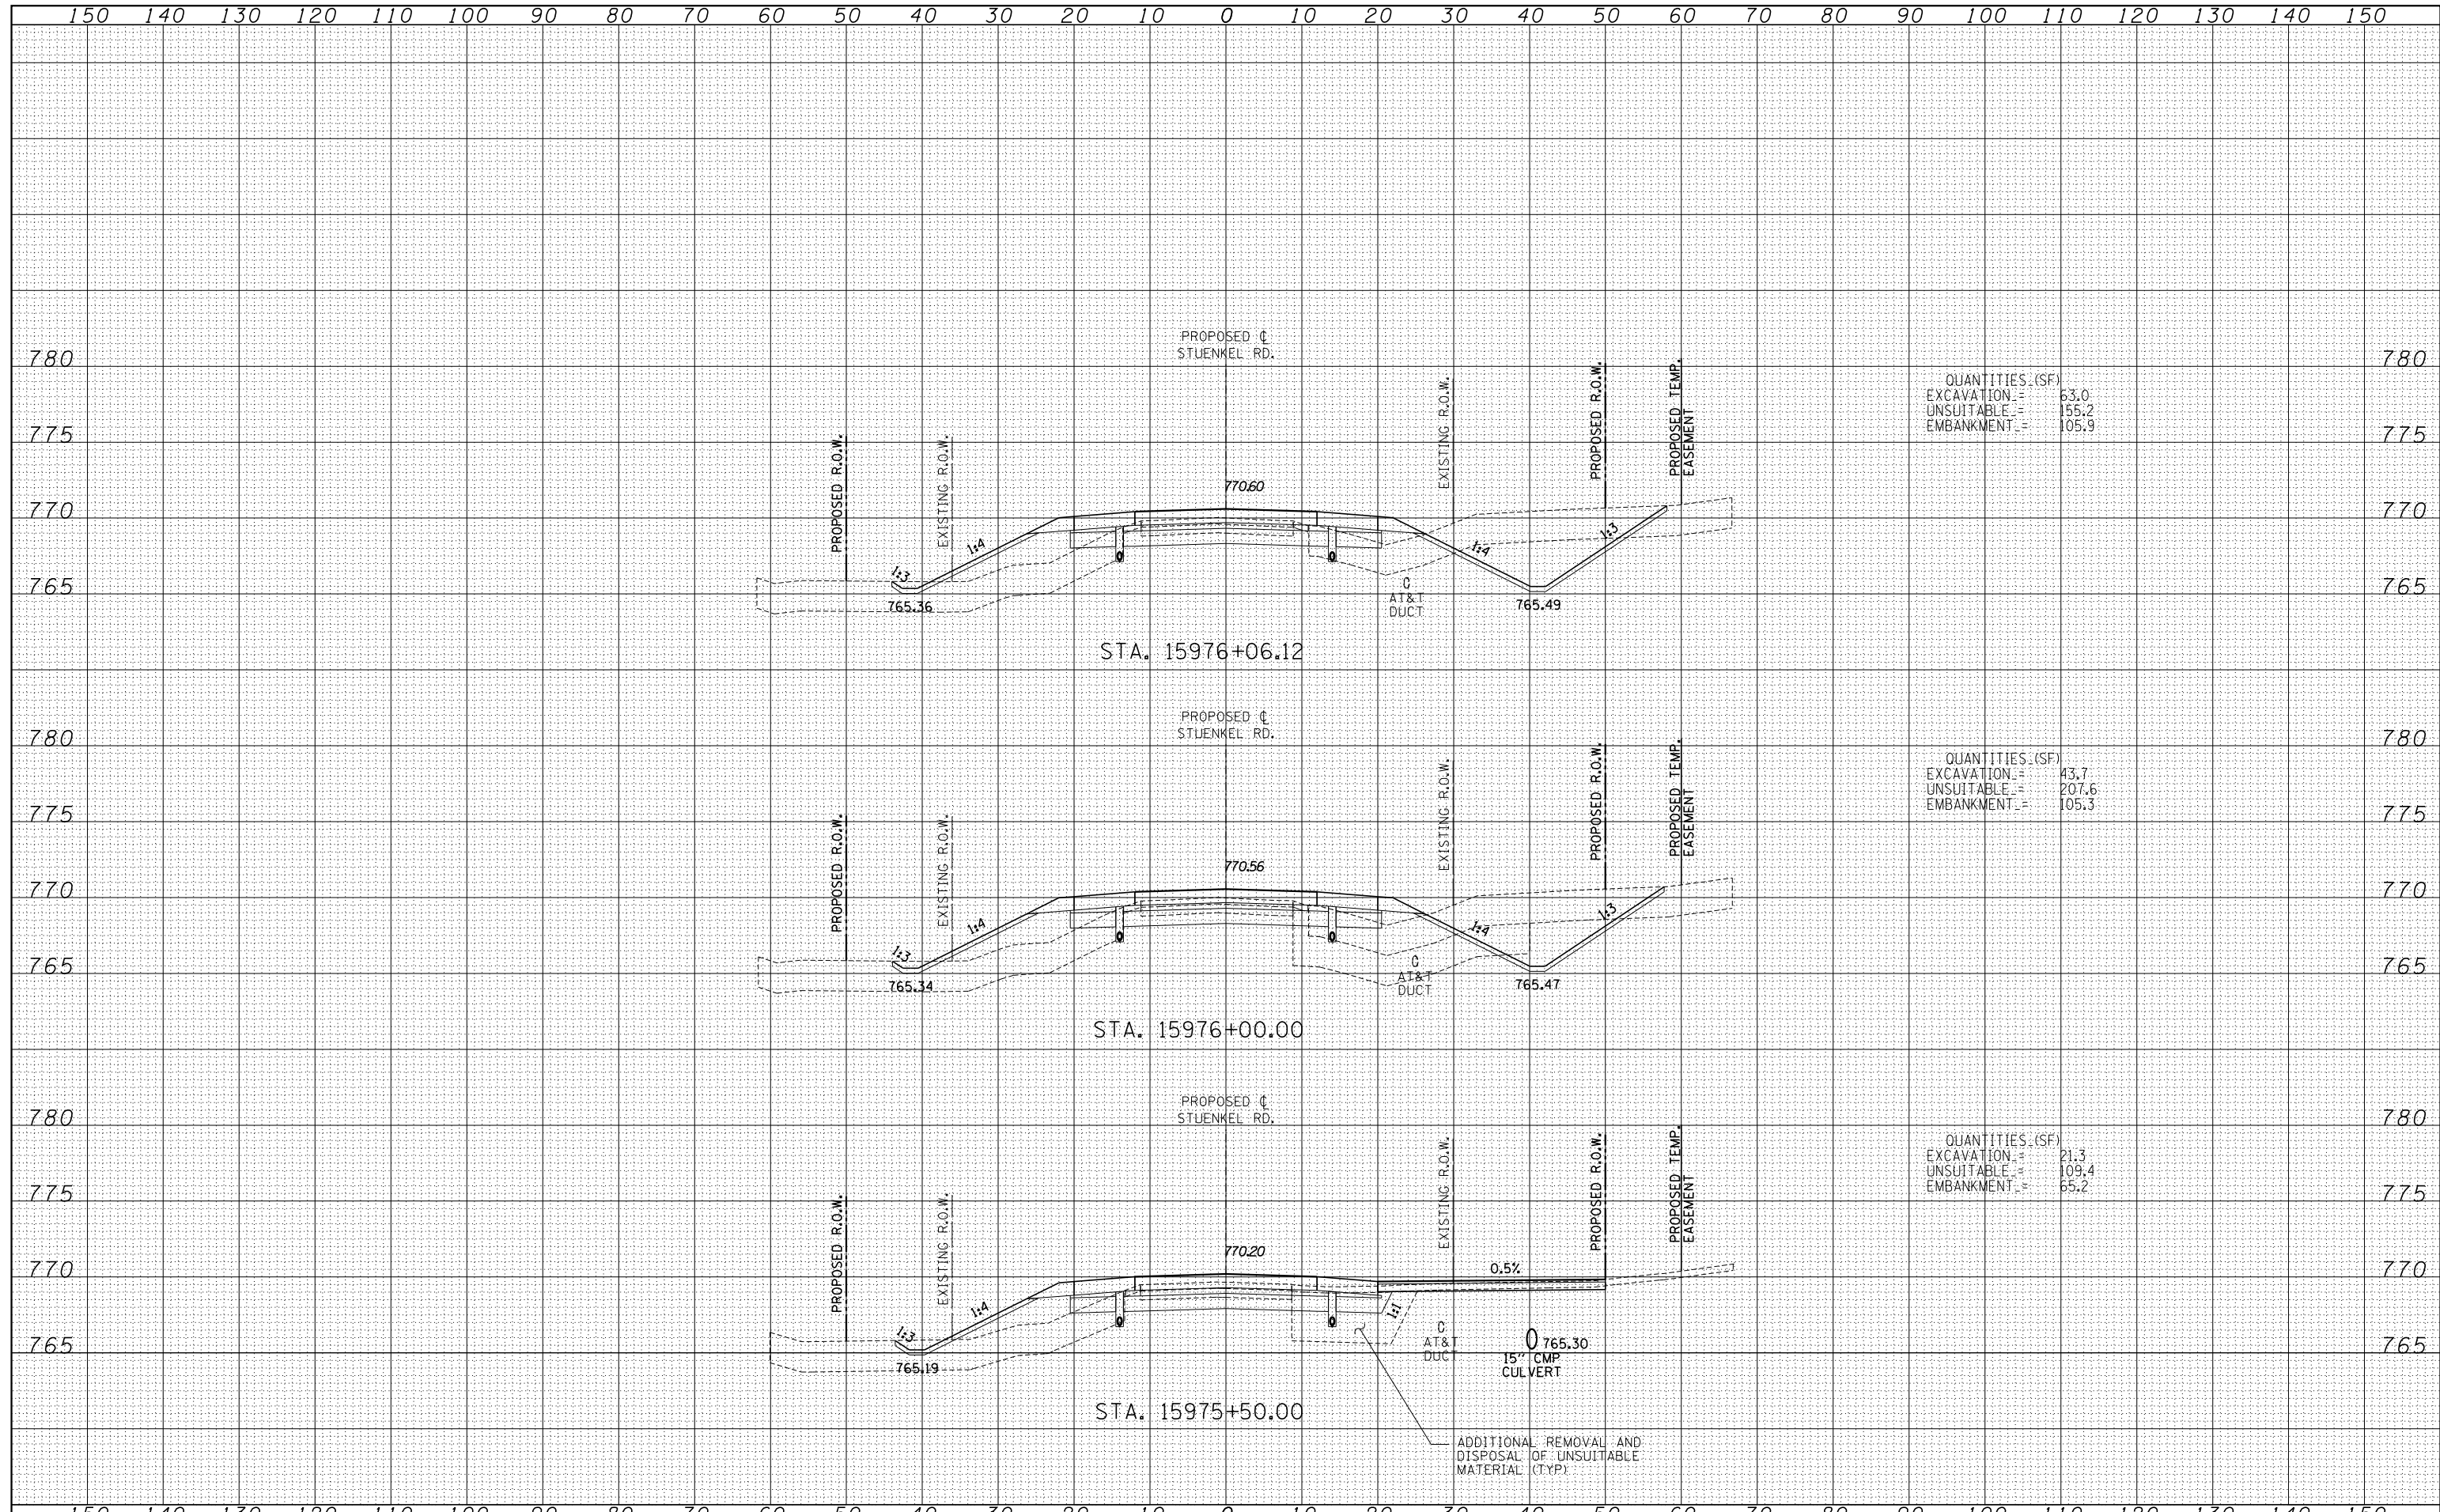

QUANTITIES (SF)
 EXCAVATION = 63.0
 UNSUITABLE = 155.2
 EMBANKMENT = 105.9

QUANTITIES (SF)
 EXCAVATION = 43.7
 UNSUITABLE = 207.6
 EMBANKMENT = 105.3

QUANTITIES (SF)
 EXCAVATION = 21.3
 UNSUITABLE = 109.4
 EMBANKMENT = 65.2

TYLINT INTERNATIONAL

USER NAME =	DESIGNED - JDF	REVISED -
	DRAWN - JDF	REVISED -
PLOT SCALE =	CHECKED - JPM	REVISED -
PLOT DATE	DATE - 9/19/2012	REVISED -

**STATE OF ILLINOIS
 DEPARTMENT OF TRANSPORTATION**

**STUENKEL ROAD AT I-57 (HARLEM AVE. TO RIDGELAND AVE.)
 PROPOSED STUENKEL ROAD CROSS SECTIONS**

F.A.I. RTE.	SECTION	COUNTY	TOTAL SHEETS	SHEET NO.
57	2012-048R	WILL	206	149
CONTRACT NO. 60V41				