


DATE	
BY	
SURVEYED	
PLOTTED	
TEMPLATE	
AREAS	
CHECKED	
FINAL SURVEY	
NOTE BOOK	
NO.	

DATE	
BY	
SURVEYED	
PLOTTED	
TEMPLATE	
AREAS	
CHECKED	
ORIGINAL SURVEY	
NOTE BOOK	
NO.	

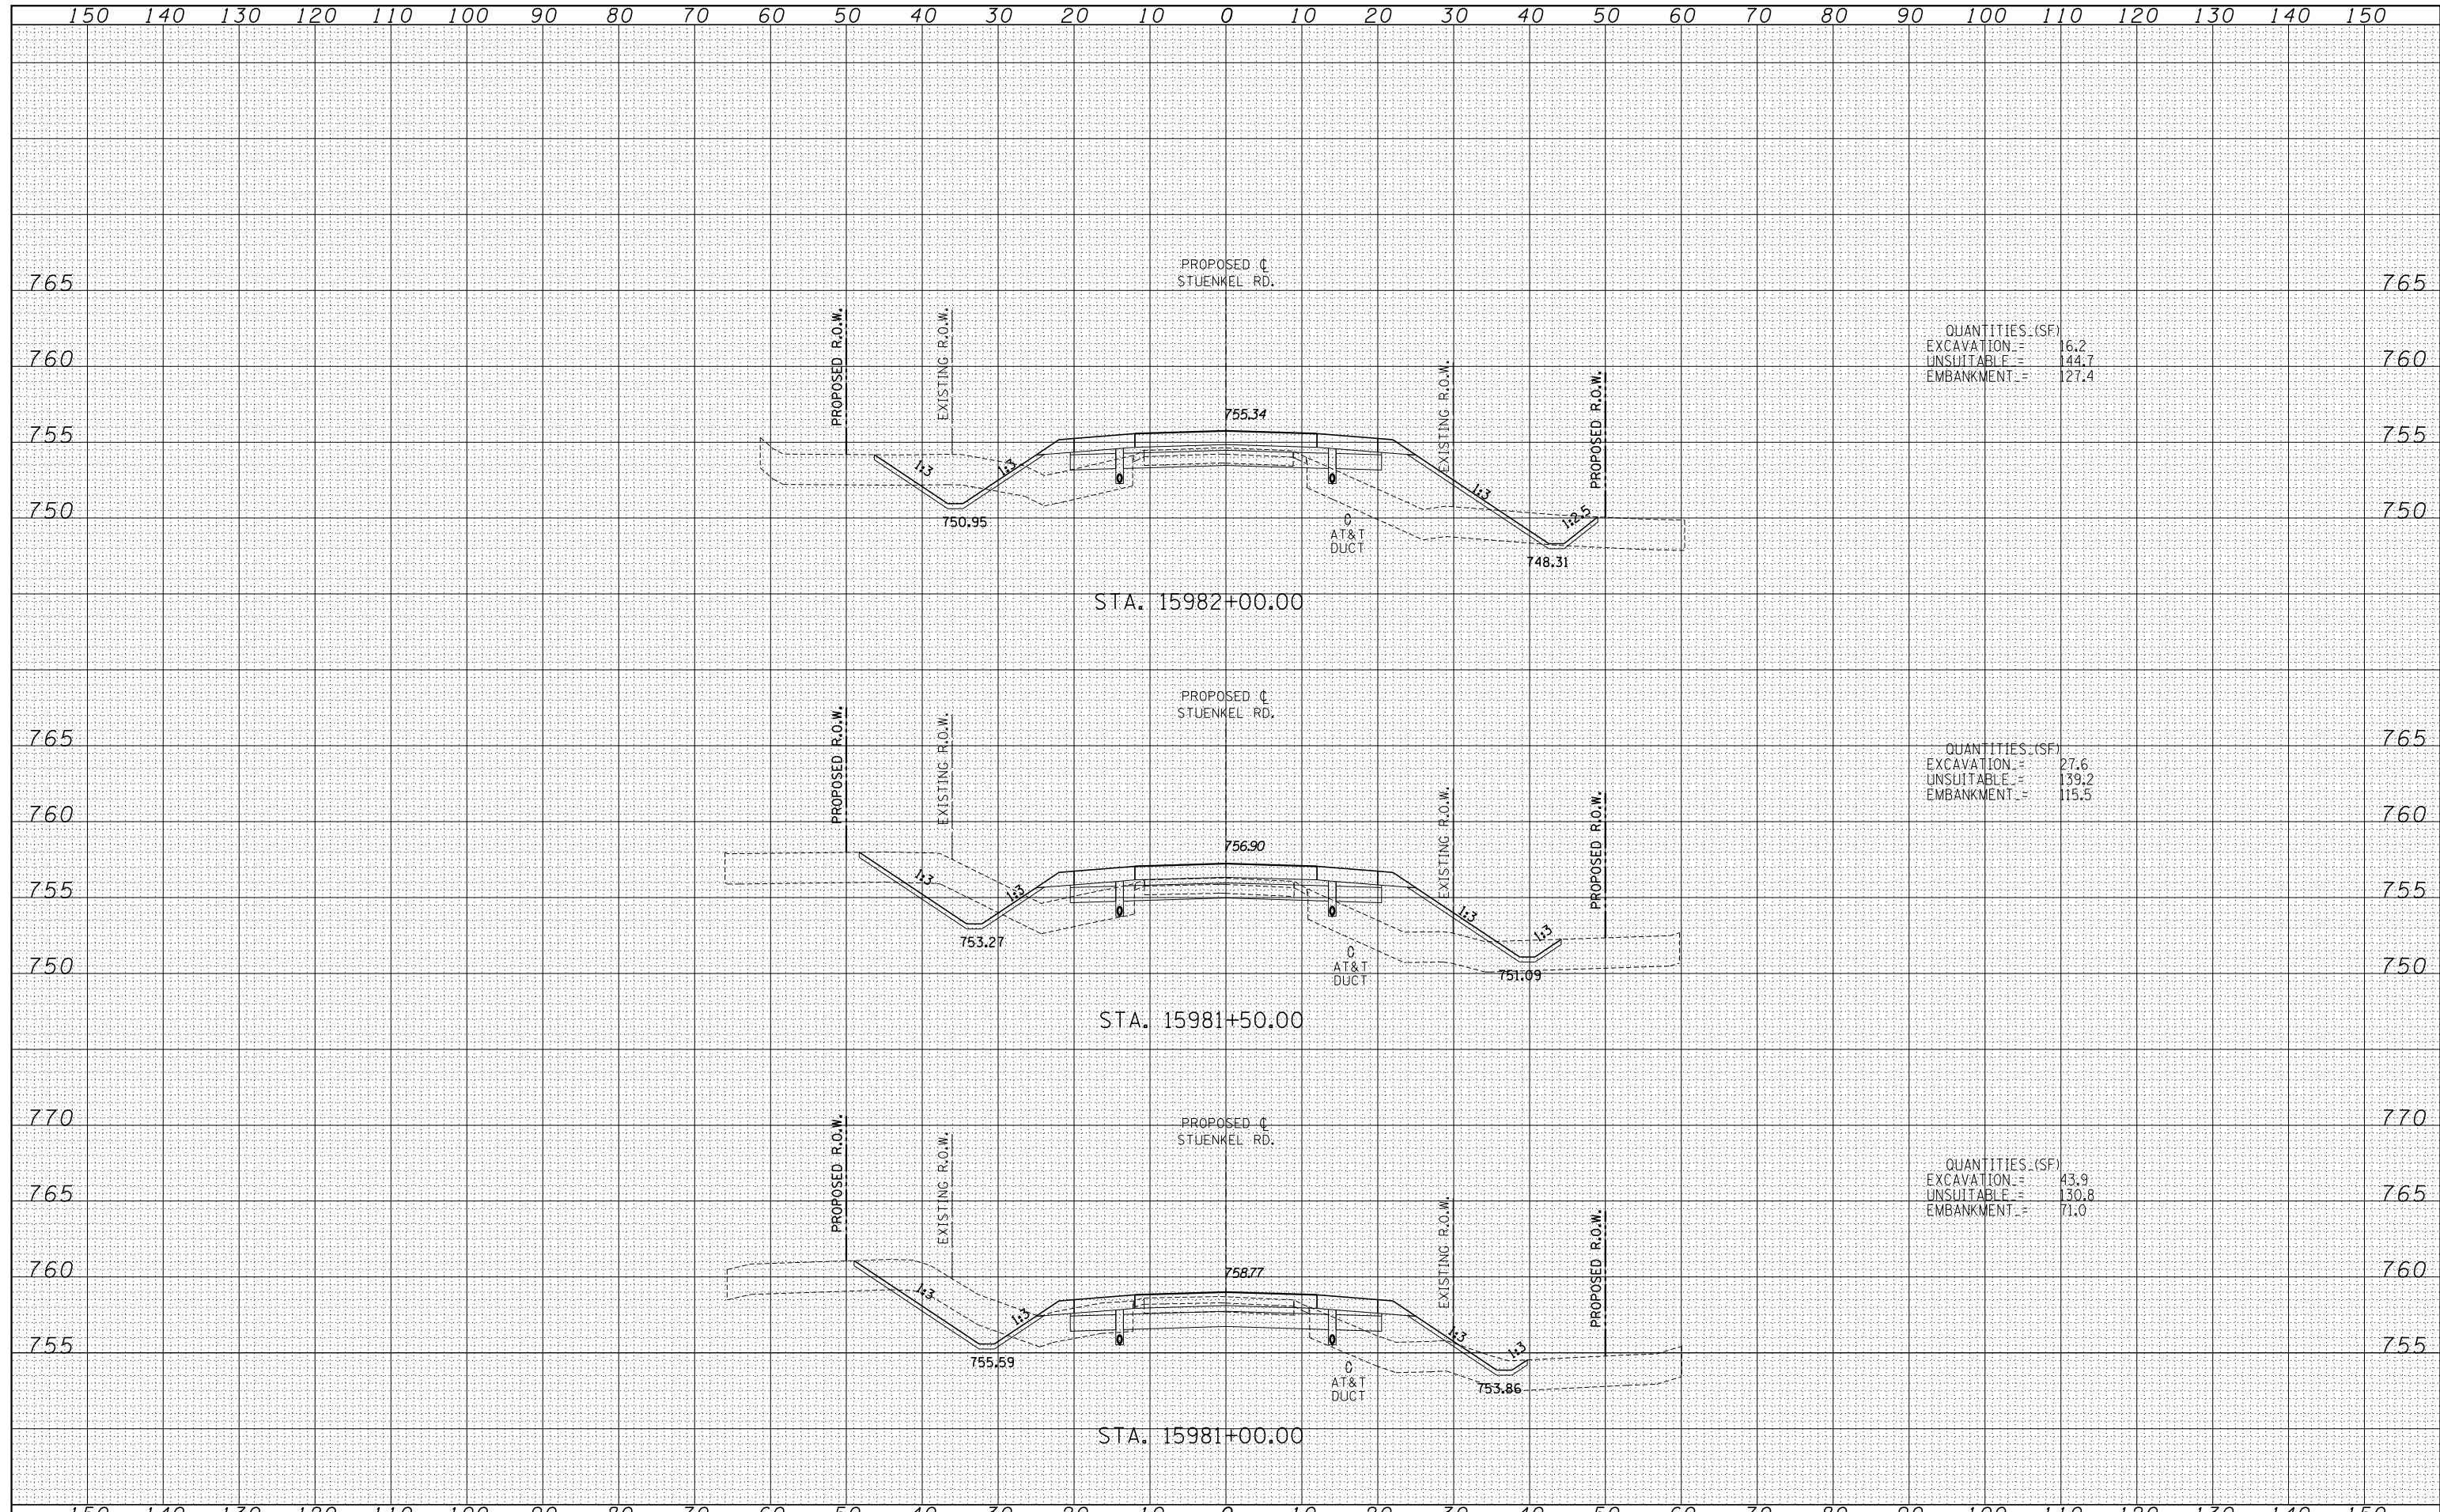

QUANTITIES (SF)
 EXCAVATION = 16.2
 UNSUITABLE = 144.7
 EMBANKMENT = 127.4

QUANTITIES (SF)
 EXCAVATION = 27.6
 UNSUITABLE = 139.2
 EMBANKMENT = 115.5

QUANTITIES (SF)
 EXCAVATION = 43.9
 UNSUITABLE = 130.8
 EMBANKMENT = 71.0

TYLINT INTERNATIONAL USER NAME = PLOT SCALE = PLOT DATE =	DESIGNED - JDF	REVISED -	STATE OF ILLINOIS DEPARTMENT OF TRANSPORTATION STUENKEL ROAD AT I-57 (HARLEM AVE. TO RIDGELAND AVE.) PROPOSED STUENKEL ROAD CROSS SECTIONS	F.A.I. RTE. = 57	SECTION = 2012-048R	COUNTY = WILL	TOTAL SHEETS = 206	SHEET NO. = 155
	DRAWN - JDF	REVISED -		SCALE: 1" = 100' V, 1" = 100' H	SHEET NO. OF SHEETS	STA. 15981+00.00 TO STA. 15982+00.00	FED. ROAD DIST. NO.	ILLINOIS FED. AID PROJECT
	CHECKED - JPM	REVISED -						
	DATE - 9/19/2012	REVISED -						

P:\602612(I-57 @ Stuenkel)\Road\C_2(Interchange)\C2.Stuenkel.50XS.F_SHT.dgn