


DATE	
BY	
SURVEYED	
PLOTTED	
TEMPLATE	
AREAS	
CHECKED	
NO.	

DATE	
BY	
SURVEYED	
PLOTTED	
TEMPLATE	
AREAS	
CHECKED	
NO.	

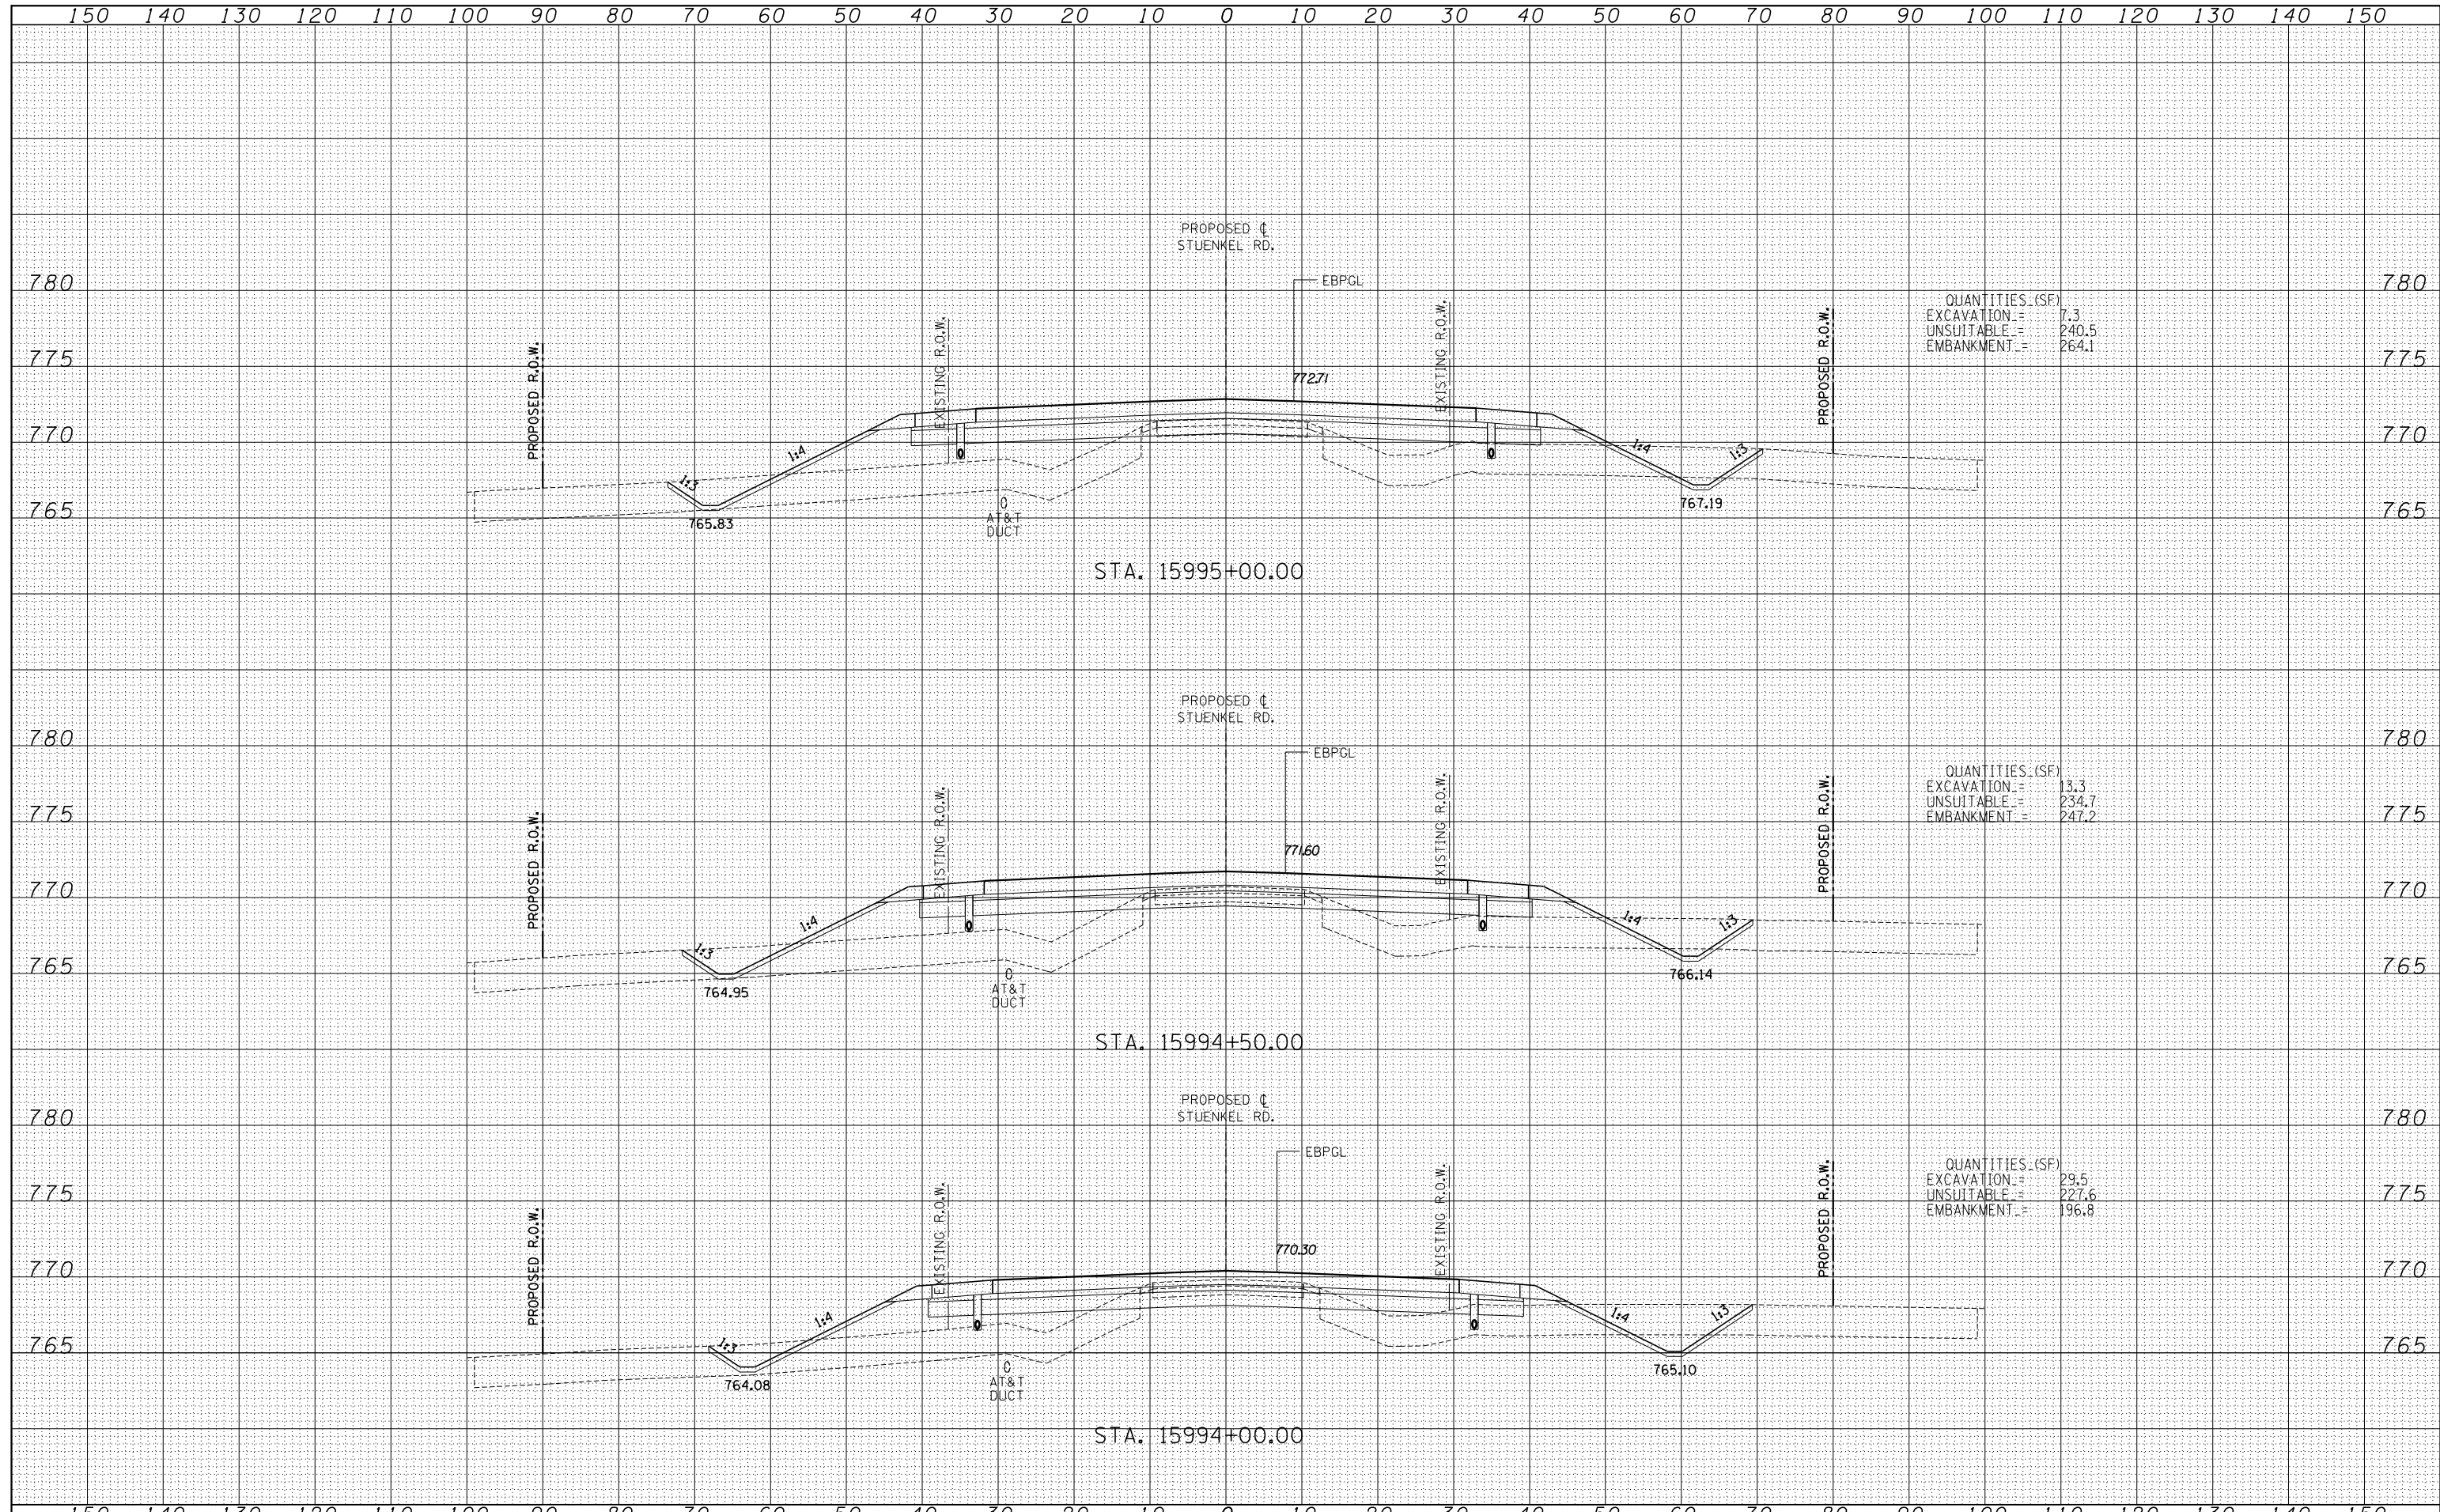

QUANTITIES (SF)
 EXCAVATION = 7.3
 UNSUITABLE = 240.5
 EMBANKMENT = 264.1

QUANTITIES (SF)
 EXCAVATION = 13.3
 UNSUITABLE = 234.7
 EMBANKMENT = 247.2

QUANTITIES (SF)
 EXCAVATION = 29.5
 UNSUITABLE = 227.6
 EMBANKMENT = 196.8

TYLIN INTERNATIONAL USER NAME = PLOT SCALE = PLOT DATE =	DESIGNED - JDF	REVISED -	STATE OF ILLINOIS DEPARTMENT OF TRANSPORTATION STUENKEL ROAD AT I-57 (HARLEM AVE. TO RIDGELAND AVE.) PROPOSED STUENKEL ROAD CROSS SECTIONS SCALE: 1" = 10' V, 1" = 100' H SHEET NO. OF SHEETS STA. 15994+00.00 TO STA. 15995+00.00	F.A.I. RTE. = 57	SECTION = 2012-048R	COUNTY = WILL	TOTAL SHEETS = 206	SHEET NO. = 165
	DRAWN - JDF	REVISED -		CONTRACT NO. 60V41				
	CHECKED - JPM	REVISED -		FED. ROAD DIST. NO. ILLINOIS FED. AID PROJECT				
	DATE - 9/19/2012	REVISED -						

P:\602612(I-57 @ Stuenkel)\Road\C_2(Interchange)\C2.Stuenkel.50XS.F_SHT.dgn