


EXISTING TYPICAL SECTIONS
 STA. 27+97 TO 28+97
 STA. 56+56 TO 57+67

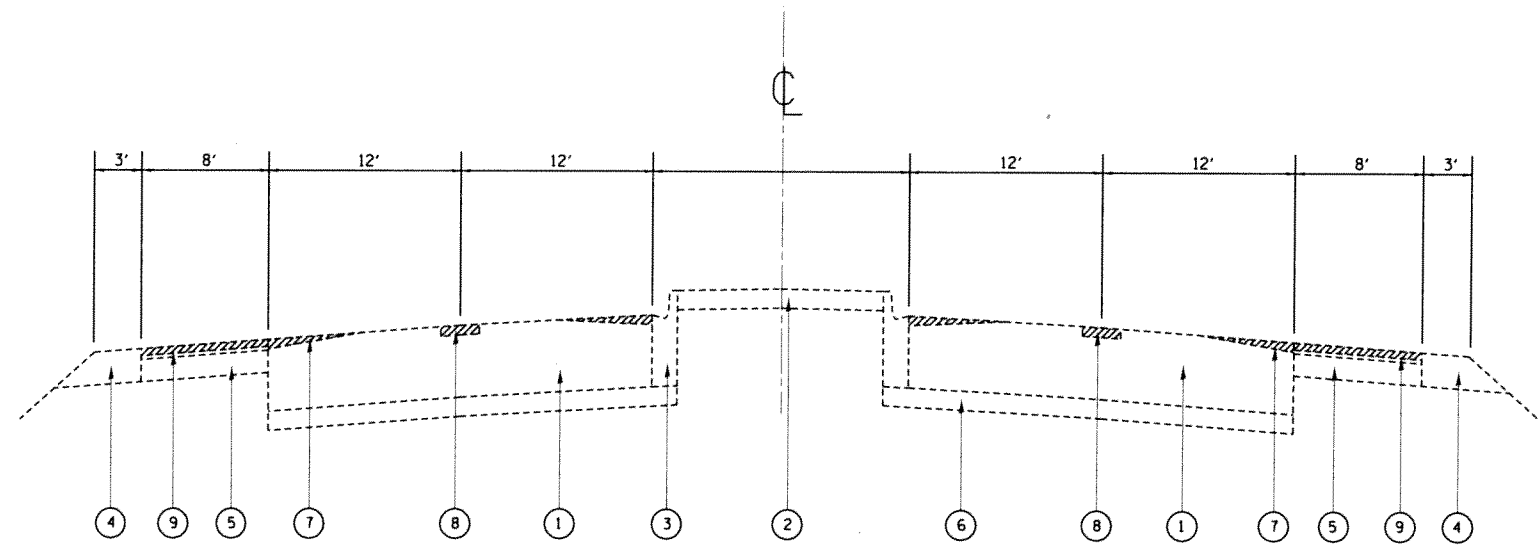

EXISTING TYPICAL SECTIONS
 STA. 28+97 TO 54+65
 STA. 57+67 TO 81+17
 STA. 82+53 TO 100+87

LEGEND:

- ① EXIST. P.C.C. PAVEMENT, ±10"
 - ② EXIST. CONCRETE BARRIER MEDIAN
 - ③ EXIST. COMBINATION CONCRETE CURB AND GUTTER, TYPE B-6.12
 - ④ EXIST. AGGREGATE SHOULDER
 - ⑤ EXIST. HOT-MIX ASPHALT SHOULDER
 - ⑥ EXIST. STABILIZED SUB-BASE
 - ⑦ PROP. P.C.C. SURFACE REMOVAL (VARIABLE DEPTH)
 - ⑧ PROP. PARTIAL DEPTH REMOVAL, 3"
 - ⑨ PROP. HOT-MIX ASPHALT SURFACE REMOVAL, 2 1/2"
 - ⑩ PROP. POLYMERIZED LEVELING BINDER (MACHINE METHOD), IL-4.75, N50, 1"
 - ⑪ PROP. HOT-MIX ASPHALT SURFACE COURSE, MIX "D", N70, 1 1/2"
 - ⑫ PROP. PARTIAL DEPTH PATCHING
 - ⑬ PROP. GRADING AND SHAPING SHOULDERS
 - ⑭ PROP. AGGREGATE WEDGE SHOULDER, TYPE B
- R CURB AND GUTTER REMOVAL AND REPLACEMENT
 (AS DIRECTED BY THE ENGINEER)