



ROUTE	SECTION	COUNTY	TOTAL SHEETS	SHEET NUMBER
VARIOUS	2012-061 I	VARIOUS	9	7

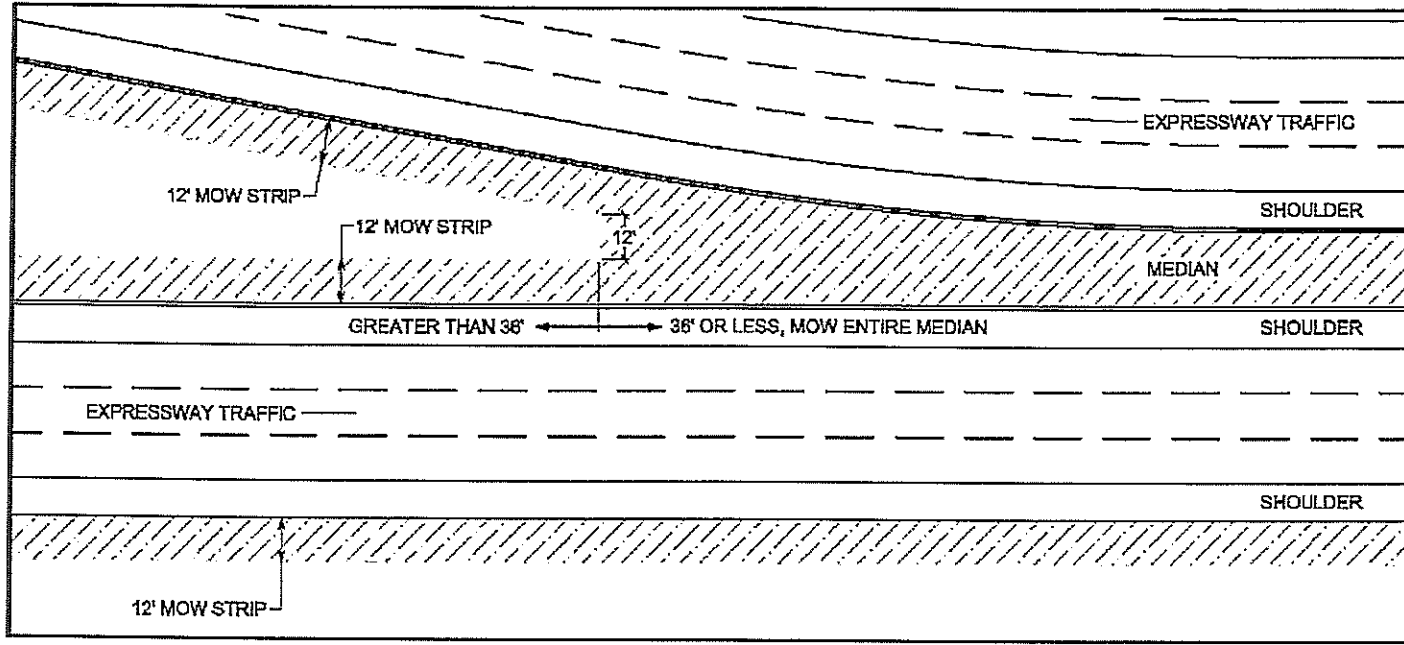


Mowing Detail #1

Not to Scale Medians

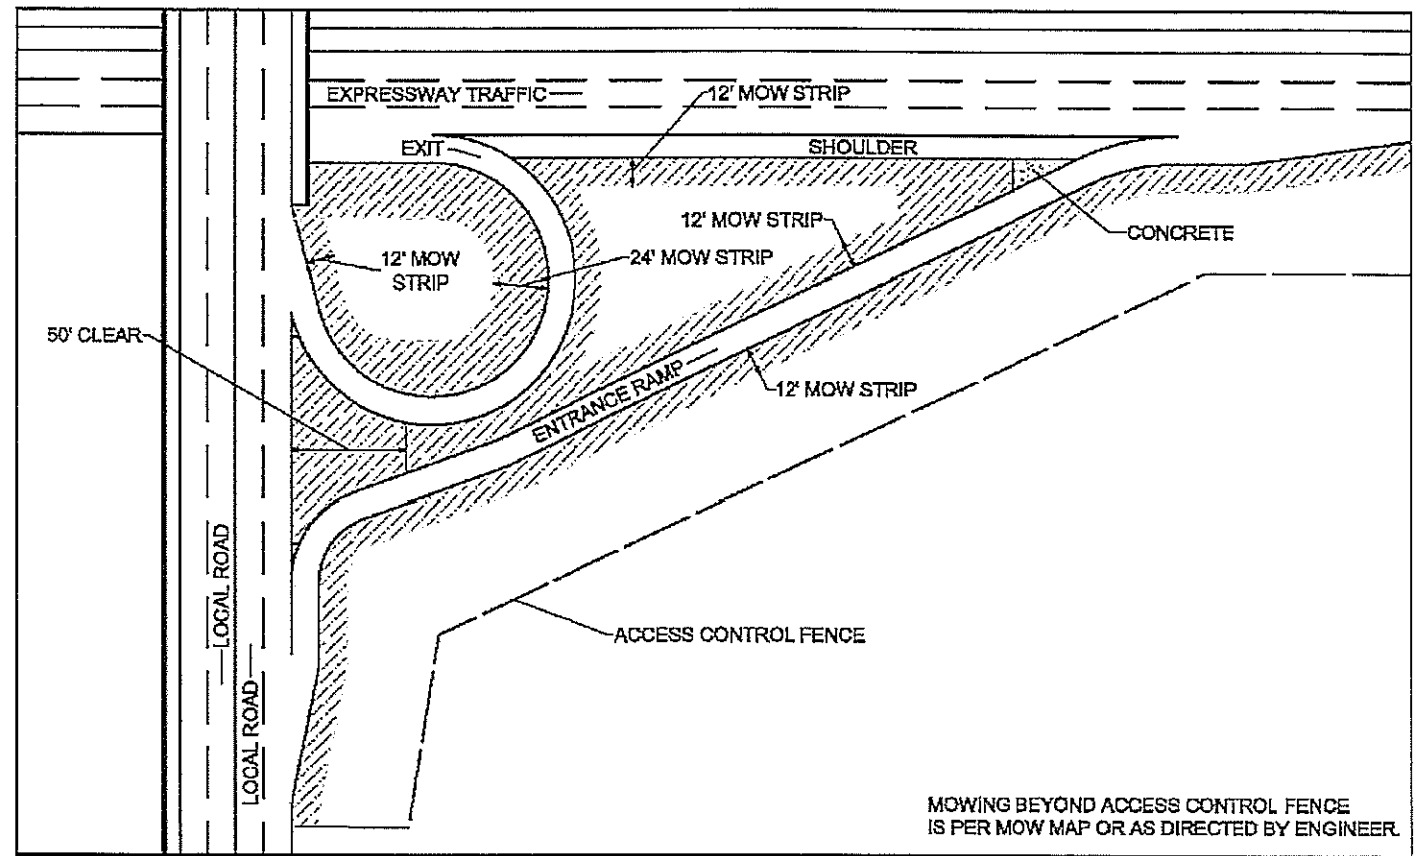

Mowing Detail #2

Not to Scale Circular Ramp and Local Road

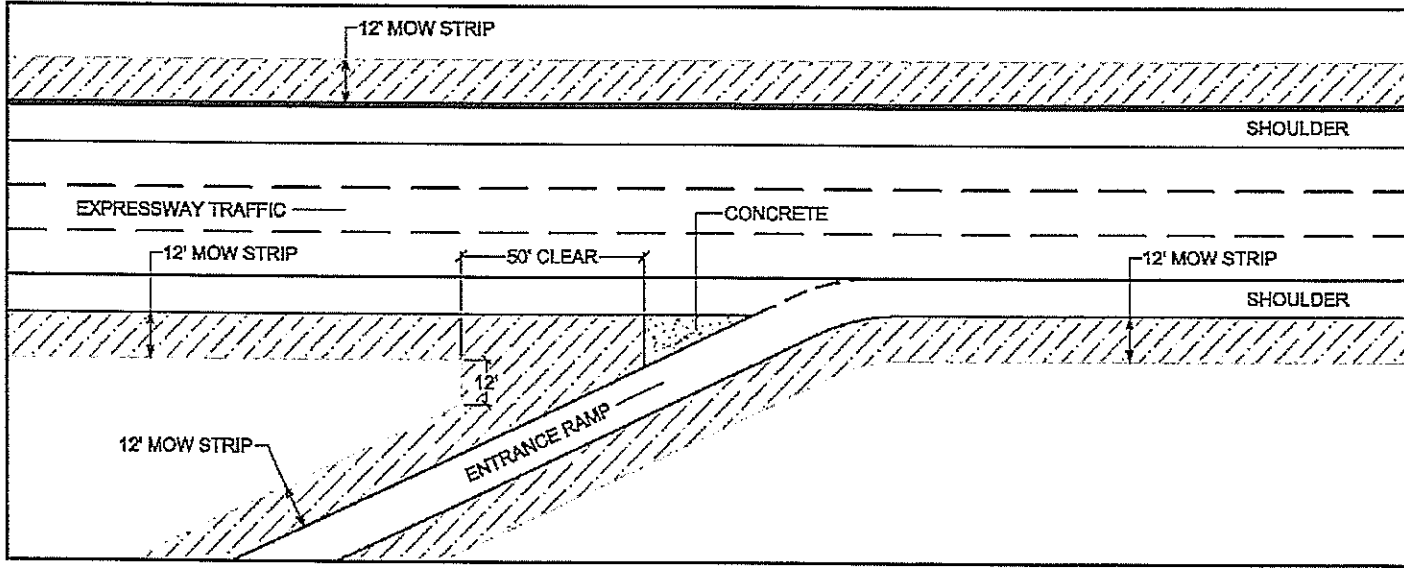

Mowing Detail #3

Not to Scale Straight Merge Ramp

ILLINOIS DEPARTMENT OF TRANSPORTATION
MOWING
MOWING DETAILS #1 #2 & #3