
ROUTE	SECTION	COUNTY	TOTAL SHEETS	SHEET NUMBER	
VARIOUS	2012-076BP	COOK	34	23	

CONTRACT NO. 60V86

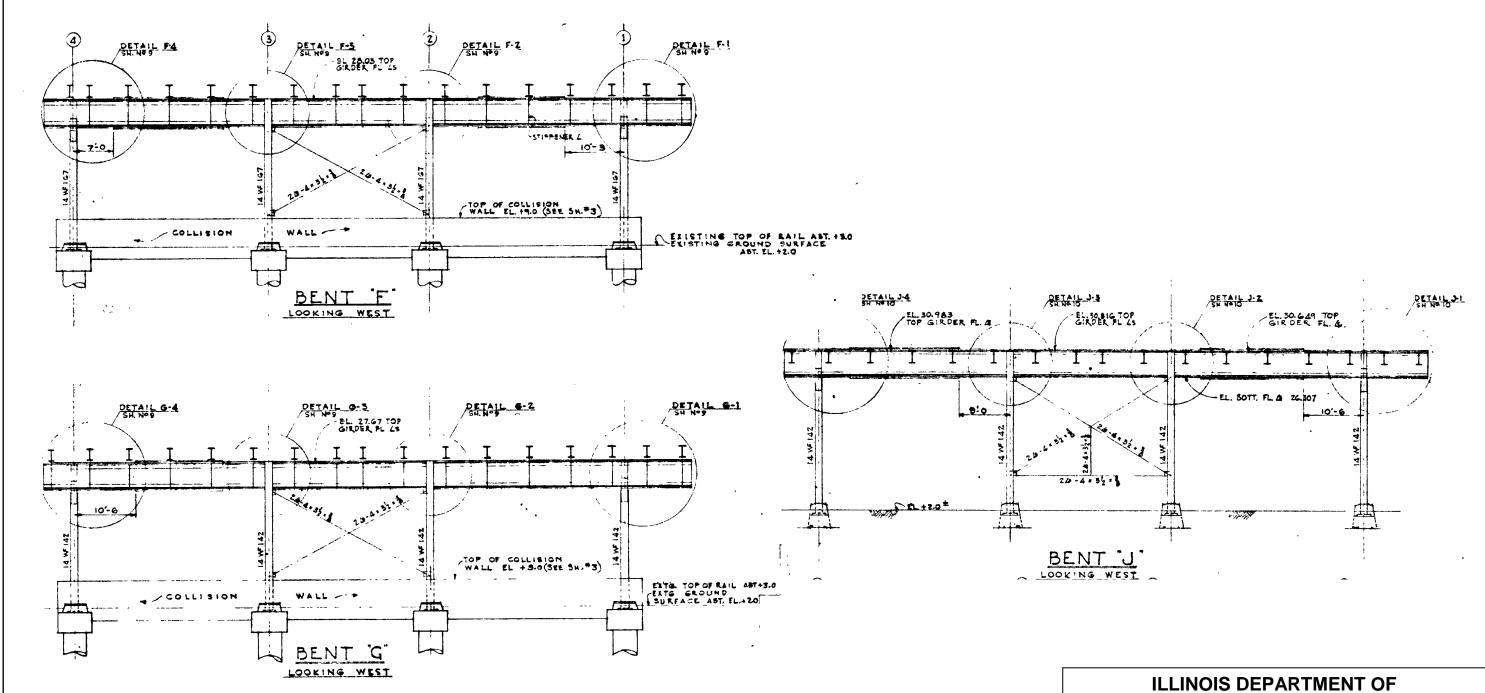

ILLINOIS DEPARTMENT OF TRANSPORTATION

EXISTING BRIDGE PLAN LOCATION 4 SN 016-0460

I-290 (Congress St.) over Post Office to River

PAGE 5 OF 9