


LOCATION 3: SN (045-0008)
 US 20 EB (LARKIN AVE) OVER US 20 WB

TRAFFIC DATA
 -US 20 EB (LARKIN AVE)
 2010 ADT = 9700
 SPEED LIMIT = 45 MPH
 -US 20 WB
 2011 ADT = 29700
 US 20 WB POSTED SPEED LIMIT = 55 MPH

R 8E

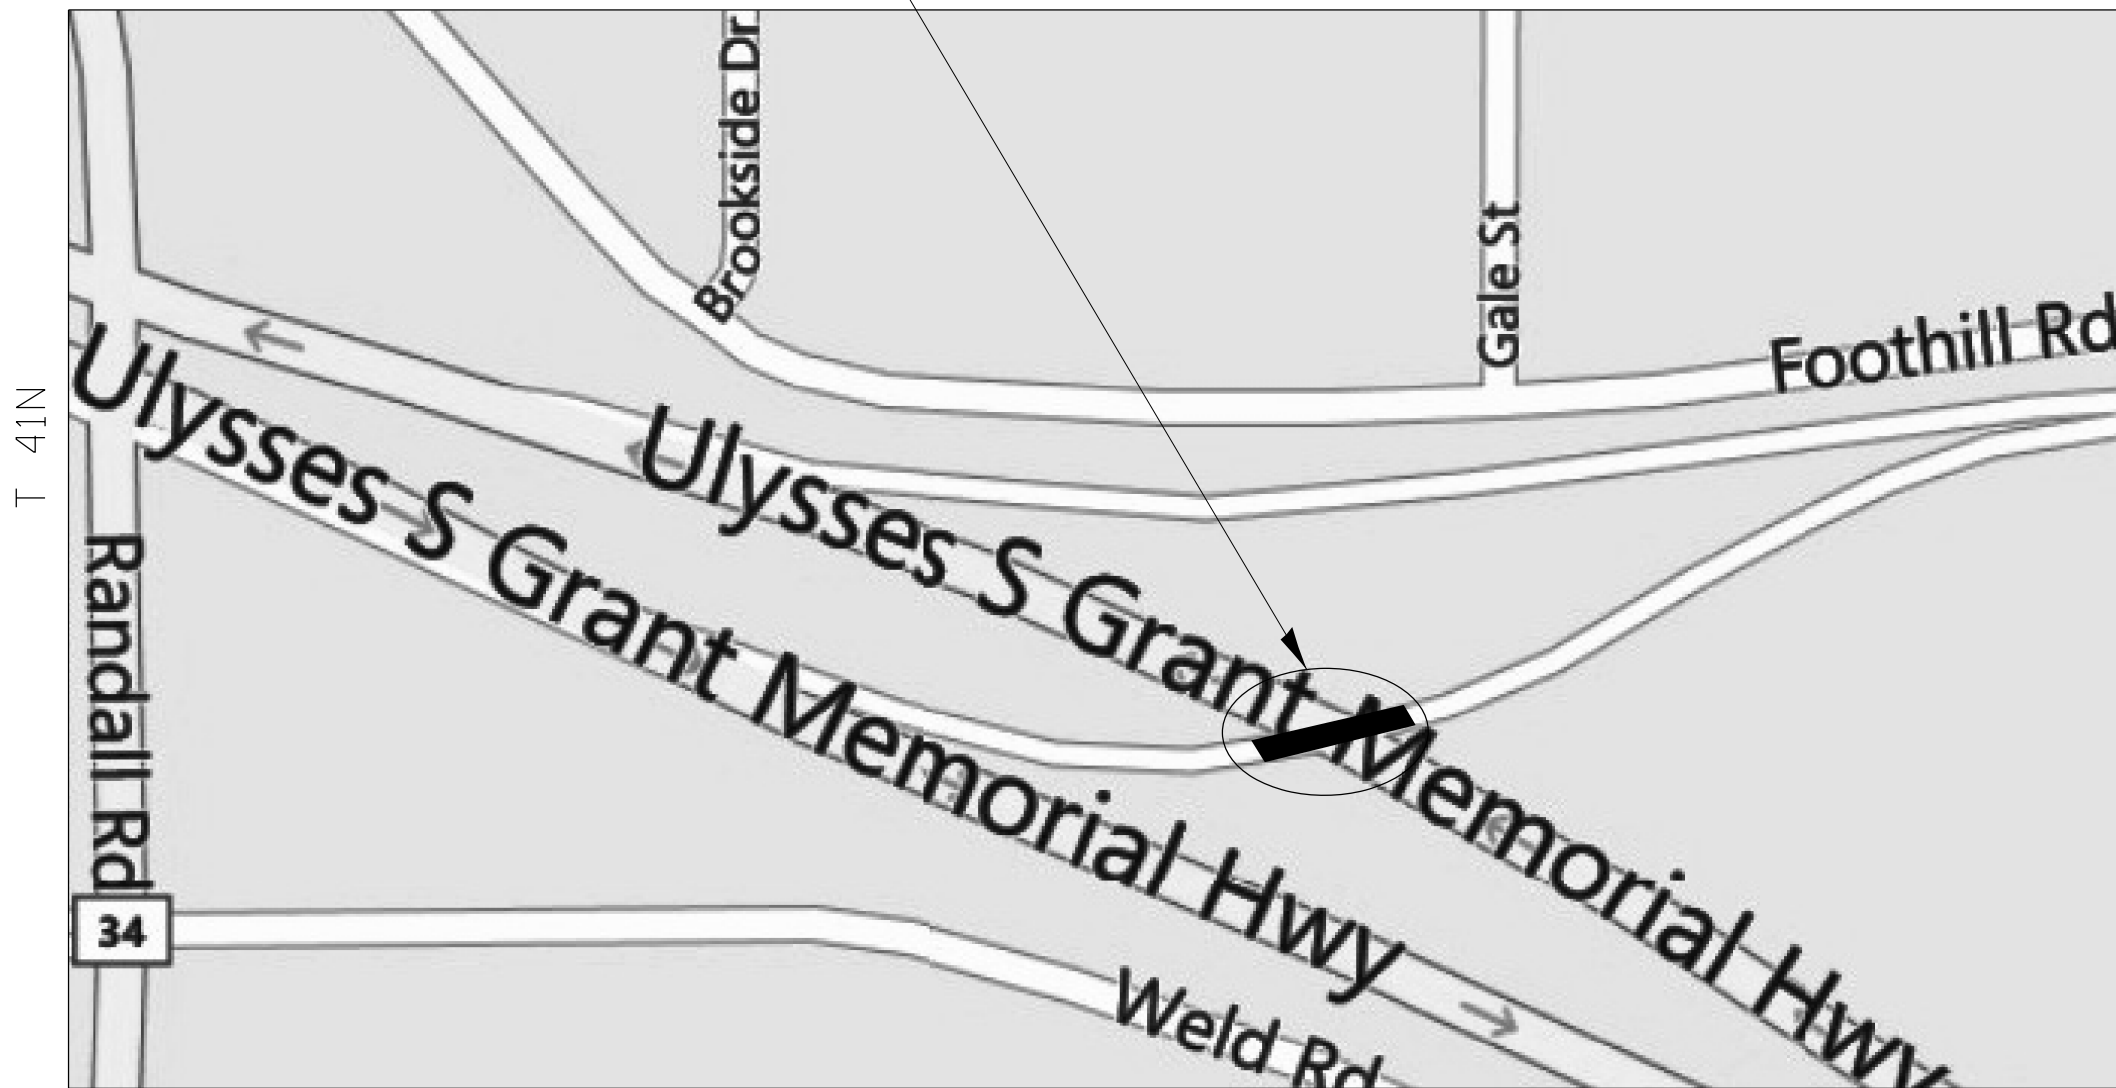

T 41N

ELGIN TOWNSHIP
 KANE COUNTY

FILE NAME =	USER NAME = honga	DESIGNED -	REVISED -
ct:\pwork\pwork\hongad0319419\0109013	shht-plan.dgn	DRAWN -	REVISED -
	PLOT SCALE = 100.0000' / in.	CHECKED -	REVISED -
\$MODELNAME\$	PLOT DATE = 11/9/2012	DATE -	REVISED -

STATE OF ILLINOIS
 DEPARTMENT OF TRANSPORTATION

LOCATION MAP

SCALE: SHEET 2 OF 2 SHEETS STA. TO STA.

F.A.P. RTE.	SECTION	COUNTY	TOTAL SHEETS	SHEET NO.
345	2012-077BP	COOK & KANE	19	6
CONTRACT NO. 60V88			ILLINOIS FED. AID PROJECT	