
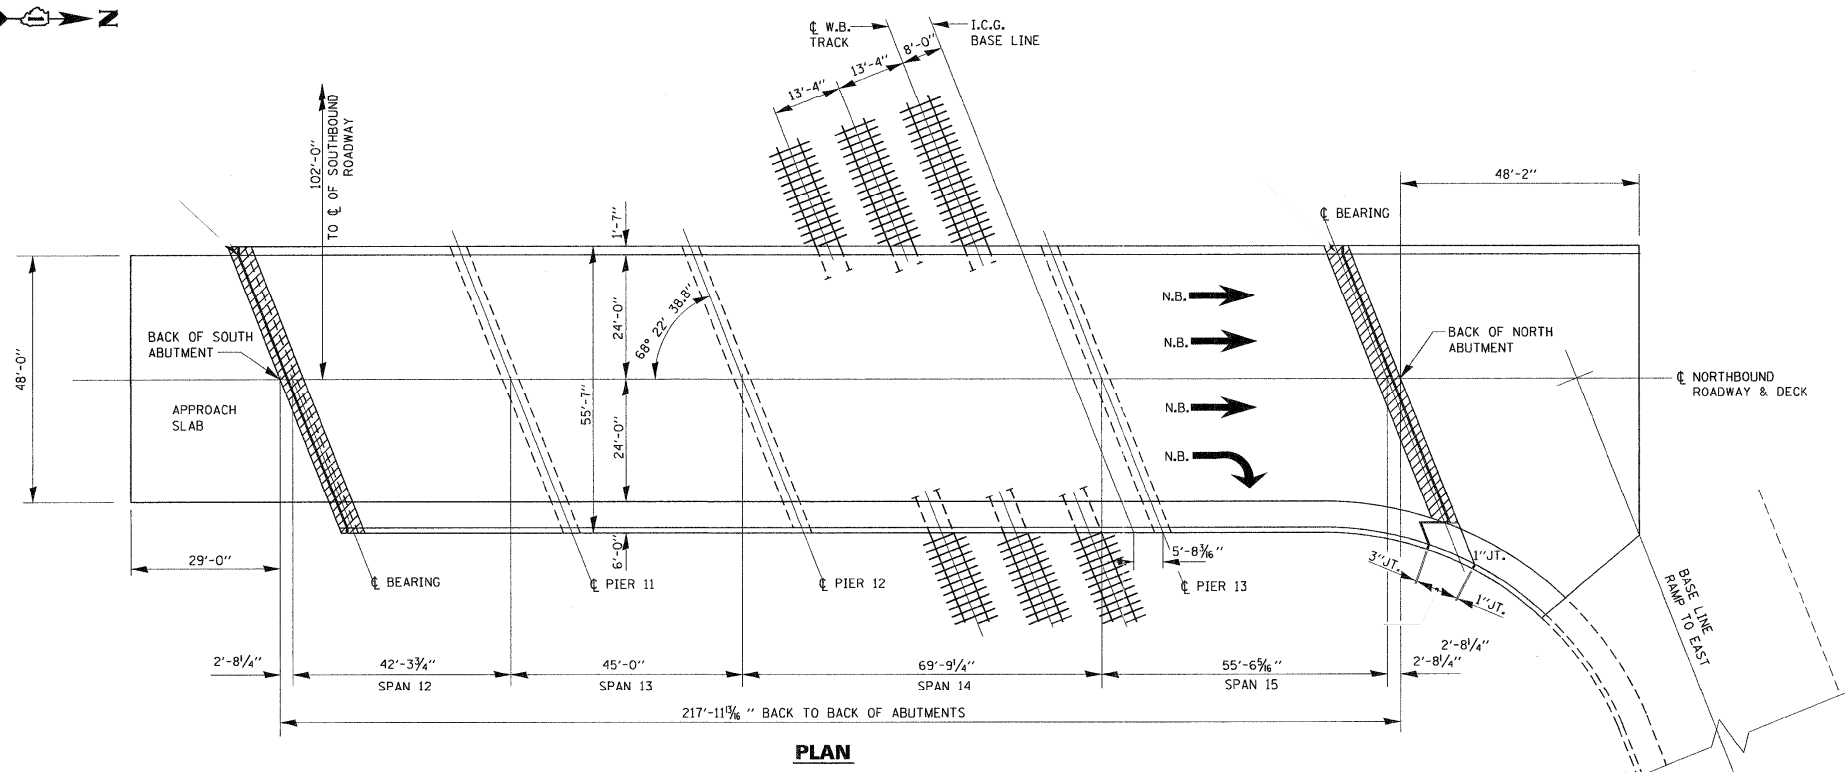


ROUTE	SECTION	COUNTY	TOTAL SHEETS	SHEET NUMBER
FAP 348	2012-079BP	COOK	16	13

CONTRACT NO. 60V89

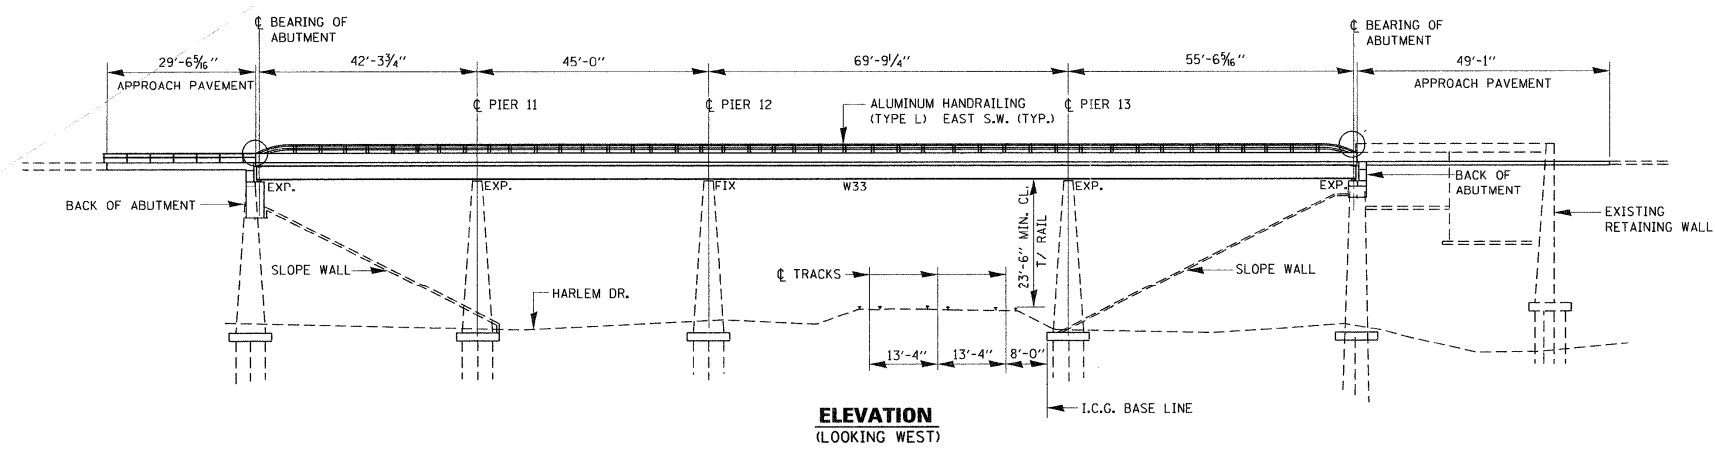

FOR INFORMATION ONLY

**ILLINOIS DEPARTMENT OF
TRANSPORTATION**

EXISTING BRIDGE PLAN

SN 016-0318

N.B. IL 43 (HARLEM AVE.) OVER I.C.G. R.R.