


NOTE:

1. SEE MOT LEGEND.
2. IDOT STANDARDS 701101, 701606, AND 701701 SHALL BE UTILIZED TO PROVIDE TRAFFIC CONTROL AND PROTECTION FOR CONSTRUCTION OF TEMPORARY PAVEMENT AND OTHER CONSTRUCTION ACTIVITIES DURING THIS CONSTRUCTION STAGE.


UPDATED SIGNS AND PAVEMENT MARKINGS. I

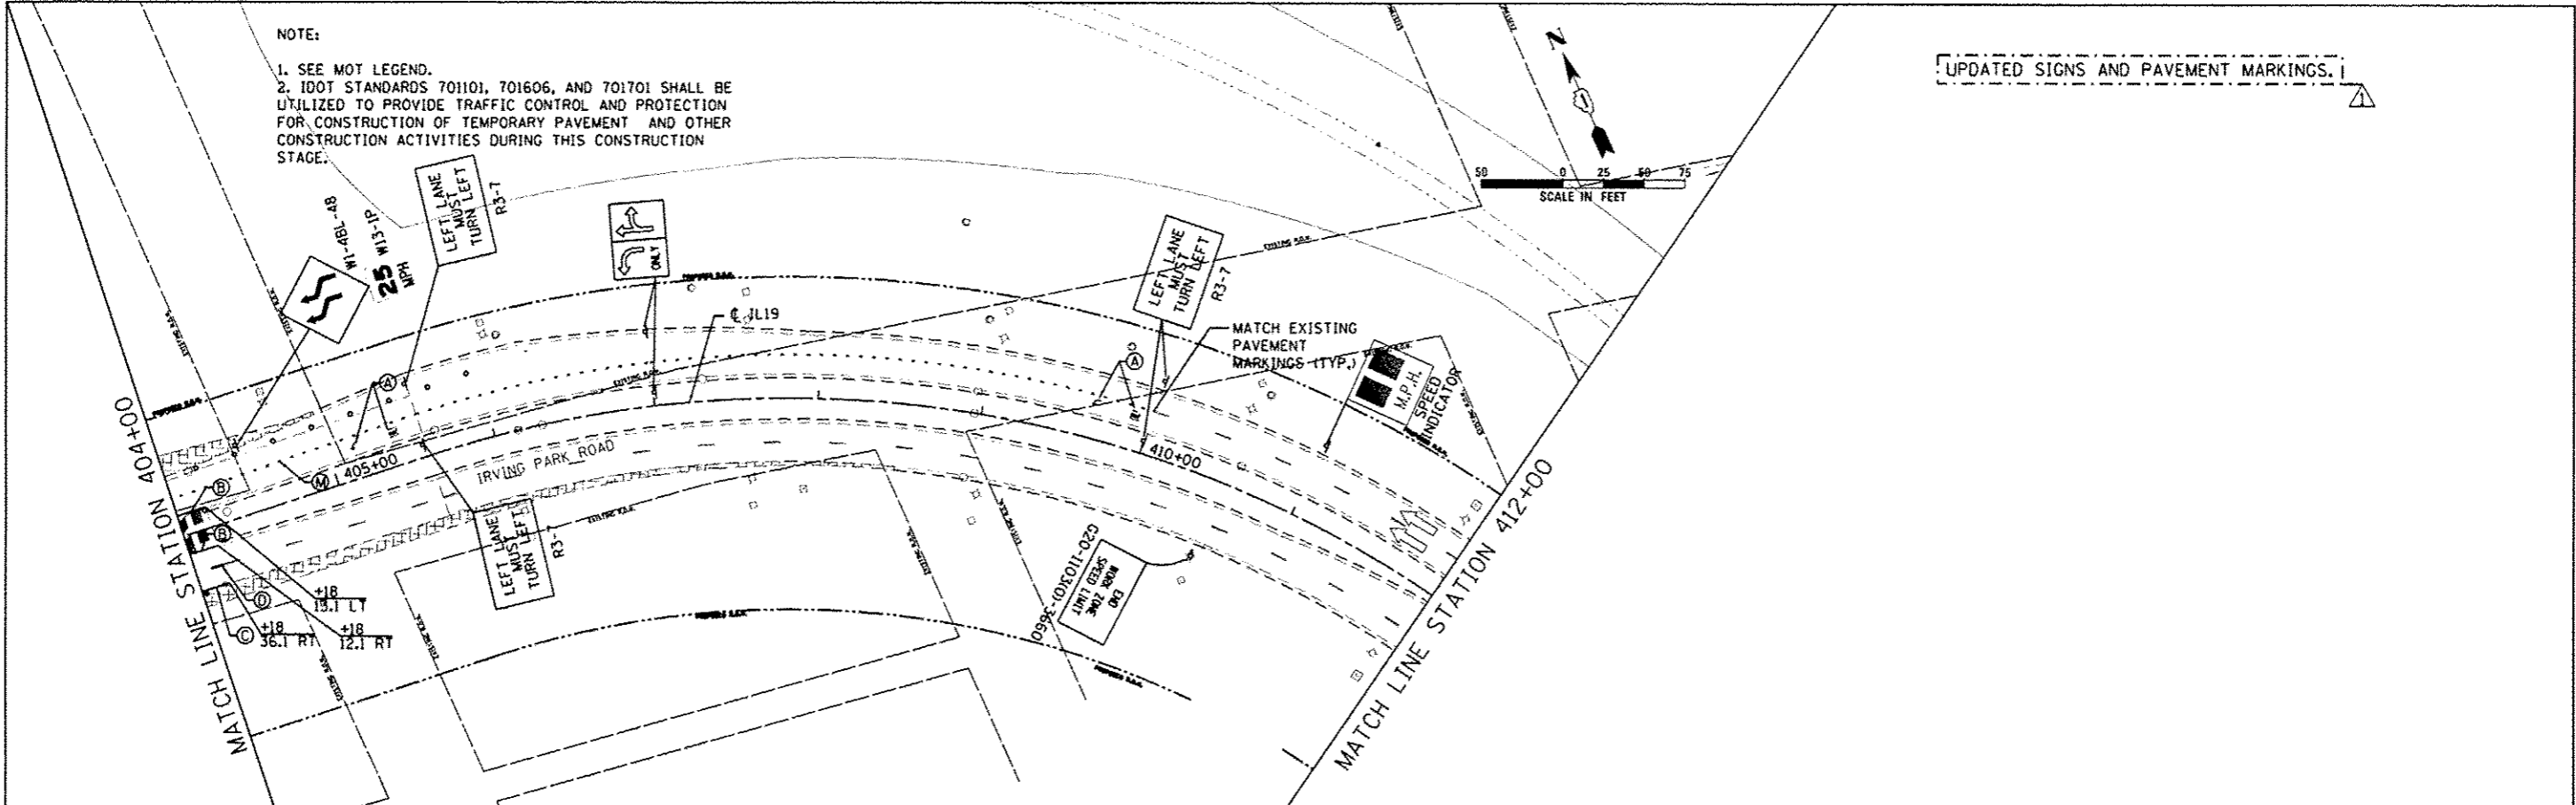

SCALE IN FEET
0 25 50 75

NOTE:

1. SEE MOT LEGEND.

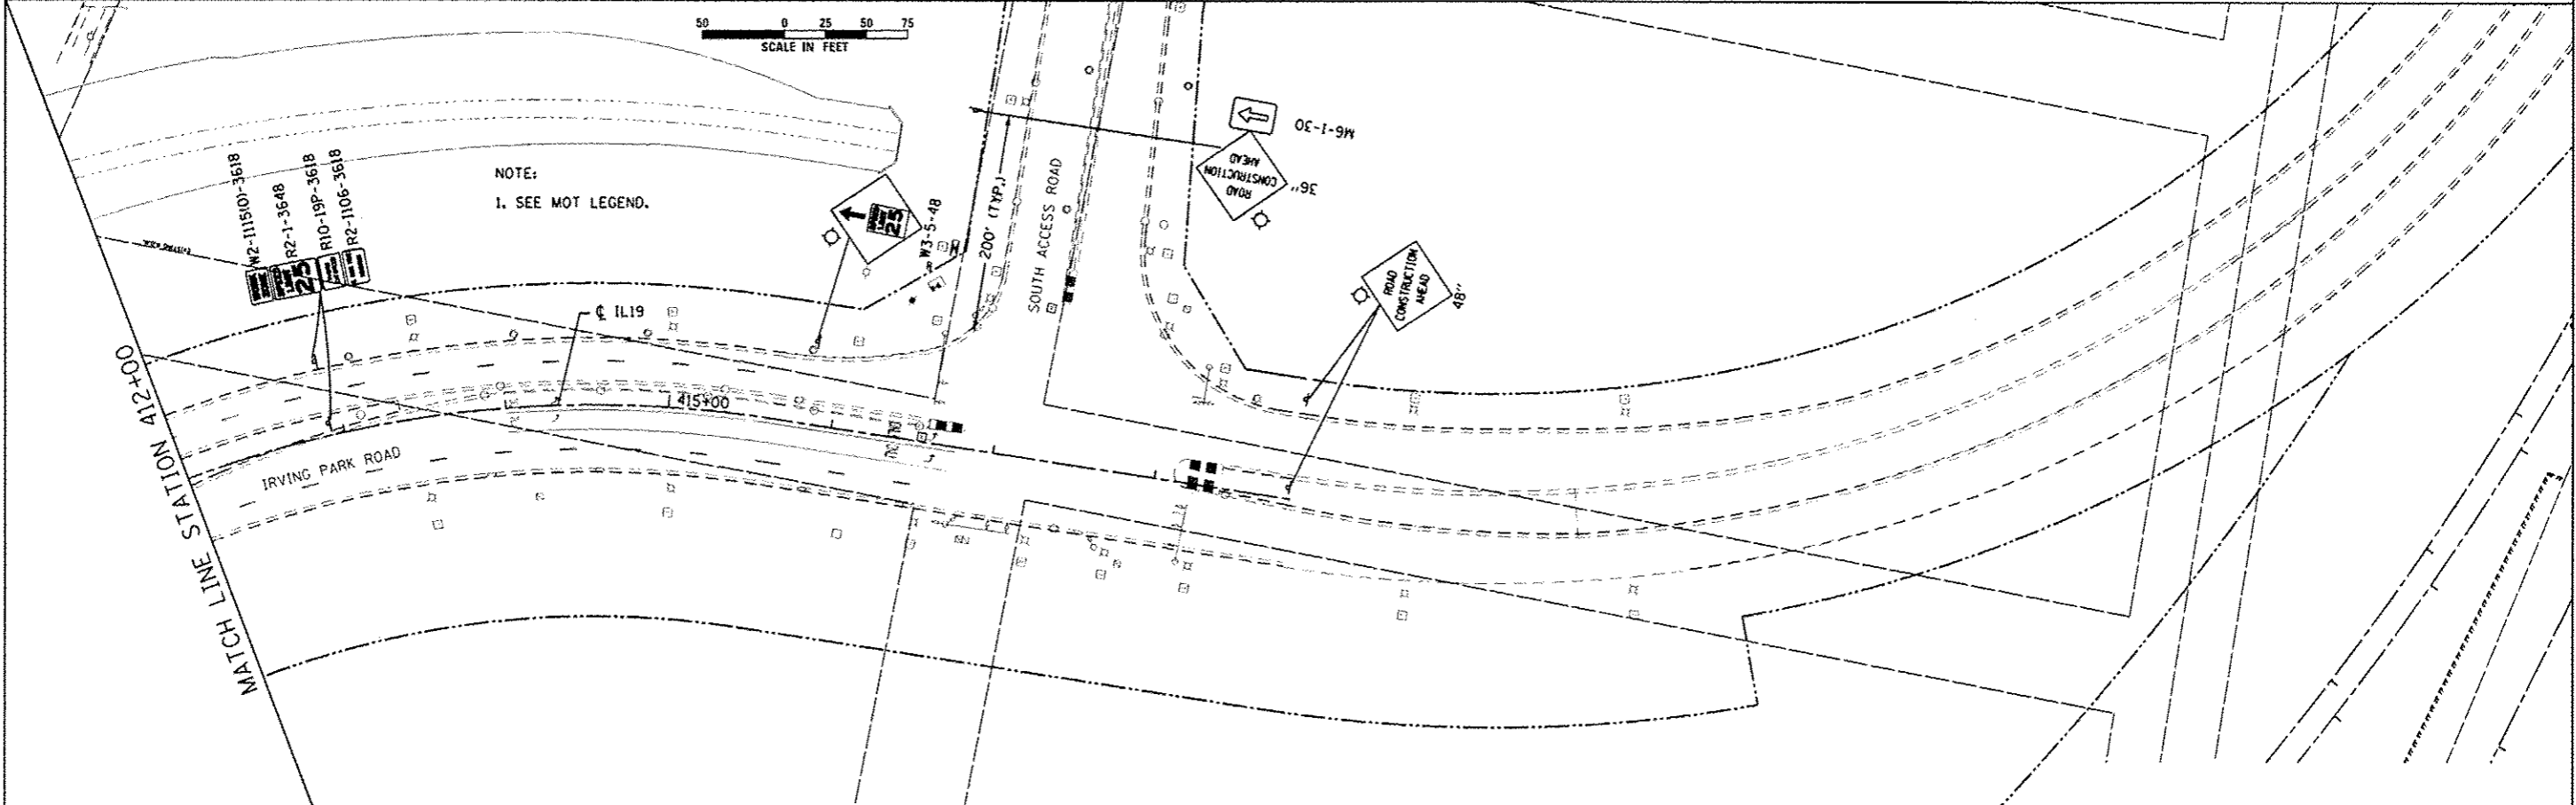

USER NAME: user	DESIGNED - JJS	REVISED - 12-28-2012 BJZ
DRAWN - TT	REVISOR -	
CHECKED - LGP	REVISOR -	
DATE - 11-20-2012	REVISOR -	

STATE OF ILLINOIS
DEPARTMENT OF TRANSPORTATION

MAINTENANCE OF TRAFFIC STAGE 4
IL ROUTE 19 (IRVING PARK RD.)
SCALE: 1" = 50' SHEET NO. 19 OF 29 SHEETS STA. 404+00 TO STA. 418+86.10

F.A.U. RTE.	SECTION	COUNTY	TOTAL SHEETS	SHEET NO.
1321	32VB		388	68
CONTRACT NO. 60W01				
ILLINOIS FED. AID PROJECT				