


| | | |
|------|-------------------|------|
| PLAN | SURVEYED | DATE |
| | PLOTTED | |
| | GRADES CHECKED | |
| | ALIGNMENT CHECKED | |
| | STRUCTURE NOTED | |
| | FILE NAME | |
| | NO. | |

| | | |
|---------|-------------------|------|
| PROFILE | SURVEYED | DATE |
| | PLOTTED | |
| | GRADES CHECKED | |
| | ALIGNMENT CHECKED | |
| | STRUCTURE NOTED | |
| | FILE NAME | |
| | NO. | |

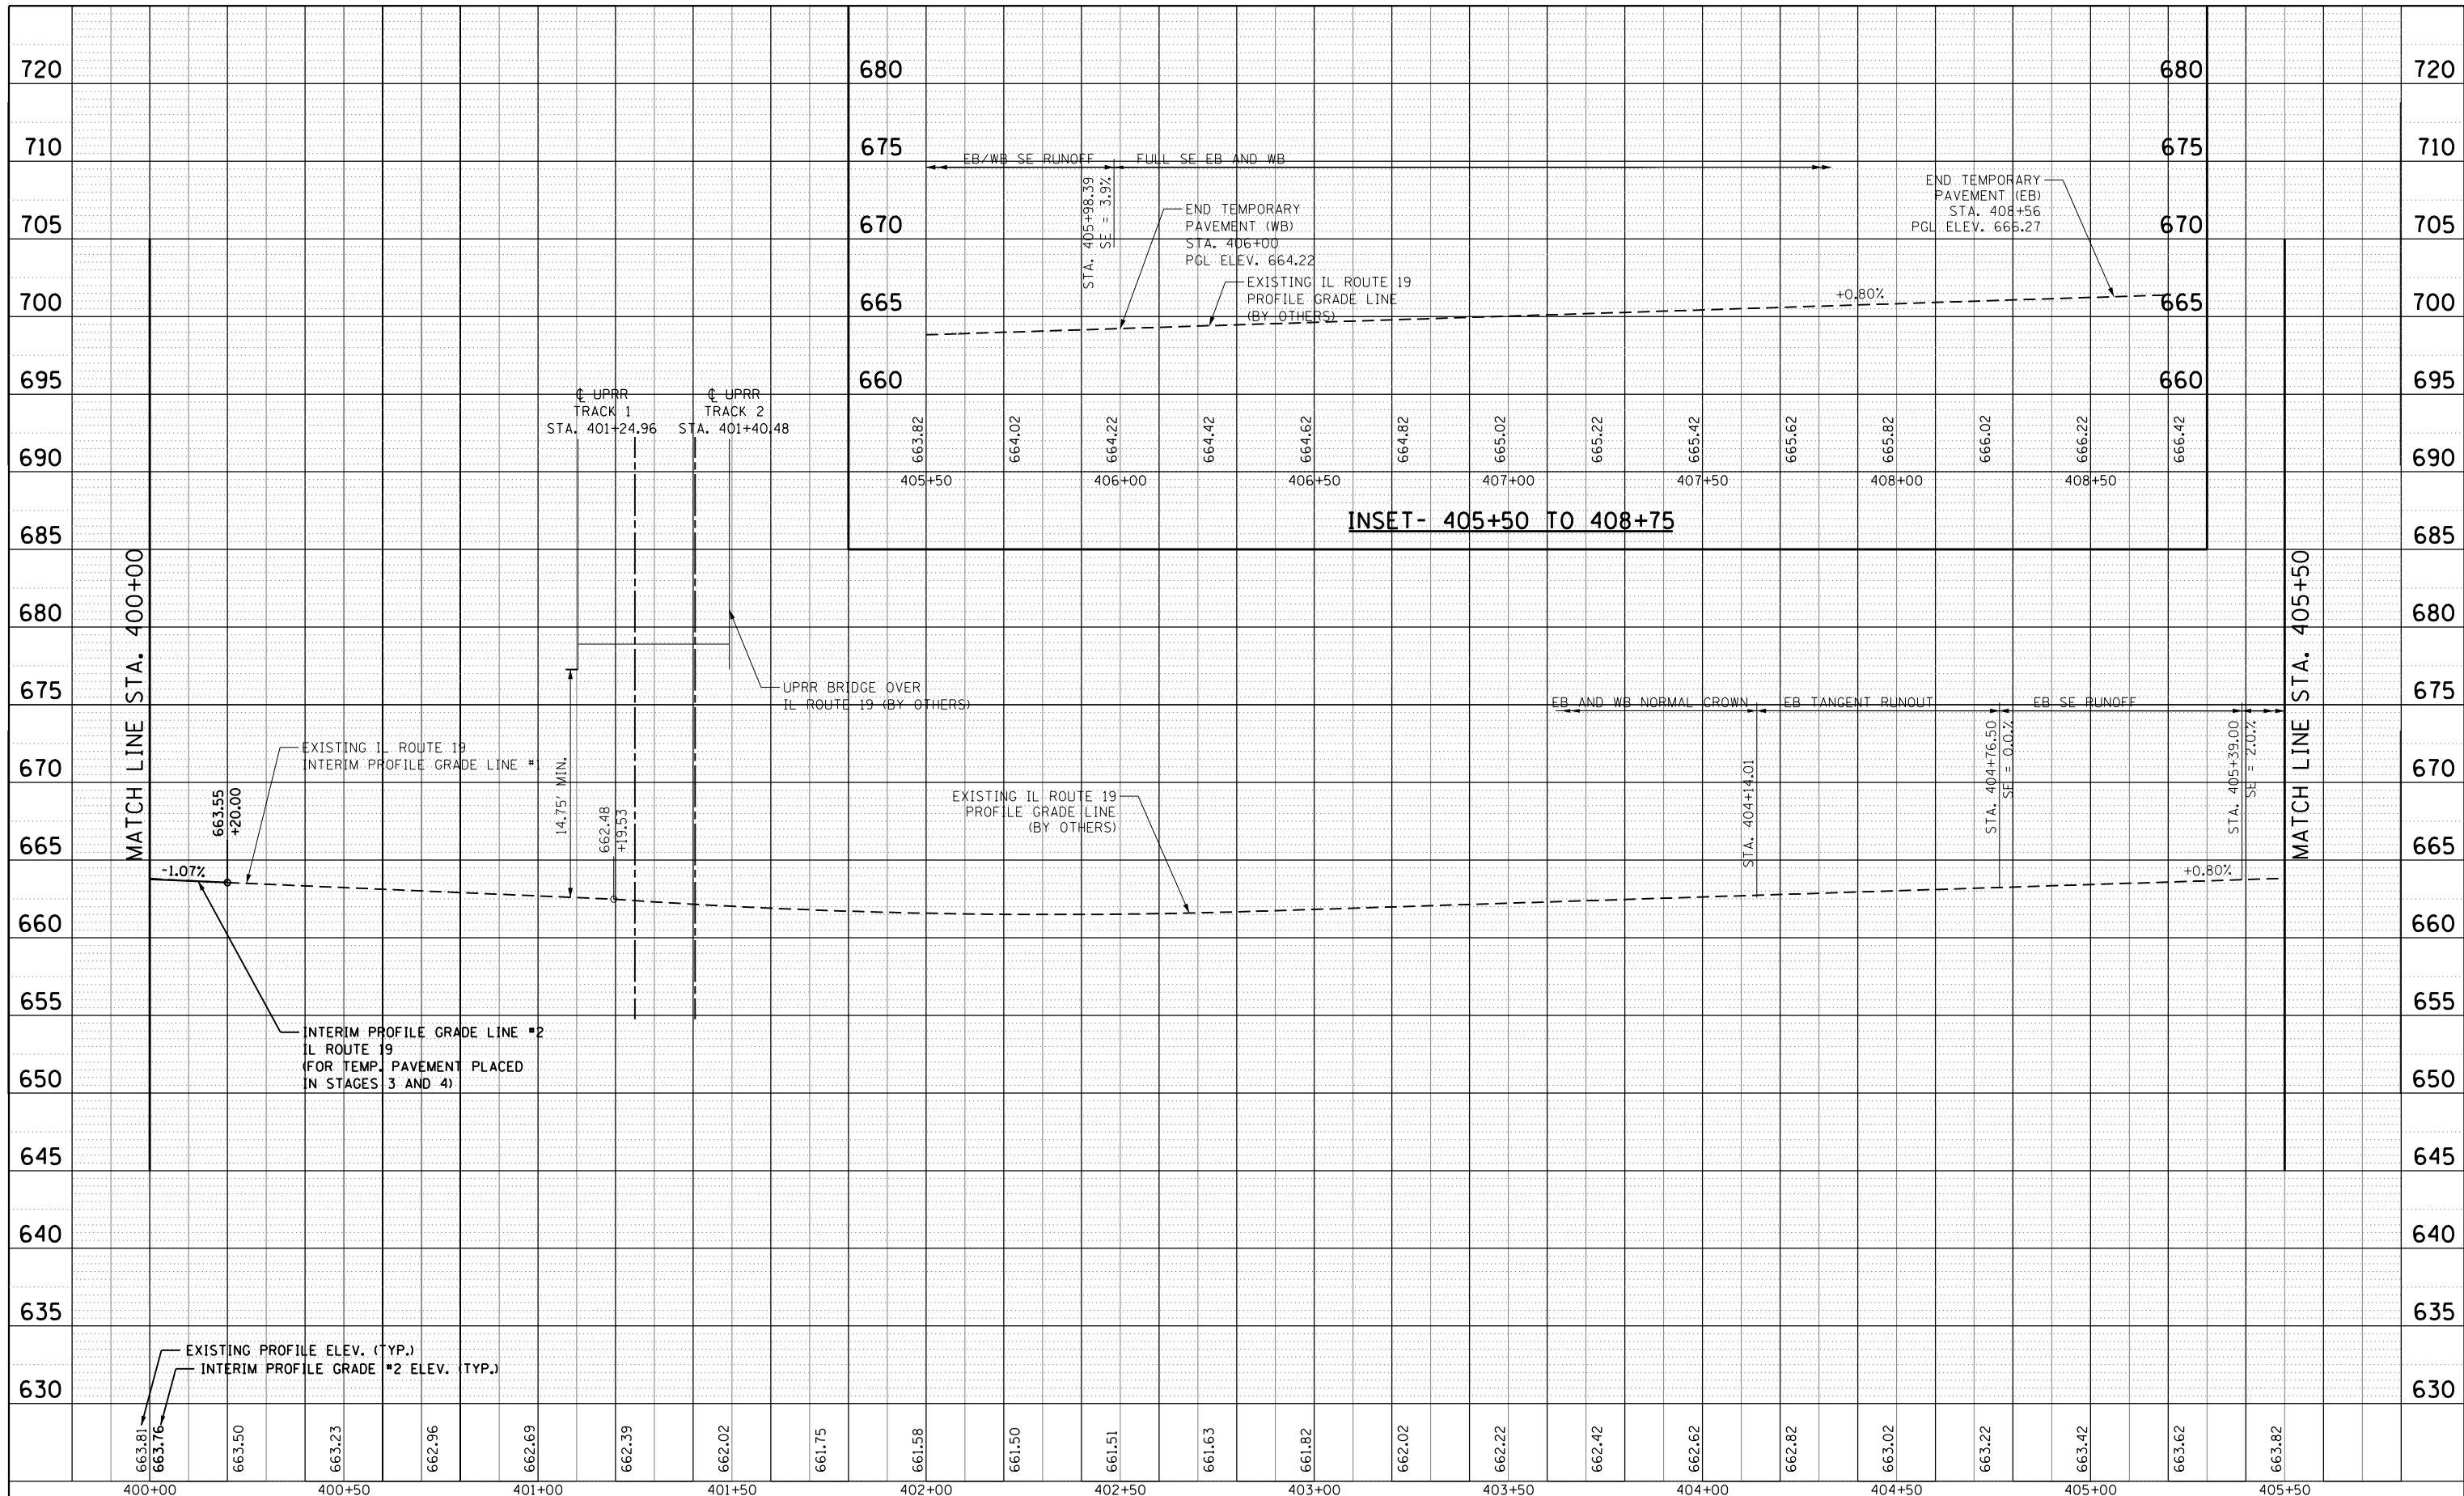

| | | |
|-----------------------|-----------------|-----------|
| USER NAME = user | DESIGNED - MPK | REVISED - |
| | DRAWN - ML | REVISED - |
| PLOT SCALE = *SCALE* | CHECKED - LGP | REVISED - |
| PLOT DATE = 11/2/2012 | DATE - 11-02-12 | REVISED - |

**STATE OF ILLINOIS
DEPARTMENT OF TRANSPORTATION**

| | |
|--|-------------------------|
| PROFILE - INTERIM #2 (AFTER GRADE CROSSING REMOVAL) | |
| IL ROUTE 19 (IRVING PARK RD.) | |
| SCALE: 1"=20'/1"=5' | SHEET NO. 4 OF 4 SHEETS |
| STA. 400+00 | TO STA. 405+50 |

| | | | | |
|---------------------------|---------|--------|--------------|-----------|
| F.A.U. R.T.E. | SECTION | COUNTY | TOTAL SHEETS | SHEET NO. |
| 1321 | 32VB | DUPAGE | 388 | 49 |
| CONTRACT NO. 60W01 | | | | |
| ILLINOIS FED. AID PROJECT | | | | |