


NOTES:
 1. SEE MOT LEGENDS.
 2. IDOT STANDARDS 701101, 701606, AND 701701 SHALL BE UTILIZED TO PROVIDE TRAFFIC CONTROL AND PROTECTION FOR THE CONSTRUCTION OF TEMPORARY PAVEMENT AND OTHER CONSTRUCTION ACTIVITIES DURING THIS CONSTRUCTION STAGE.

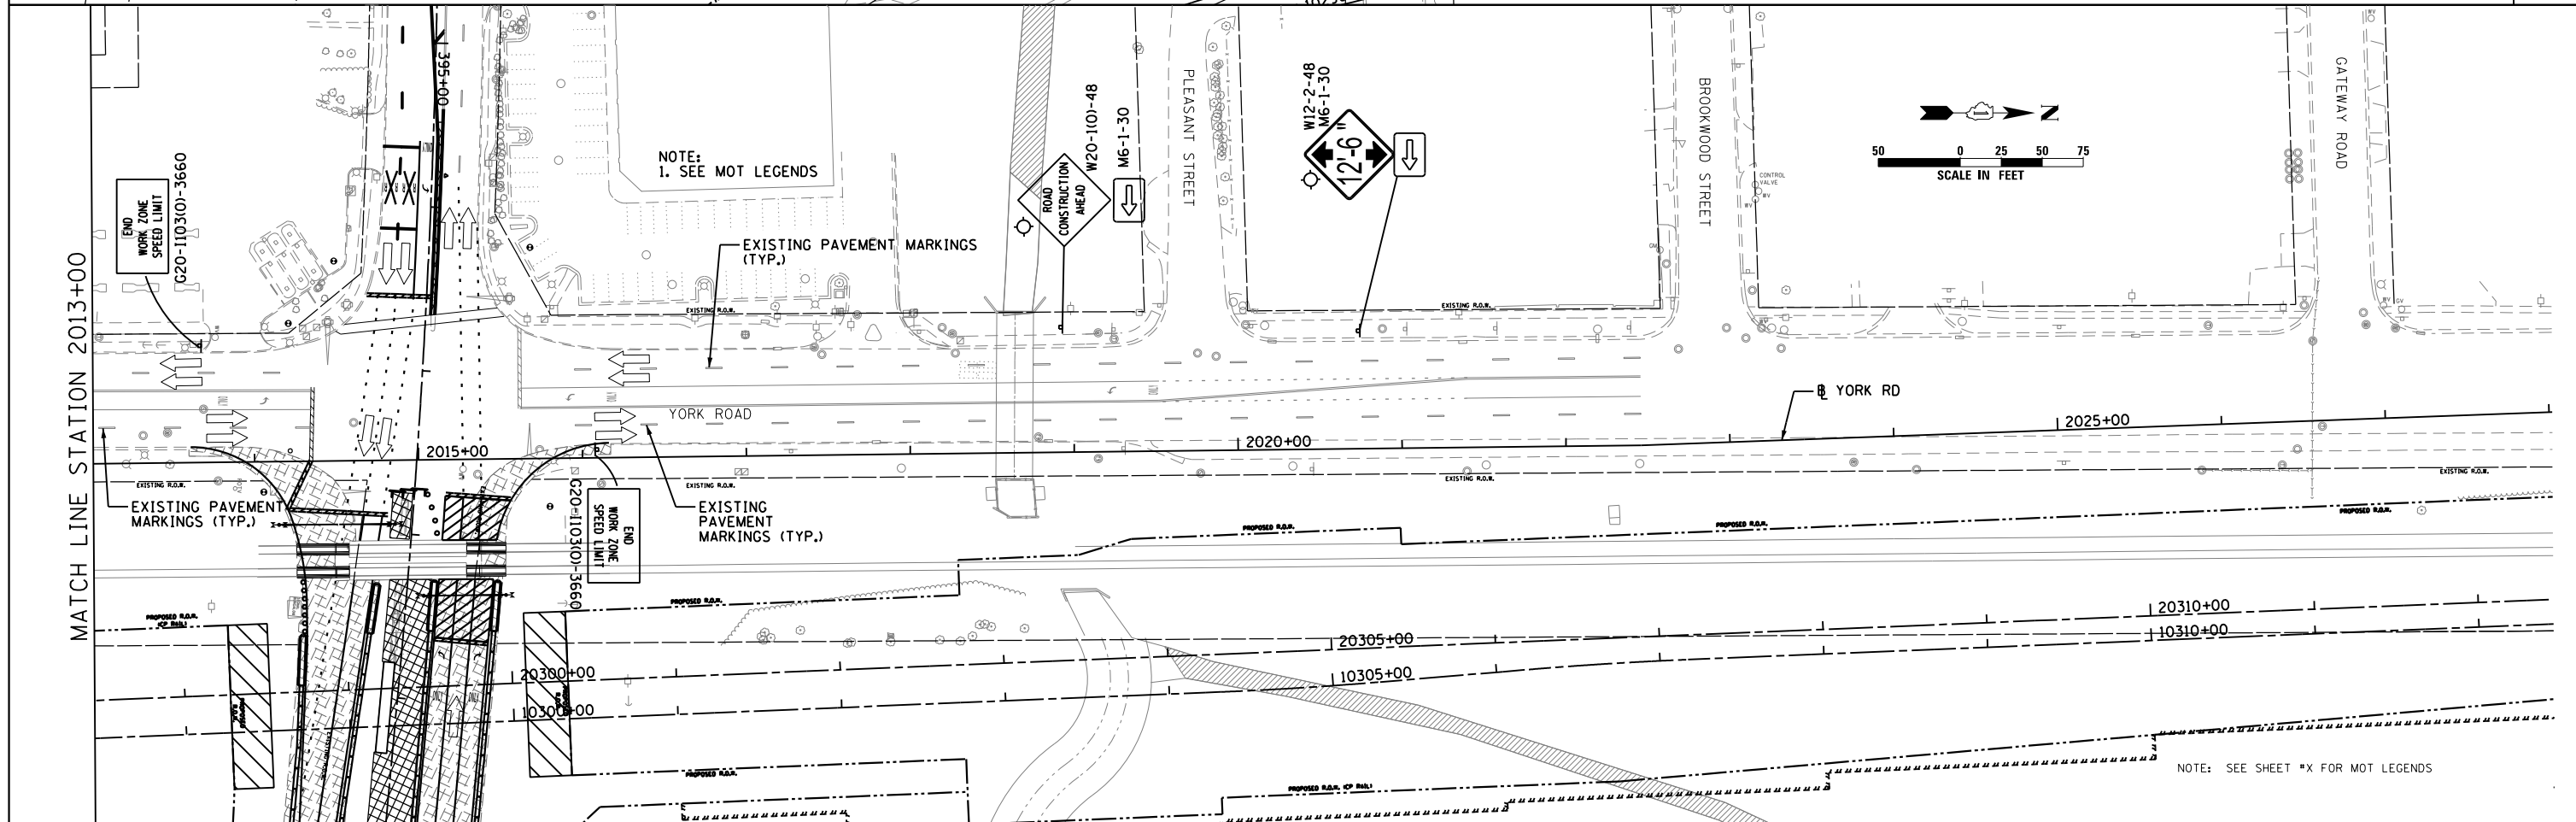

NOTE:
 1. SEE MOT LEGENDS

NOTE: SEE SHEET *X* FOR MOT LEGENDS



USER NAME = user
 PLOT SCALE = *SCALE*
 PLOT DATE = 11/22/2012

DESIGNED - JJS
 DRAWN - TT
 CHECKED - LGP
 DATE - 11-02-2012

REVISED -
 REVISED -
 REVISED -
 REVISED -

STATE OF ILLINOIS
 DEPARTMENT OF TRANSPORTATION

MAINTENANCE OF TRAFFIC STAGE 2
 YORK RD.

SCALE: 1" = 50' SHEET NO. 14 OF 29 SHEETS STA. 2000+00 TO STA. 2028+00

F.A.U. RTE.	SECTION	COUNTY	TOTAL SHEETS	SHEET NO.
1321	32VB	DUPAGE	388	63
CONTRACT NO. 60W01				
ILLINOIS FED. AID PROJECT				