


NOTES:  
 1. SEE MOT LEGENDS.  
 2. IDOT STANDARDS 701101, 701606, AND 701701 SHALL BE UTILIZED TO PROVIDE TRAFFIC CONTROL AND PROTECTION FOR THE CONSTRUCTION OF TEMPORARY PAVEMENT AND OTHER CONSTRUCTION ACTIVITIES DURING THIS CONSTRUCTION STAGE.



NOTE:  
 1. SEE MOT LEGENDS

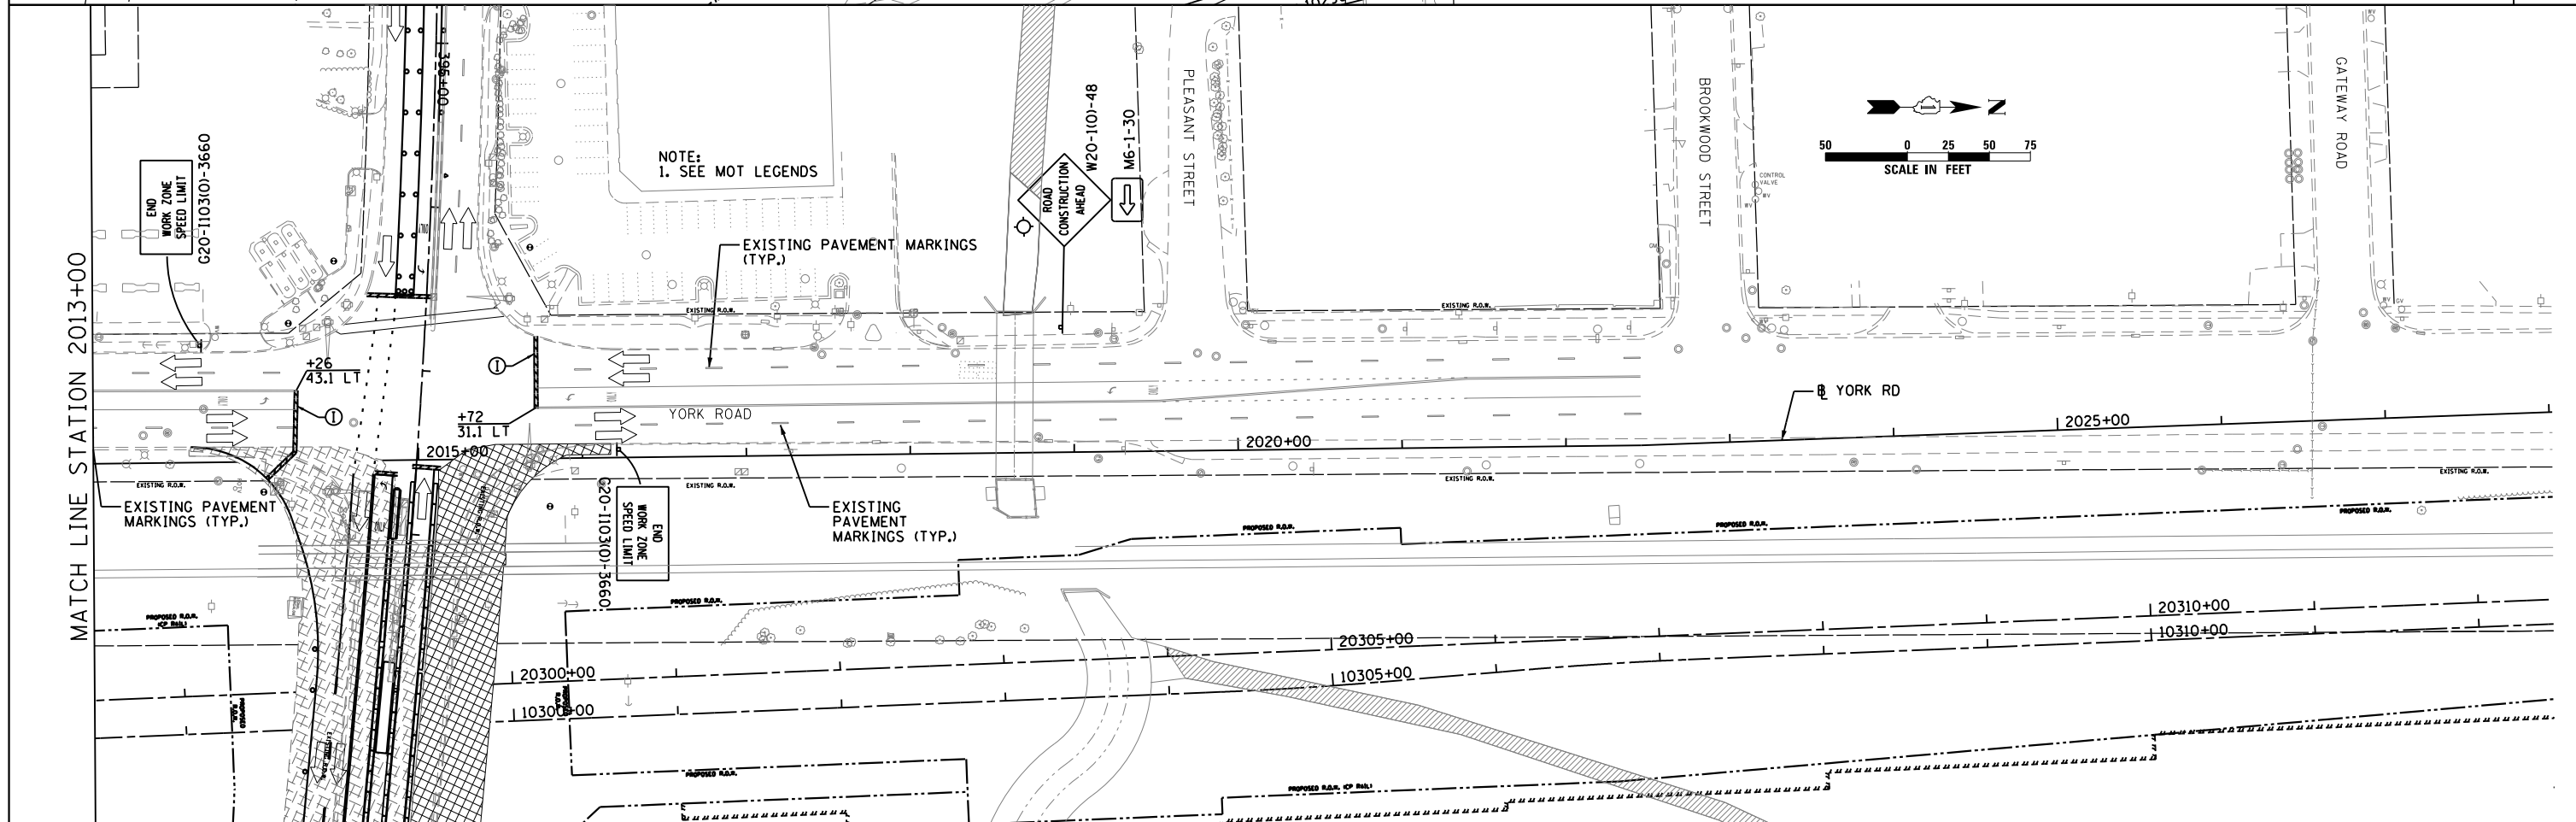

USER NAME = user	DESIGNED - JJS	REVISED -
PLOT SCALE = *SCALE*	DRAWN - TT	REVISED -
PLOT DATE = 11/22/2012	CHECKED - LGP	REVISED -
	DATE - 11-02-2012	REVISED -

STATE OF ILLINOIS  
 DEPARTMENT OF TRANSPORTATION

MAINTENANCE OF TRAFFIC STAGE 4  
 YORK RD.

SCALE: 1" = 50' SHEET NO. 20 OF 29 SHEETS STA. 2000+00 TO STA. 2028+00

F.A.U. RTE. 1321	SECTION 32VB	COUNTY DUPAGE	TOTAL SHEETS 388	SHEET NO. 69
CONTRACT NO. 60W01				
ILLINOIS FED. AID PROJECT				