


PARTIAL ELEVATION - CPR RW-2

(Front Face Looking East)
73'-9 1/4"

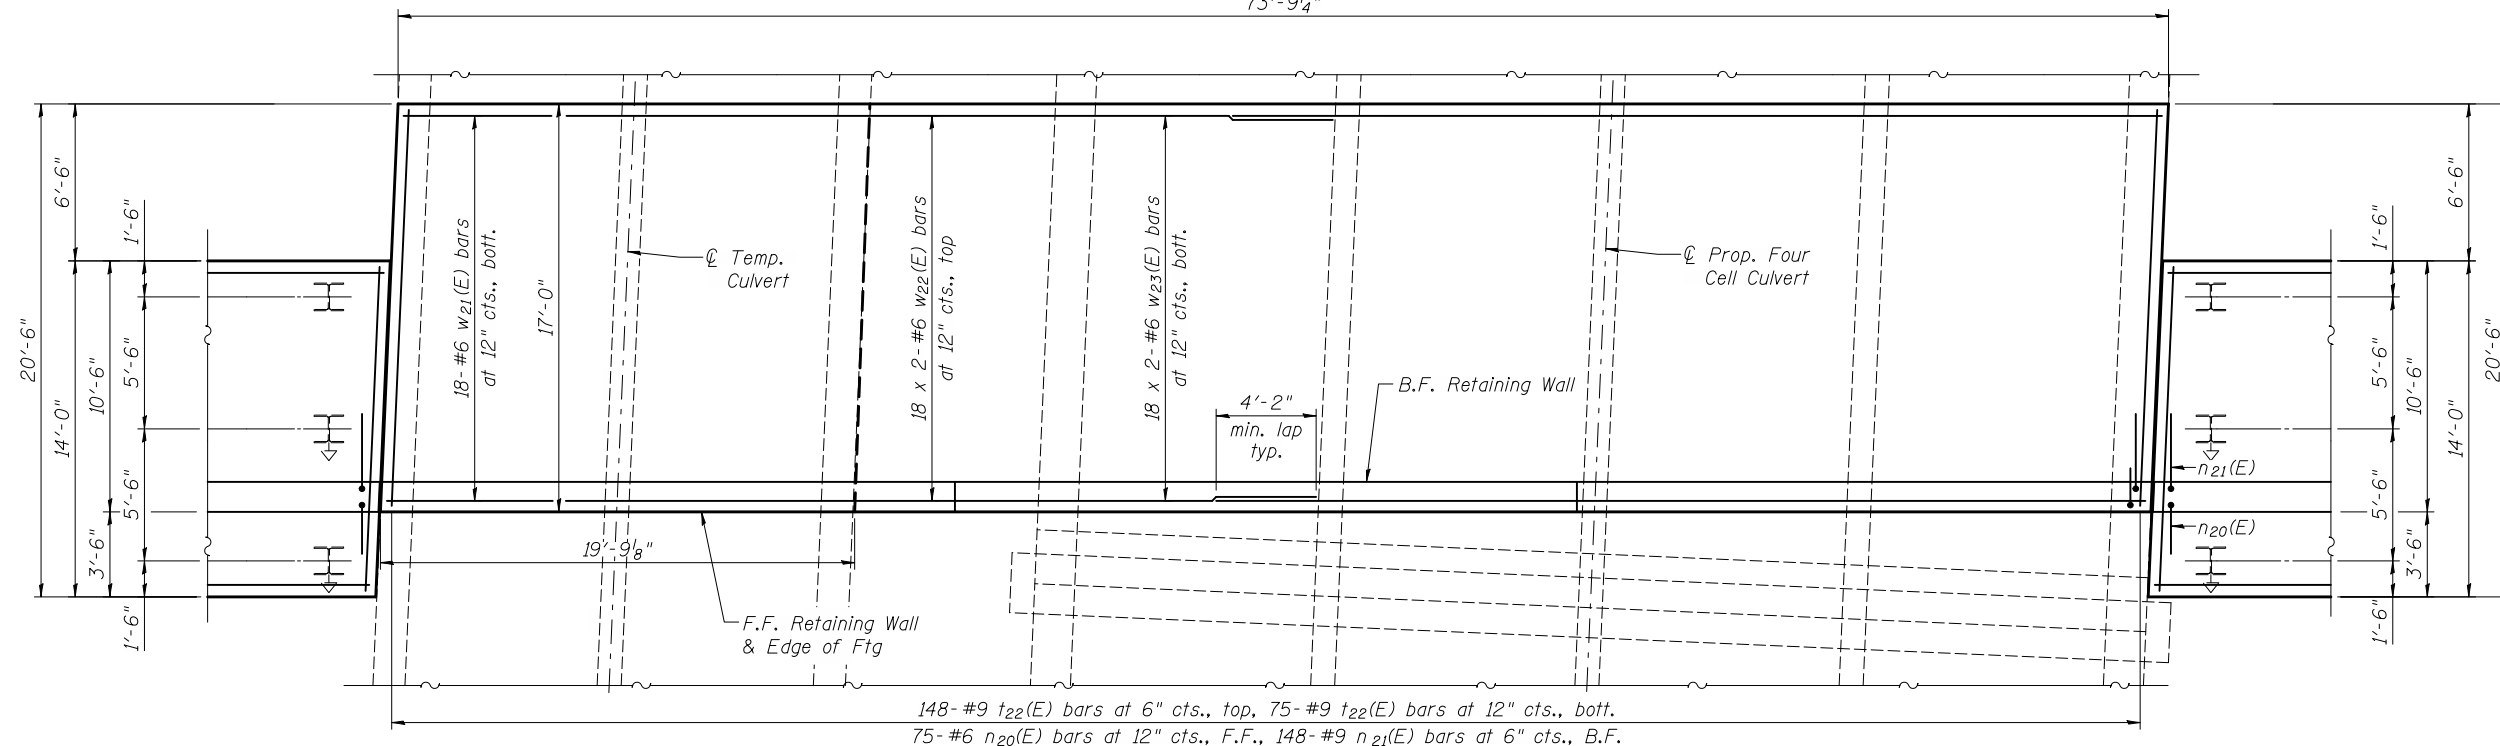

PARTIAL FOOTING PLAN - CPR RW-2

11/2/2012 11:31:11 AM
c:\pwworking\oma\d0593503\WXXX-60B42-013-WEL.DGN jmlgus



USER NAME = jmlgus
FILE NAME = WXXX-60B42-013-WEL.DGN
PLOT SCALE = NONE
PLOT DATE = 11/2/2012

DESIGNED - BWC
CHECKED - JAR
DRAWN - JM
CHECKED - JAR

REVISED -
REVISED -
REVISED -
REVISED -

**STATE OF ILLINOIS
DEPARTMENT OF TRANSPORTATION**

**CPR RW-2 PLAN AND ELEVATION
CPR RETAINING WALLS**

SHEET NO. 14 OF 42 SHEETS

F.A.P. RTE.	SECTION	COUNTY	TOTAL SHEETS	SHEET NO.
345A	32VB	DU PAGE	388	216
CONTRACT NO. 60W01				
ILLINOIS FED. AID PROJECT				